
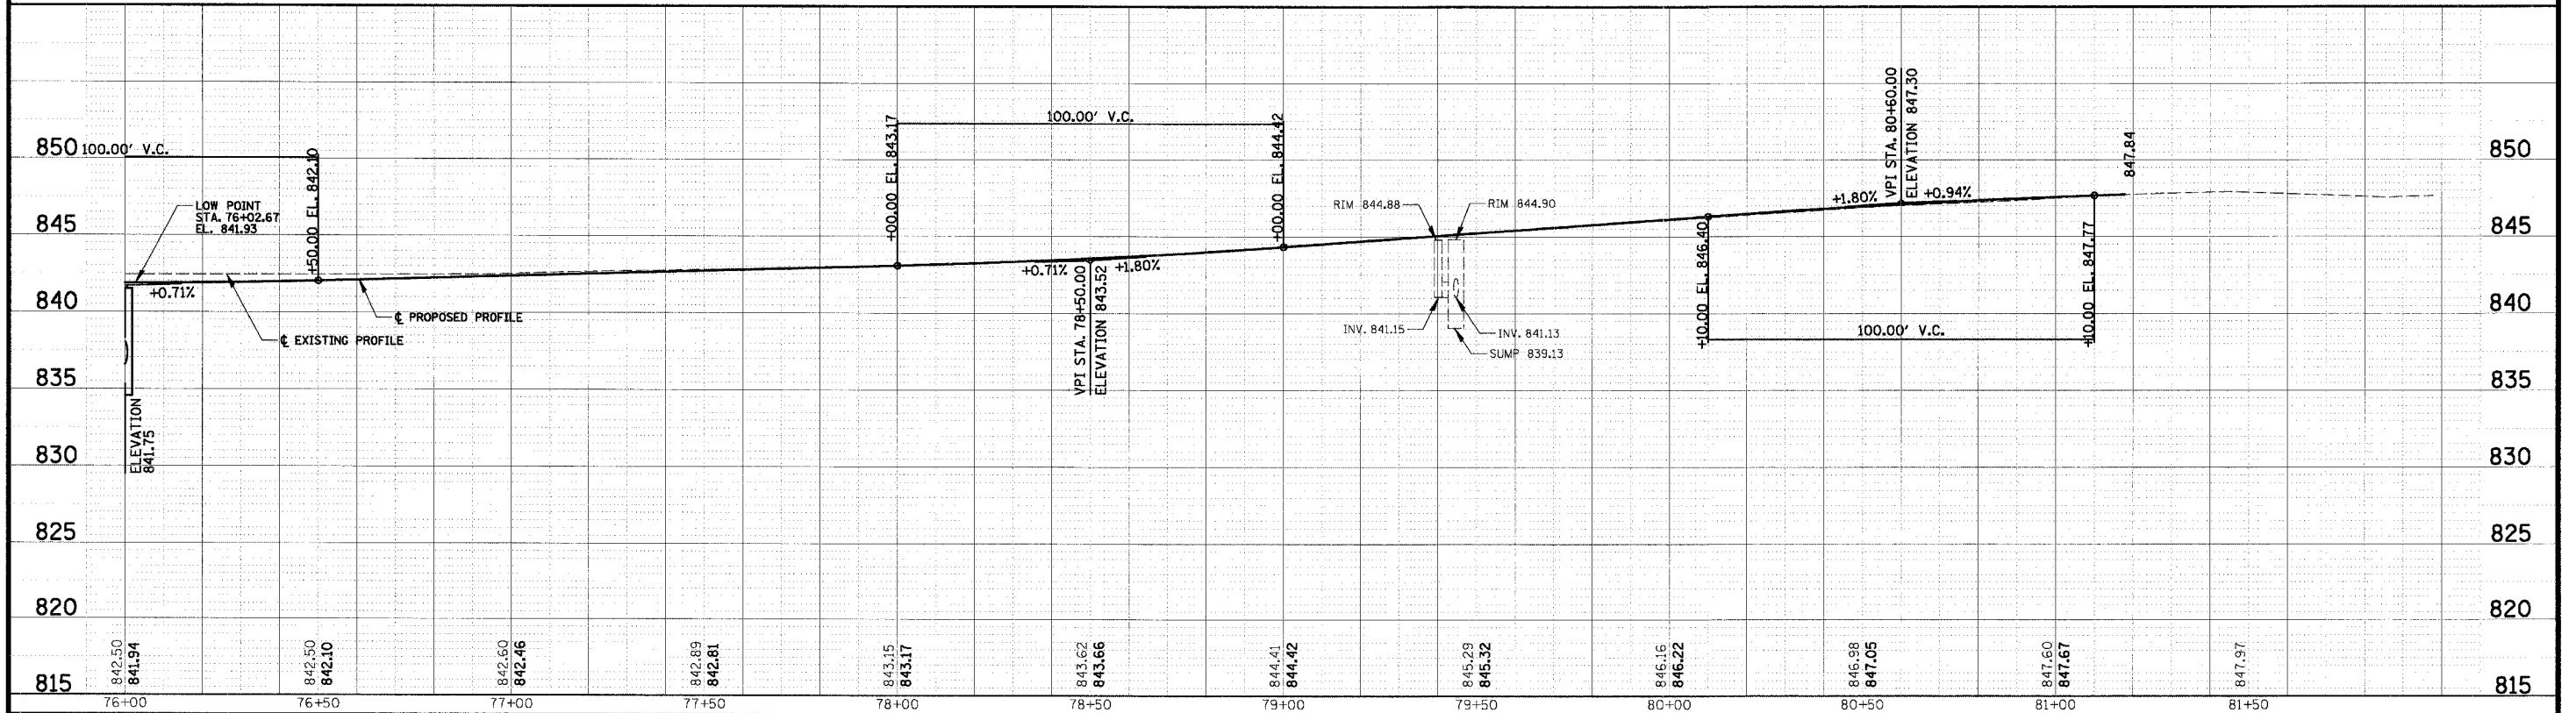


F.A.U. RTE.	SECTION	COUNTY	TOTAL SHEETS	SHEET NO.
2556	00-00070-00-FP	COOK	98	30
FED. ROAD DIST. NO. 1 ILLINOIS FED. AID PROJECT				
CONTRACT No. 83799				

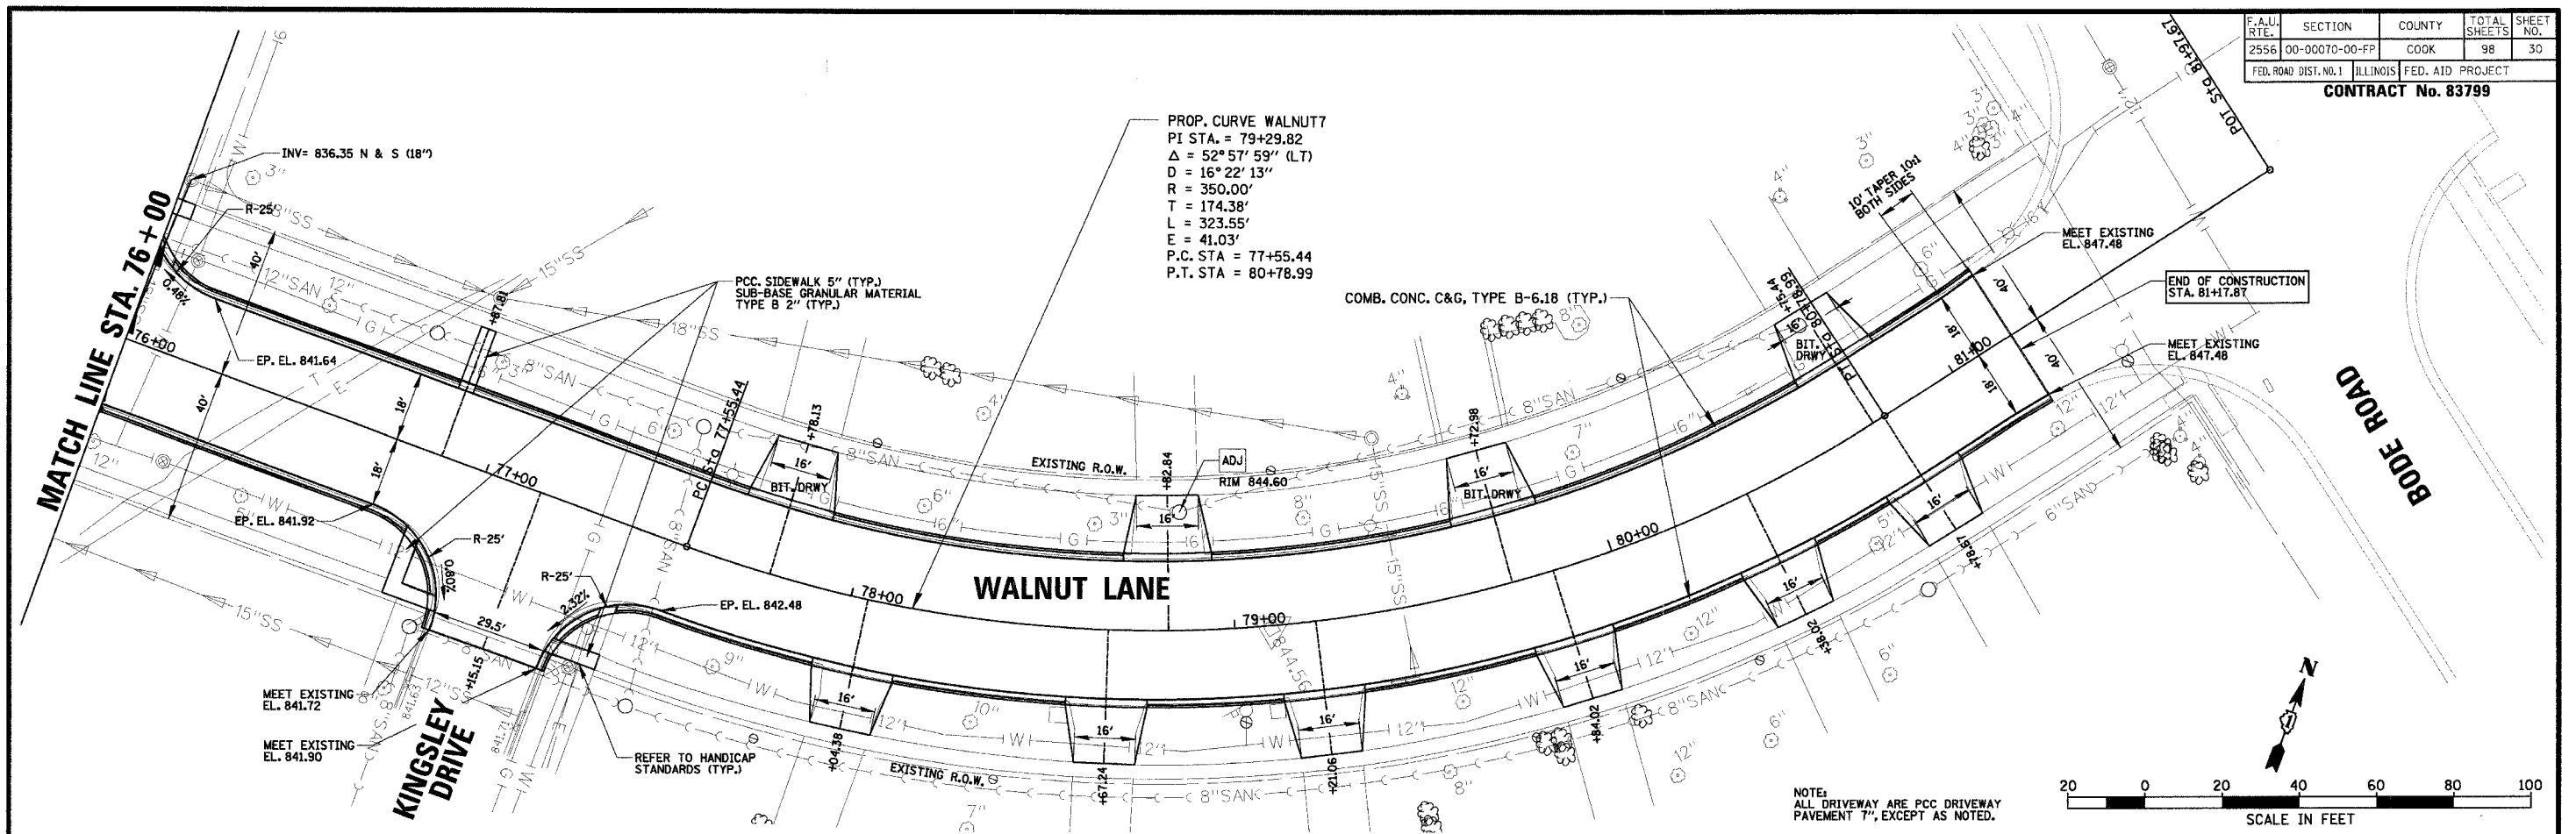

**CHRISTOPHER B. BURKE** ENGINEERING LTD.  
 9575 West Higgins Road, Suite 600  
 Rosemont, Illinois 60018  
 (847) 823-0500

CLIENT: **VILLAGE OF SCHAUMBURG**  
 Engineering Department  
 101 Schaumburg Court  
 Schaumburg, IL. 60193-7806

NO.	DATE	NATURE OF REVISION	CHKD.
FILE NAME		N:\SCHAUMBURG\01-434\DESIGN\PR_434_13.rpp	
DSGN.	GS		
DWN.	GS		
CHKD.	JCS		
SCALE:	1/4" = 20' HOR.		
	1/2" = 2' VERT.		
DATE:	04/05/2005		

TITLE: **WALNUT LANE PLAN AND PROFILE**  
**STA. 76+00 TO STA. 81+17.87**  
**C-91-108-04**

PROJECT NO. 01-434  
 SHEET 30 OF 98  
 DRAWING NO. **30**