



F.A.D. RTE.	SECTION	COUNTY	TOTAL SHEETS	SHEET NO.
2556	00-00070-00-FP	COOK	98	33
FED. ROAD DIST. NO. 1 ILLINOIS FED. AID PROJECT				
CONTRACT No. 83799				

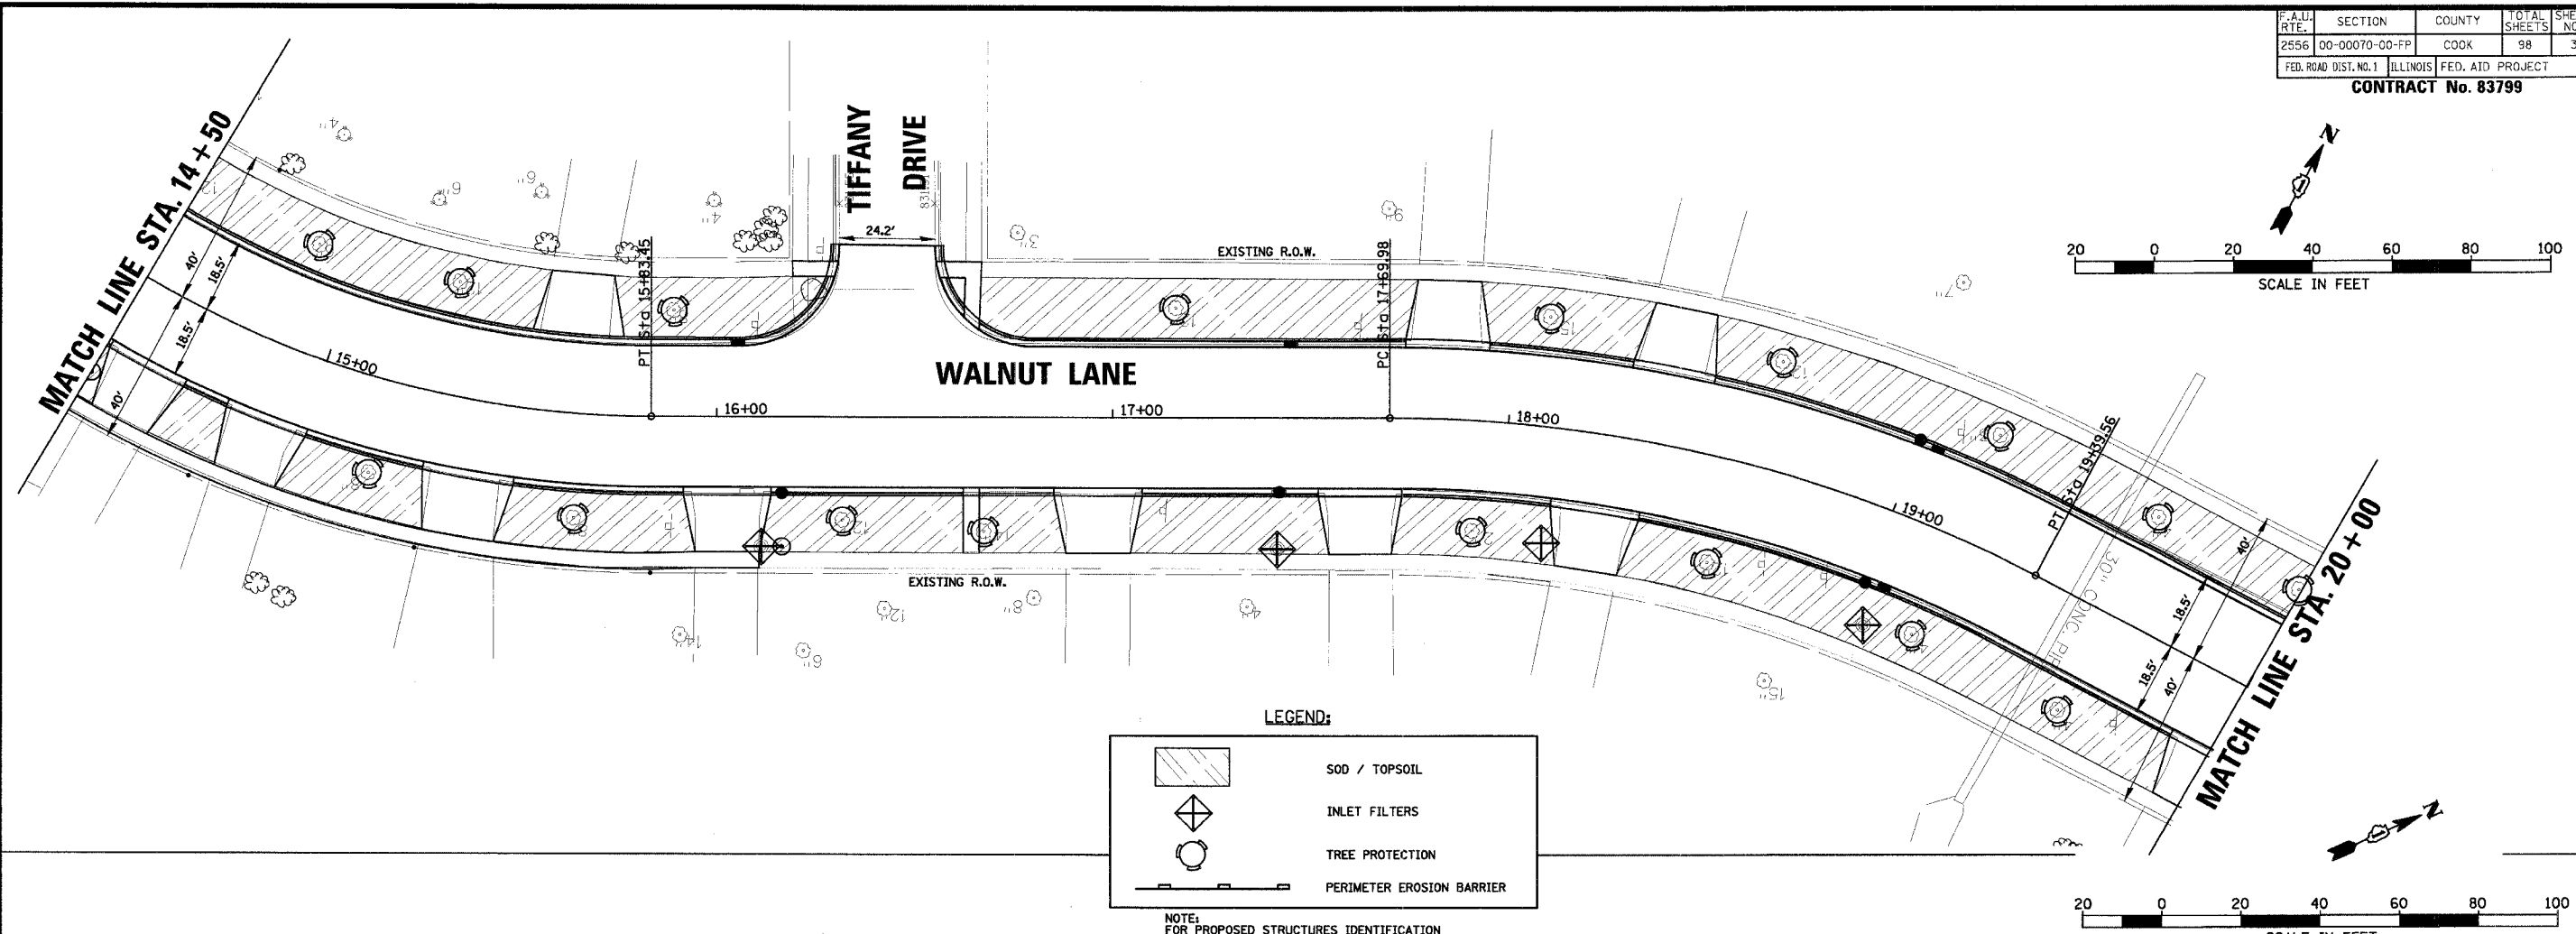

LEGEND:

	SOD / TOPSOIL
	INLET FILTERS
	TREE PROTECTION
	PERIMETER EROSION BARRIER

NOTE:
FOR PROPOSED STRUCTURES IDENTIFICATION
SEE PLAN & PROFILE SHEETS

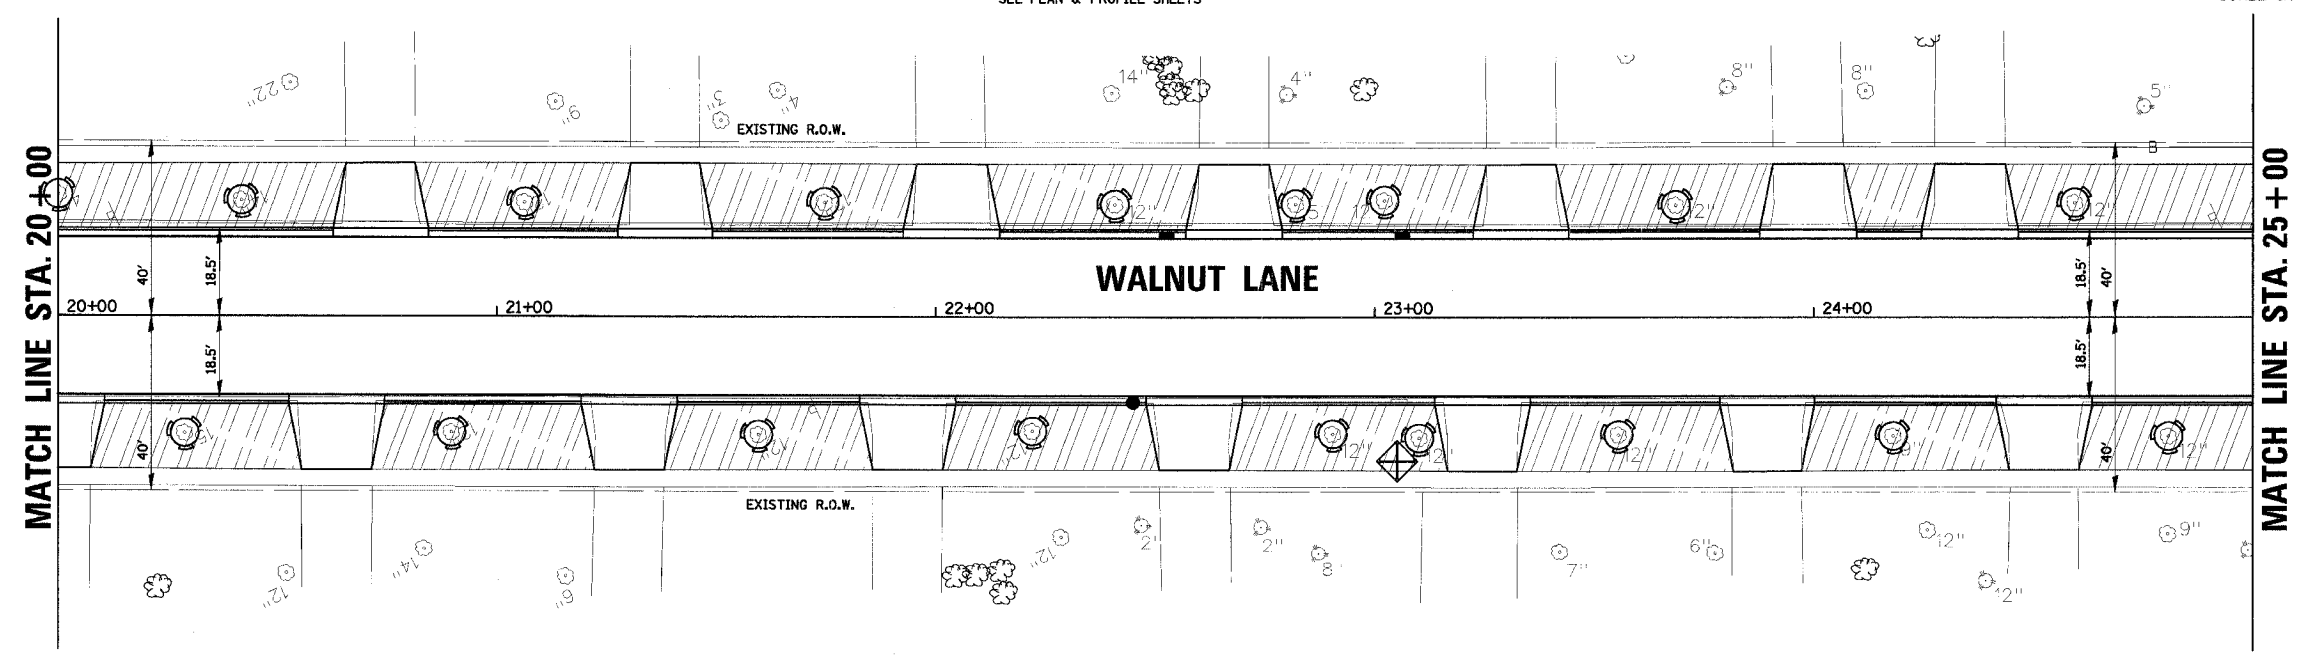

CHRISTOPHER B. BURKE ENGINEERING LTD.
 9575 West Higgins Road, Suite 600
 Rosemont, Illinois 60018
 (847) 823-0500

CLIENT: **VILLAGE OF SCHAUMBURG**
 Engineering Department
 101 Schaumburg Court
 Schaumburg, IL. 60193-7806

NO.	DATE	NATURE OF REVISION	CHKD.
FILE NAME	N:\SCHAUMBURG\01-434\DESIGN\434_02_ECP.ECP		
DSGN.	GS		
DWN.	GS		
CHKD.	JGS		
SCALE:	1" = 20'		
DATE:	04/05/2005		

TITLE: **LANDSCAPING AND EROSION CONTROL PLAN**
C-91-108-04

PROJECT NO. 01-434
 SHEET 33 OF 98
 DRAWING NO. **33**