
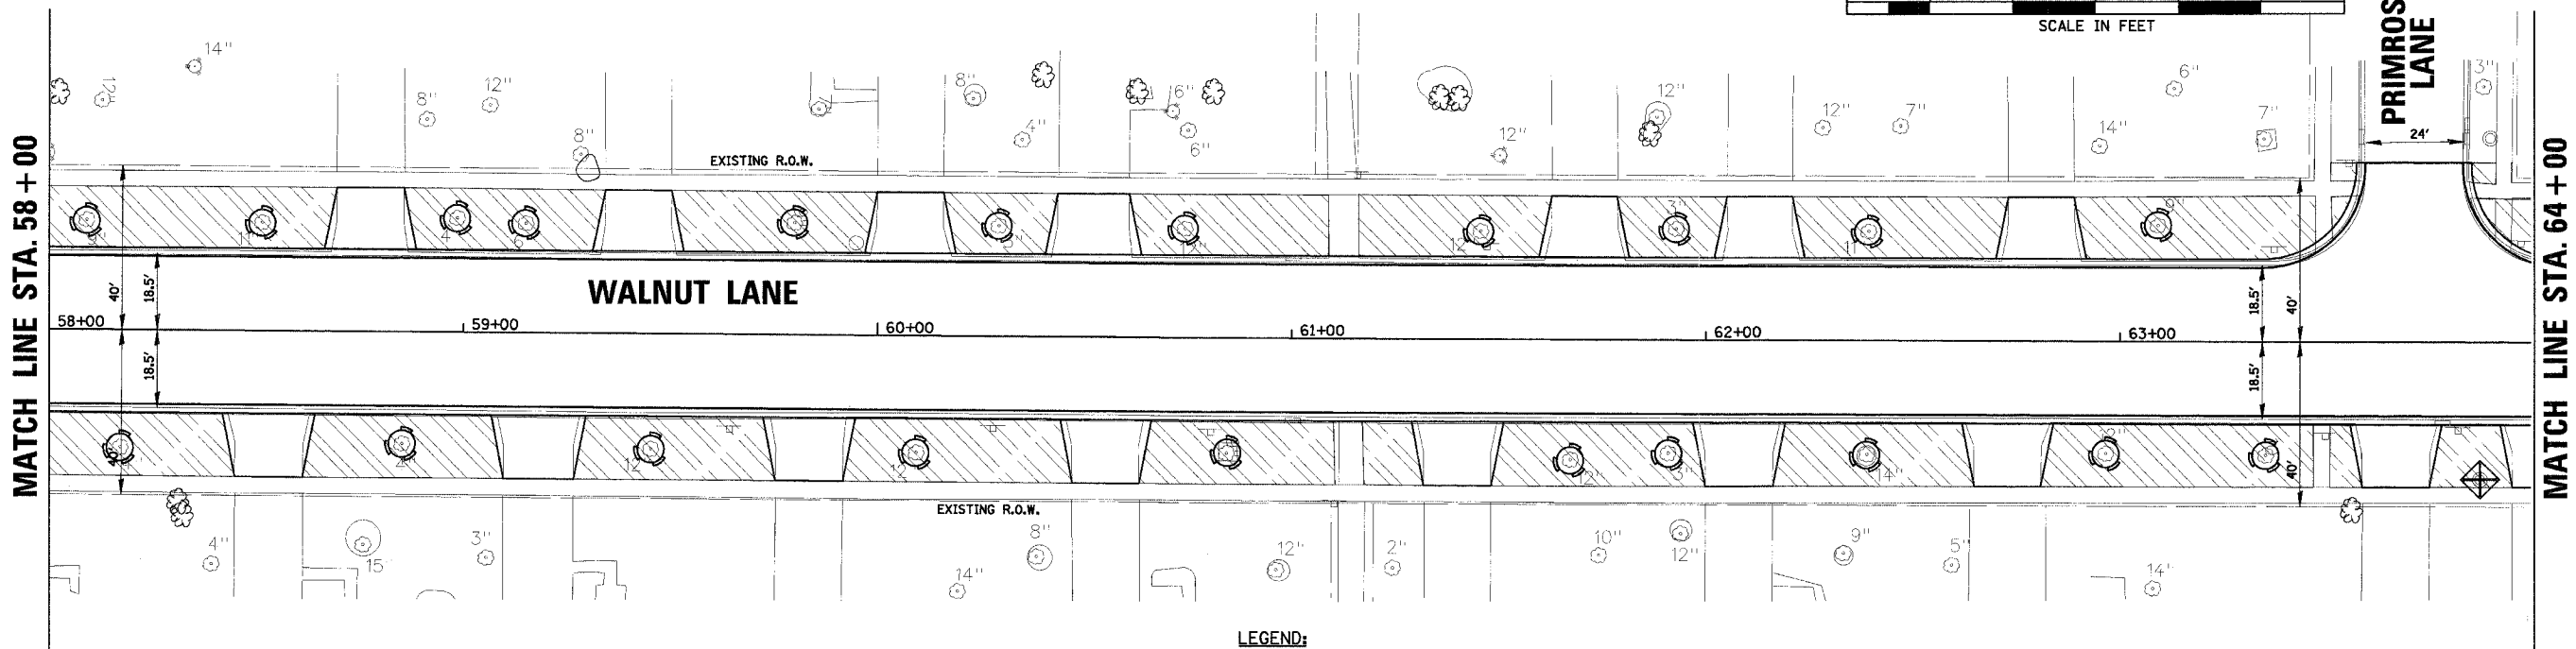


F.A.U. RTE.	SECTION	COUNTY	TOTAL SHEETS	SHEET NO.
2556	00-00070-00-FP	COOK	98	37
FED. ROAD DIST. NO. 1	ILLINOIS	FED. AID PROJECT		



CONTRACT No. 83799

 

**LEGEND:**

- SOD / TOPSOIL
- INLET FILTERS
- TREE PROTECTION
- PERIMETER EROSION BARRIER

NOTE:  
FOR PROPOSED STRUCTURES IDENTIFICATION  
SEE PLAN & PROFILE SHEETS

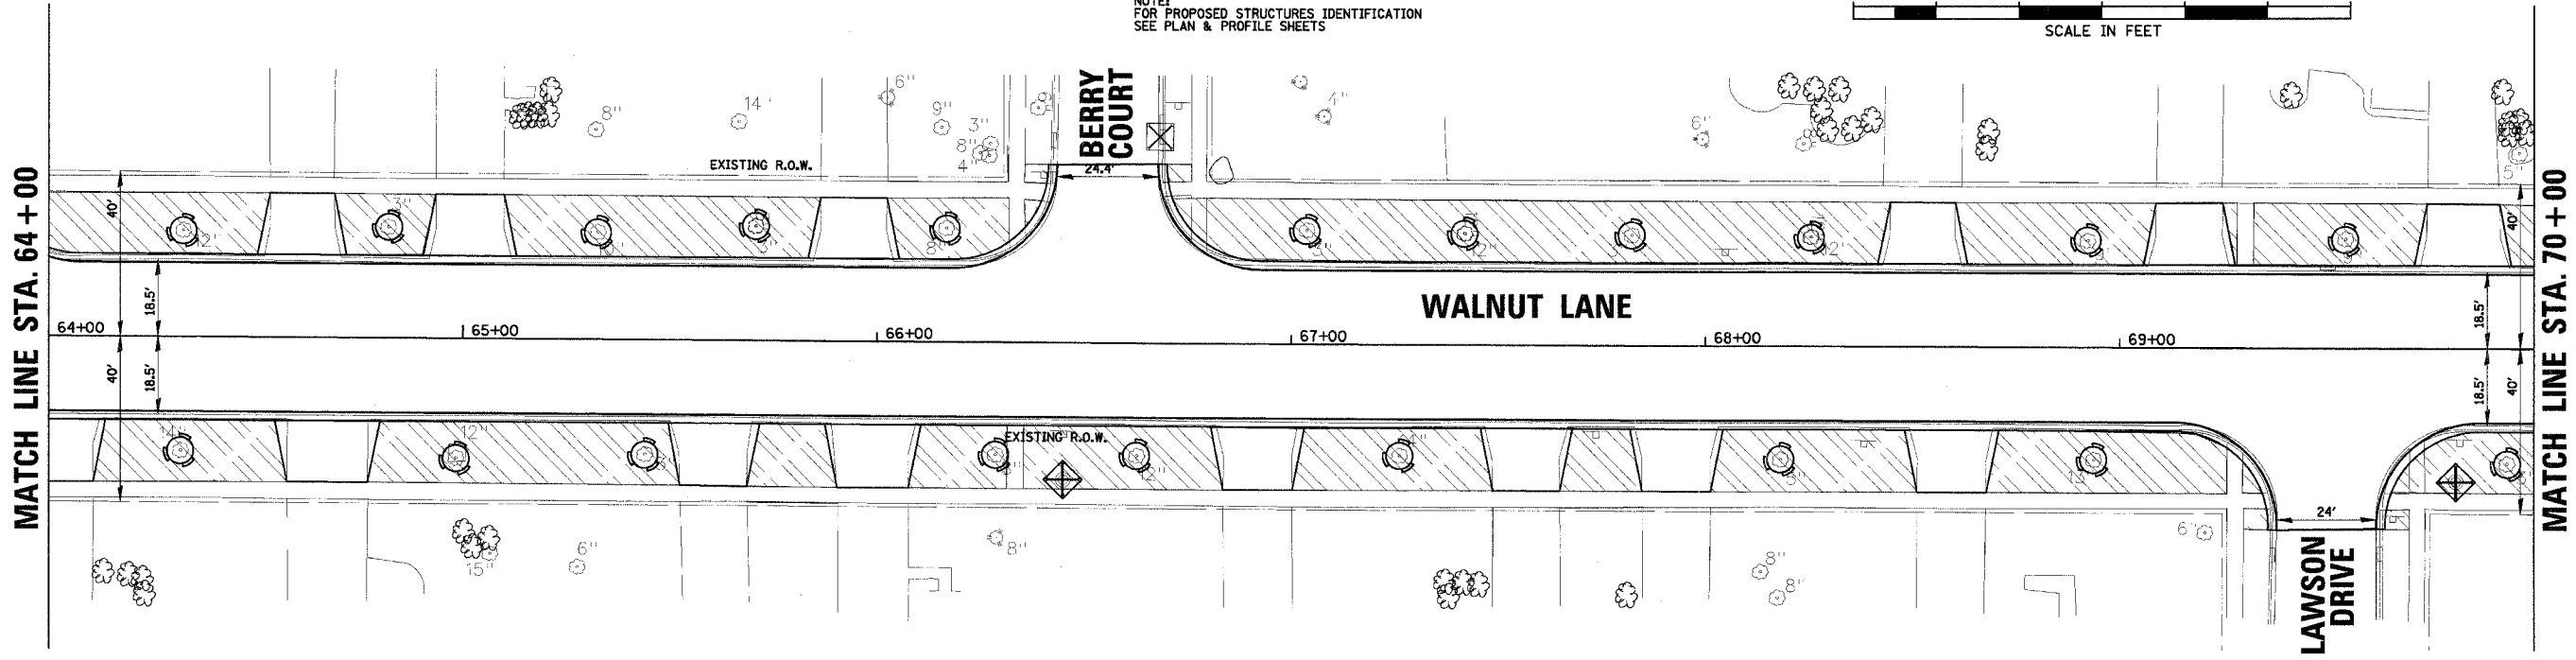 

**CHRISTOPHER B. BURKE ENGINEERING LTD.**  
9575 West Higgins Road, Suite 600  
Rosemont, Illinois 60018  
(847) 823-0500

CLIENT: **VILLAGE OF SCHAUMBURG**  
Engineering Department  
101 Schaumburg Court  
Schaumburg, IL. 60193-7806

NO.	DATE	NATURE OF REVISION	CHKD.
FILE NAME	N:\SCHAUMBURG\01-434\DESIGN\434_06_ECP.ECP		

DSGN.	GS
DWN.	GS
CHKD.	JGS
SCALE:	1" = 20'
DATE:	04/05/2005

TITLE: **LANDSCAPING AND EROSION CONTROL PLAN**  
C-91-108-04

PROJECT NO. 01-434  
SHEET 37 OF 98  
DRAWING NO. **37**