
 
 


93394

ROUTE NO.	SECTION	COUNTY	SHEET NO.	TOTAL SHEETS
C.H. 12	00-00075 -00-PV	MACOUPIN	37	36
FED. ROAD DIST. NO.		BILLING	FED. AID PROJECT	

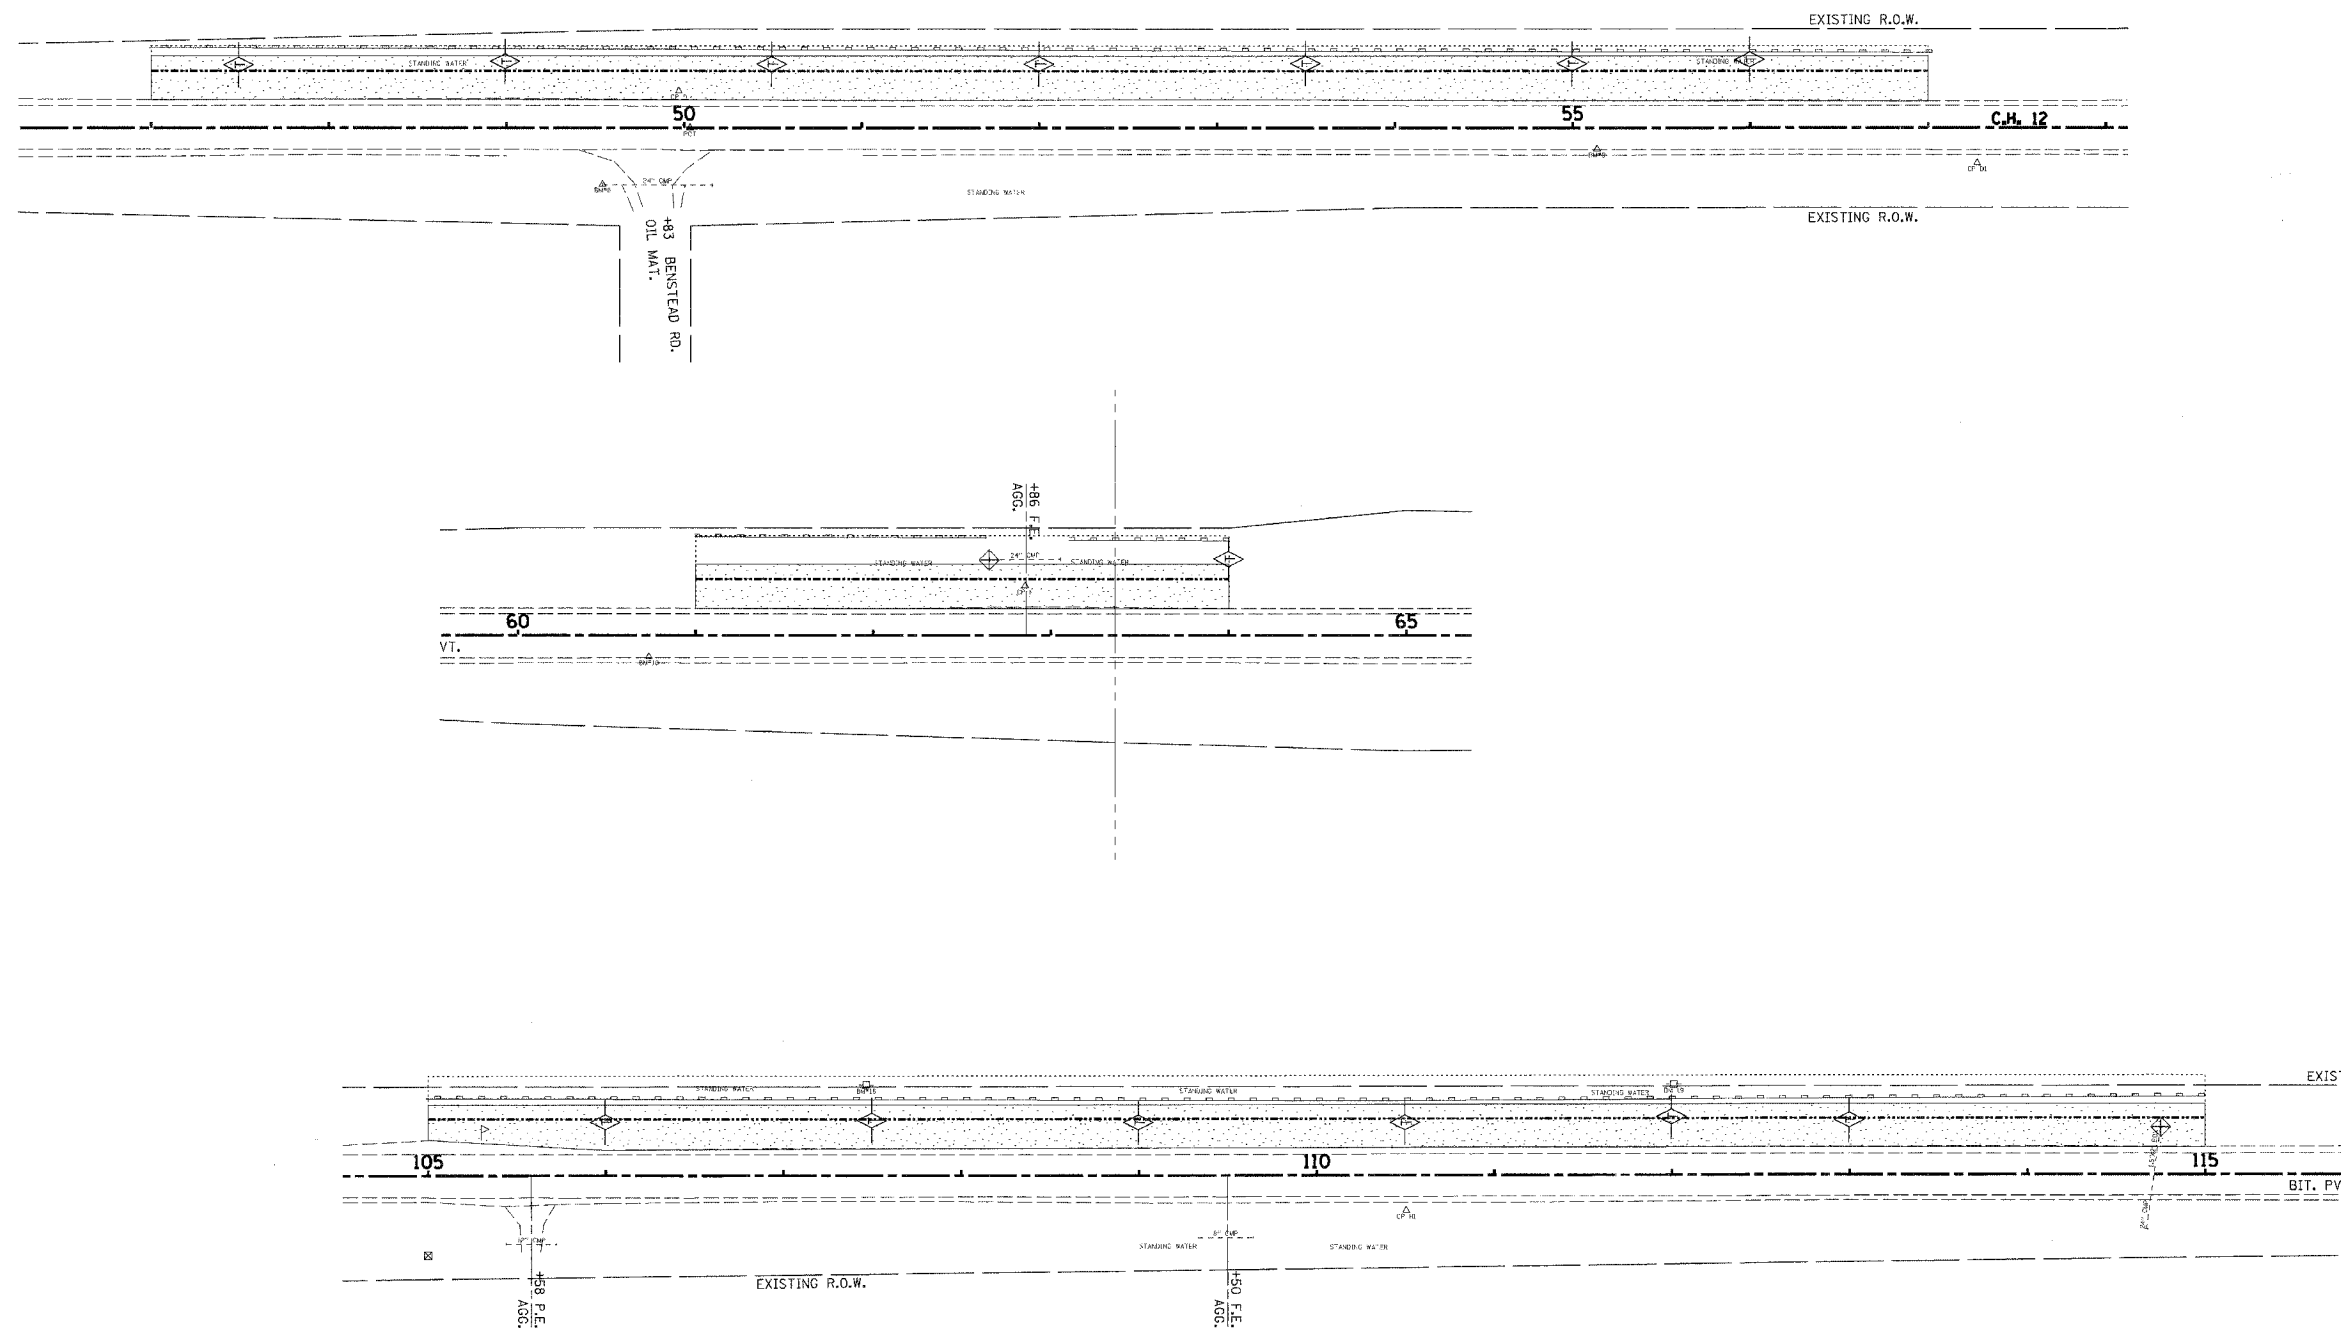

**LEGEND**

- PERIMETER EROSION BARRIER
- TEMPORARY DITCH CHECK
- INLET AND PIPE PROTECTION
- SEEDING CLASS 2 (SPECIAL)

**HLR**  
 Rice, Berry and Associates  
 A Division of Hampton,  
 Lenzini and Renwick, Inc.  
 Civil & Structural Engineers  
 801 S. Durkin Drive  
 Springfield, Illinois 62704  
 217-546-3400  
 P.O. BOX 1036  
 DuQuoin, Illinois 62832  
 618-790-4637  
 Account Number  
 03-61-0002-1  
 Date: 03/10/05  
 DESIGNED: L.F.S. CHECKED: L.F.S. DRAWN: W.J.S.

**EROSION CONTROL PLAN**  
 SECTION 00-00075-00-PV  
 C.H. 12 FARMERSVILLE ROAD  
 MACOUPIN COUNTY