
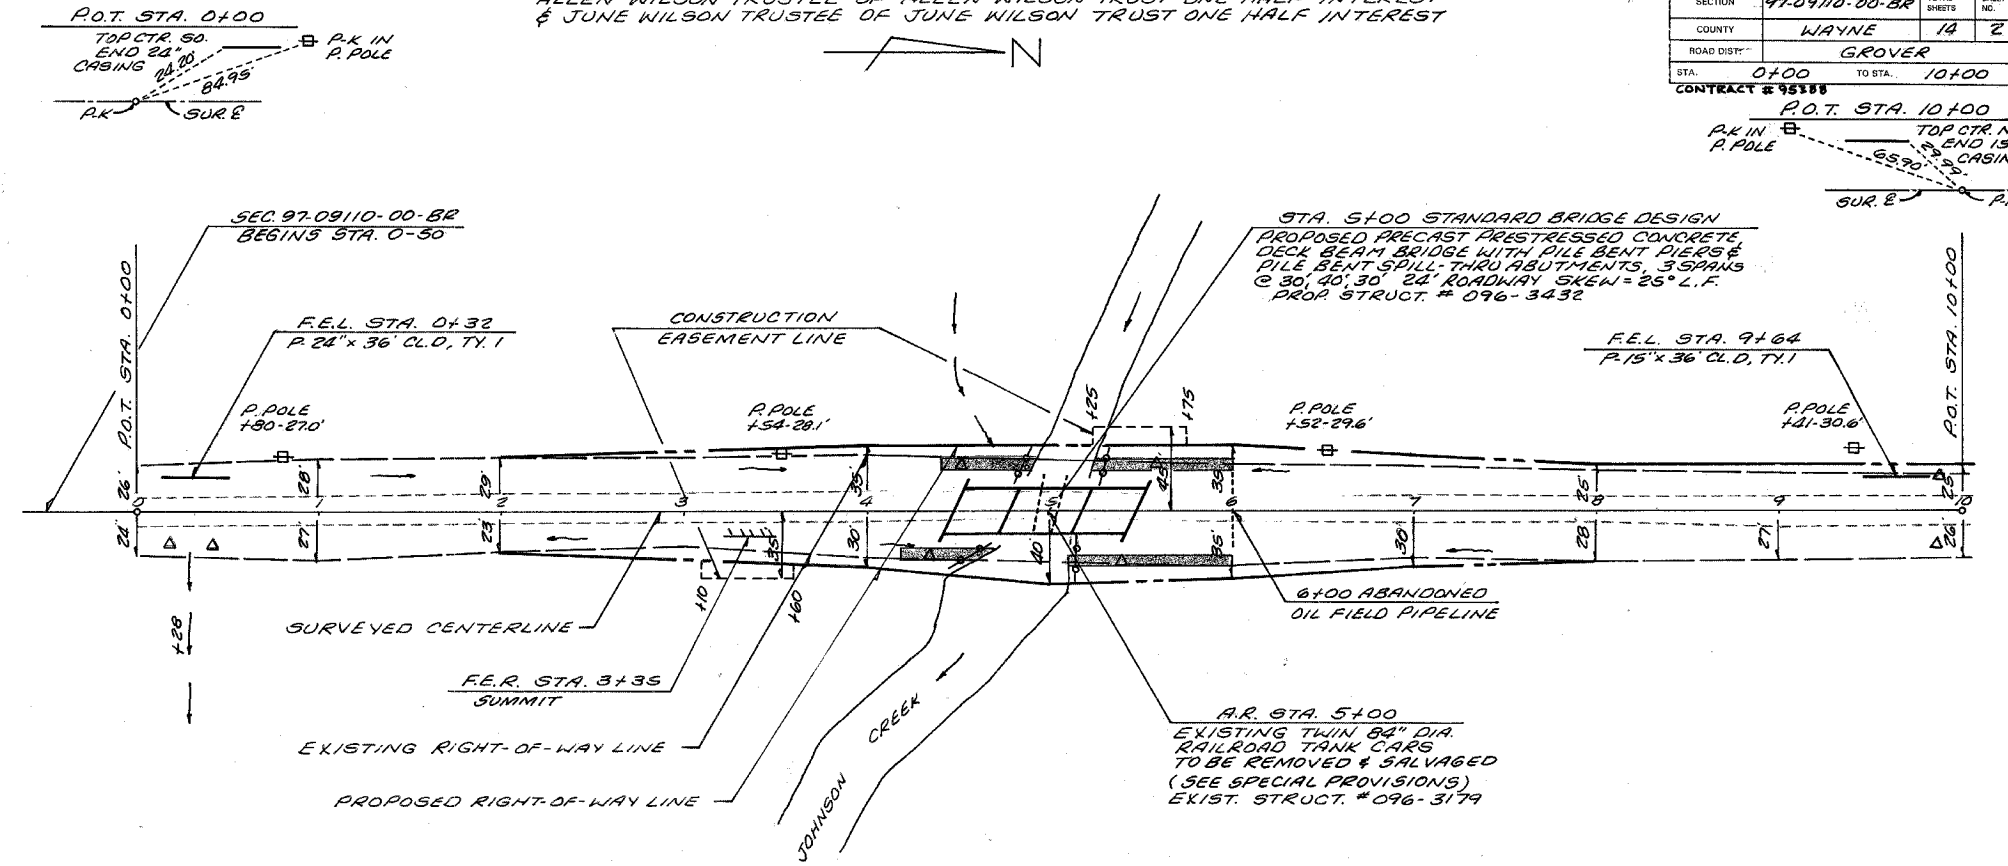
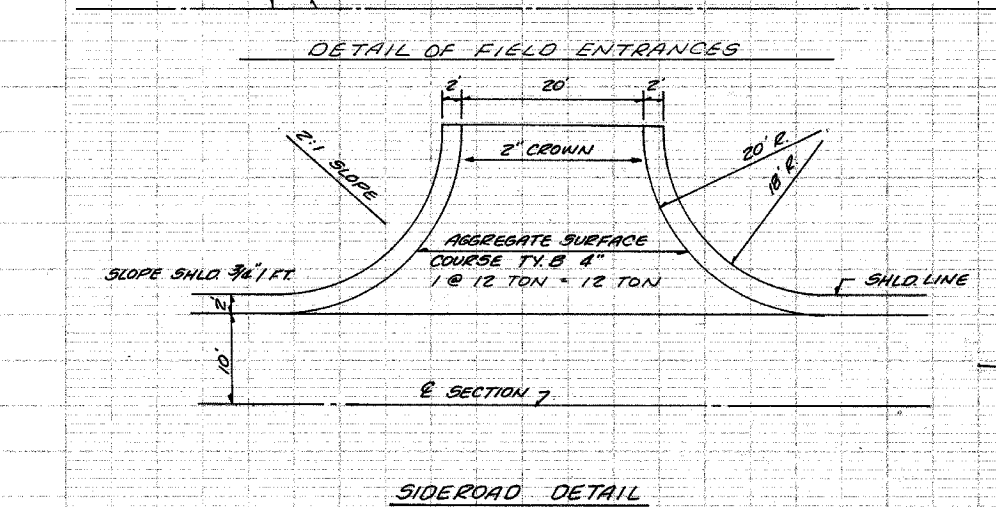
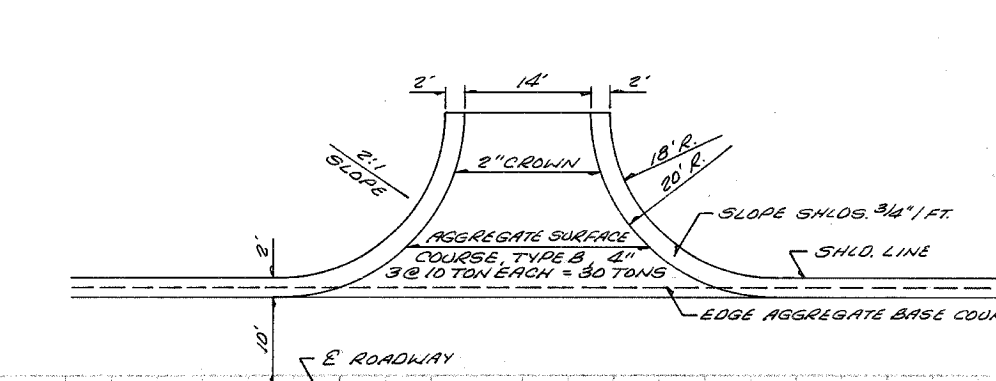
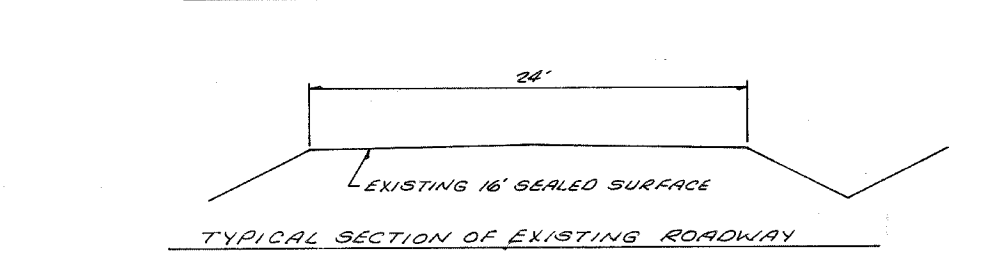


SECTION	97-09110-00-BR	TOTAL SHEETS	14	SHEET NO.	2
COUNTY	WAYNE	ROAD DIST.	GROVER		
STA.	0+00	TO STA.	10+00		
CONTRACT # 95188					


PARCEL NO. 1  
 ALLEN WILSON TRUSTEE OF ALLEN WILSON TRUST ONE HALF INTEREST  
 & JUNE WILSON TRUSTEE OF JUNE WILSON TRUST ONE HALF INTEREST

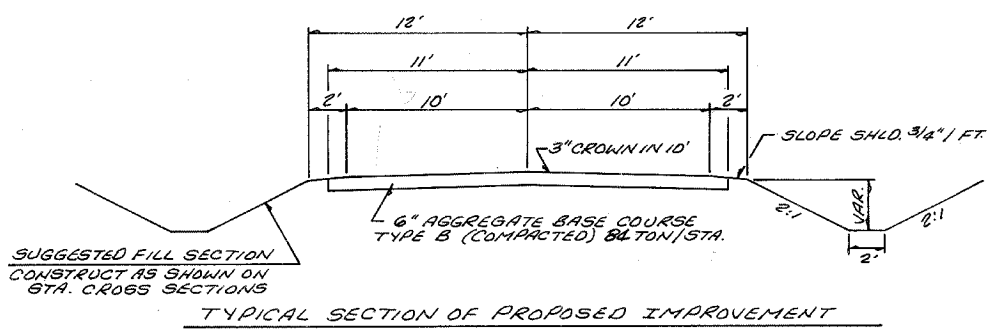

PARCEL NO. 2  
 ROBERT N. O'DANIEL TRUSTEE OF JACQUELINE L. O'DANIEL & DESCENDANTS  
 TRUST UNDIVIDED ONE HALF INTEREST AND OF JILL A. O'DANIEL & DESCENDANTS  
 TRUST ONE HALF UNDIVIDED INTEREST

SEEDING, CLASS 2 (SPECIAL)  
 STA 0+50 TO STA 14+00 = 0.9 ACRES

EARTHWORK SCHEDULE					
EARTH EXCAVATION	EARTH EXC. ADJ. 25%	CHANNEL EXCAVATION	CHANNEL EXC. ADJ. 25%	EMBANKMENT	FURNISHED EXCAVATION
809 CU.YD.	607 CU.YD.	377 CU.YD.	283 CU.YD.	1426 CU.YD.	536 CU.YD.

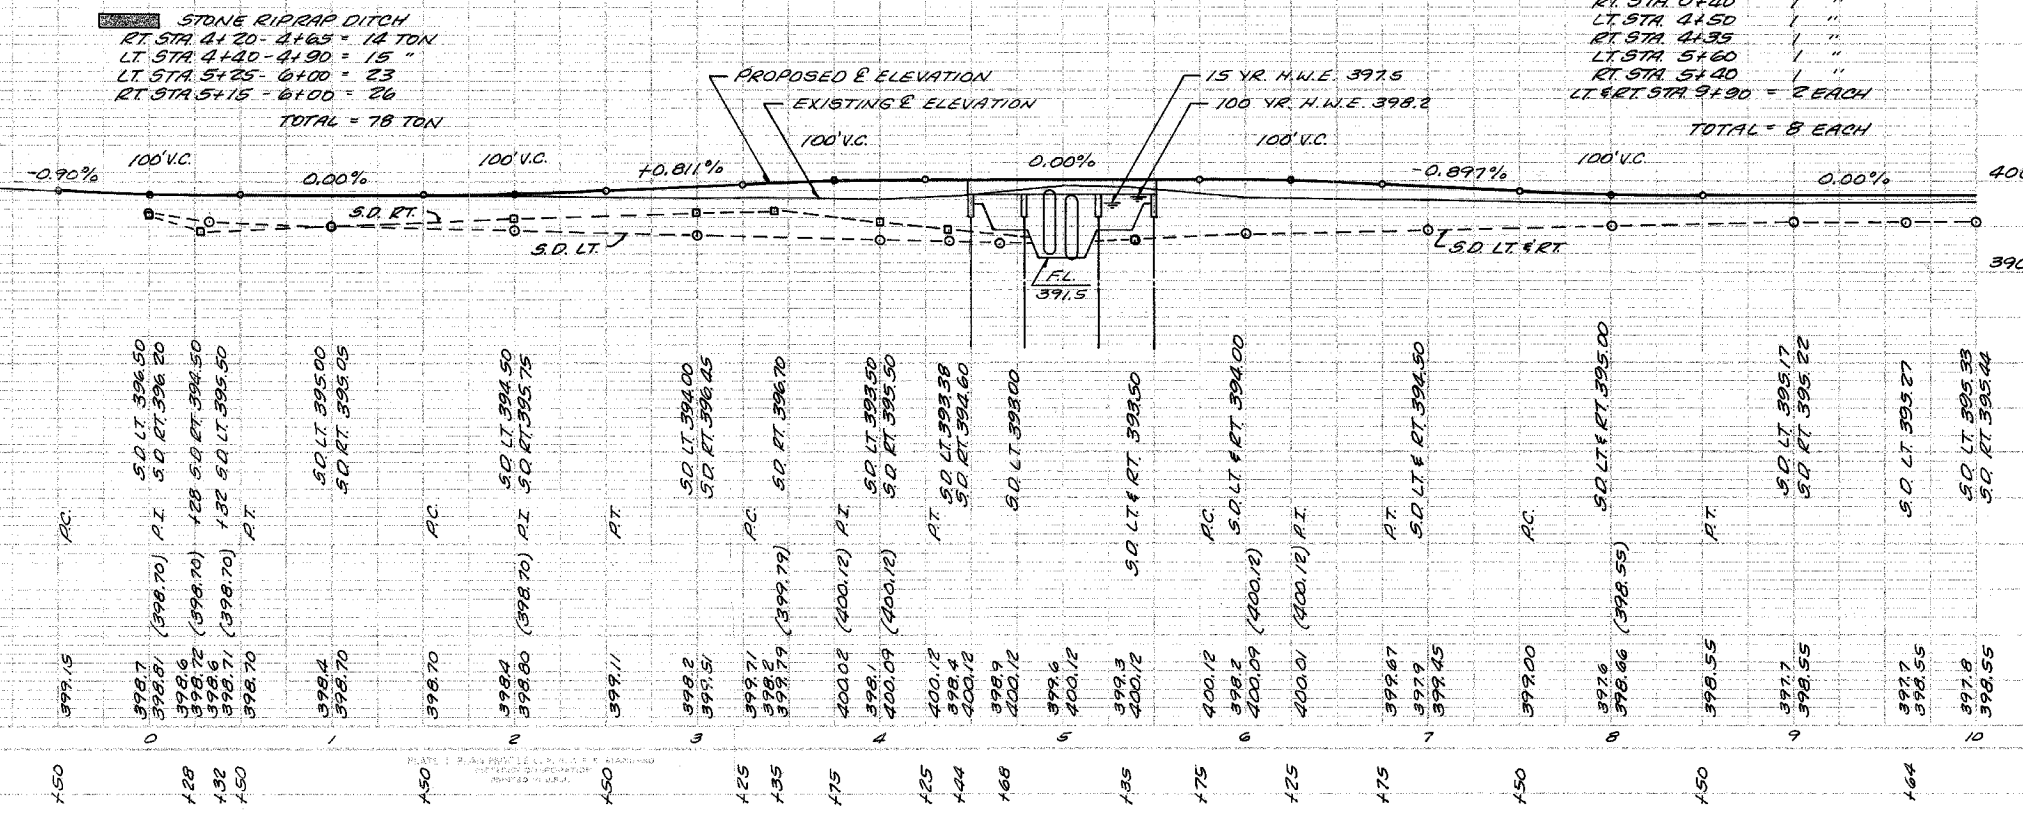

STONE RIPRAP DITCH  
 RT STA 4+20 - 4+65 = 14 TON  
 LT STA 4+40 - 4+90 = 15 "  
 LT STA 5+25 - 0+00 = 23 "  
 RT STA 5+15 - 0+00 = 26 "  
 TOTAL = 78 TON

PERIMETER EROSION BARRIER  
 20 FEET @ EACH COR. OF BRIDGE  
 ON CHANNEL SLOPE = 80 FOOT

CONSTRUCT TRANSITION  
 FROM EXIST. ROW TO PROP. ROW  
 STA 0+50 TO STA 0+00  
 STA 13+50 TO STA 14+00  
 QUANTITIES INCLUDED IN THOSE LISTED

TEMPORARY DITCH CHECKS  
 RT STA 0+20 = 1 EACH  
 RT STA 0+40 = 1 "  
 LT STA 4+50 = 1 "  
 RT STA 4+35 = 1 "  
 LT STA 5+60 = 1 "  
 RT STA 5+40 = 1 "  
 LT STA 9+90 = 2 EACH  
 TOTAL = 8 EACH

UTILITIES  
 ELECTRIC: WAYNE-WHITE ELECTRIC  
 RT 15  
 FAIRFIELD IL 62857  
 PH. 618-842-2196

NOTES:  
 1. ALL DIMENSIONS UNLESS OTHERWISE NOTED ARE IN FEET AND INCHES.  
 2. ALL GRADES AND ELEVATIONS ARE TO THE CENTERLINE UNLESS OTHERWISE NOTED.  
 3. ALL SLOPES ARE TO BE CONSTRUCTED AS SHOWN.  
 4. ALL EXISTING UTILITIES TO BE DELETED UNLESS OTHERWISE NOTED.  
 5. ALL NEW UTILITIES TO BE INSTALLED AS SHOWN.  
 6. ALL EROSION CONTROL MEASURES TO BE INSTALLED AS SHOWN.  
 7. ALL MATERIALS TO BE USED SHALL BE OF THE BEST QUALITY AVAILABLE.  
 8. ALL WORK SHALL BE DONE IN ACCORDANCE WITH THE STANDARD SPECIFICATIONS FOR HIGHWAY CONSTRUCTION, LATEST EDITION.

NOTES:  
 1. ALL DIMENSIONS UNLESS OTHERWISE NOTED ARE IN FEET AND INCHES.  
 2. ALL GRADES AND ELEVATIONS ARE TO THE CENTERLINE UNLESS OTHERWISE NOTED.  
 3. ALL SLOPES ARE TO BE CONSTRUCTED AS SHOWN.  
 4. ALL EXISTING UTILITIES TO BE DELETED UNLESS OTHERWISE NOTED.  
 5. ALL NEW UTILITIES TO BE INSTALLED AS SHOWN.  
 6. ALL EROSION CONTROL MEASURES TO BE INSTALLED AS SHOWN.  
 7. ALL MATERIALS TO BE USED SHALL BE OF THE BEST QUALITY AVAILABLE.  
 8. ALL WORK SHALL BE DONE IN ACCORDANCE WITH THE STANDARD SPECIFICATIONS FOR HIGHWAY CONSTRUCTION, LATEST EDITION.