

ROUTE	SECTION	CITY	TOTAL SHEETS	SHEET NO.
F.A.U. 8533	99-00043-00-PV	FLORA	18	1
CONTRACT NO. 95420		ILLINOIS	PROJECT M-5023(9)	

STATE OF ILLINOIS  
DEPARTMENT OF TRANSPORTATION  
DIVISION OF HIGHWAYS

PLANS FOR PROPOSED  
SURFACE TRANSPORTATION URBAN SECTION

SECTION 99-00043-00-PV CITY OF FLORA

JOB NO. C-97-083-00

STANFORD AVENUE - F.A.U. 8533

PROJECT M-5023(9)


Joint Utility Locating Information for Excavators  
JULIE 1-800-892-0123

THE ACCEPTANCE OF THIS PROJECT IS BASED ON THE  
MINIMUM DESIGN REQUIREMENTS FOR A FEDERAL-AID  
URBAN IMPROVEMENT ON THE FEDERAL-AID URBAN SYSTEM.

*Maureen Kasel*  
DISTRICT ENGINEER OF LOCAL ROADS AND STREETS

INDEX OF SHEETS

SHEET	ITEM
1	COVER SHEET
2	TYPICAL SECTIONS
3	SUMMARY OF QUANTITIES
4	DRAINAGE STRUCTURES & STORM SEWER
5-8	PLAN & PROFILE
9-10	INTERSECTION DETAILS
11-12	EROSION CONTROL DETAILS
13-18	CROSS SECTIONS
	STANDARD 000001-04
	STANDARD 280001-02
	STANDARD 420001-05
	STANDARD 424001-03
	STANDARD 542301
	STANDARD 542606
	STANDARD 602301
	STANDARD 602306
	STANDARD 602401
	STANDARD 602601
	STANDARD 602701
	STANDARD 604001-02
	STANDARD 604036-01
	STANDARD 604051-01
	STANDARD 604086-01
	STANDARD 608001-02
	STANDARD 701006-02
	STANDARD 701201-02
	STANDARD 701301-02
	STANDARD 701311-02
	STANDARD 701501-03
	STANDARD 702001-05
	STANDARD 720001
	STANDARD 720006
	STANDARD 780001-01
	STANDARD BLR 10-4
	STANDARD BLR 21-6
	STANDARD BLR 22-4

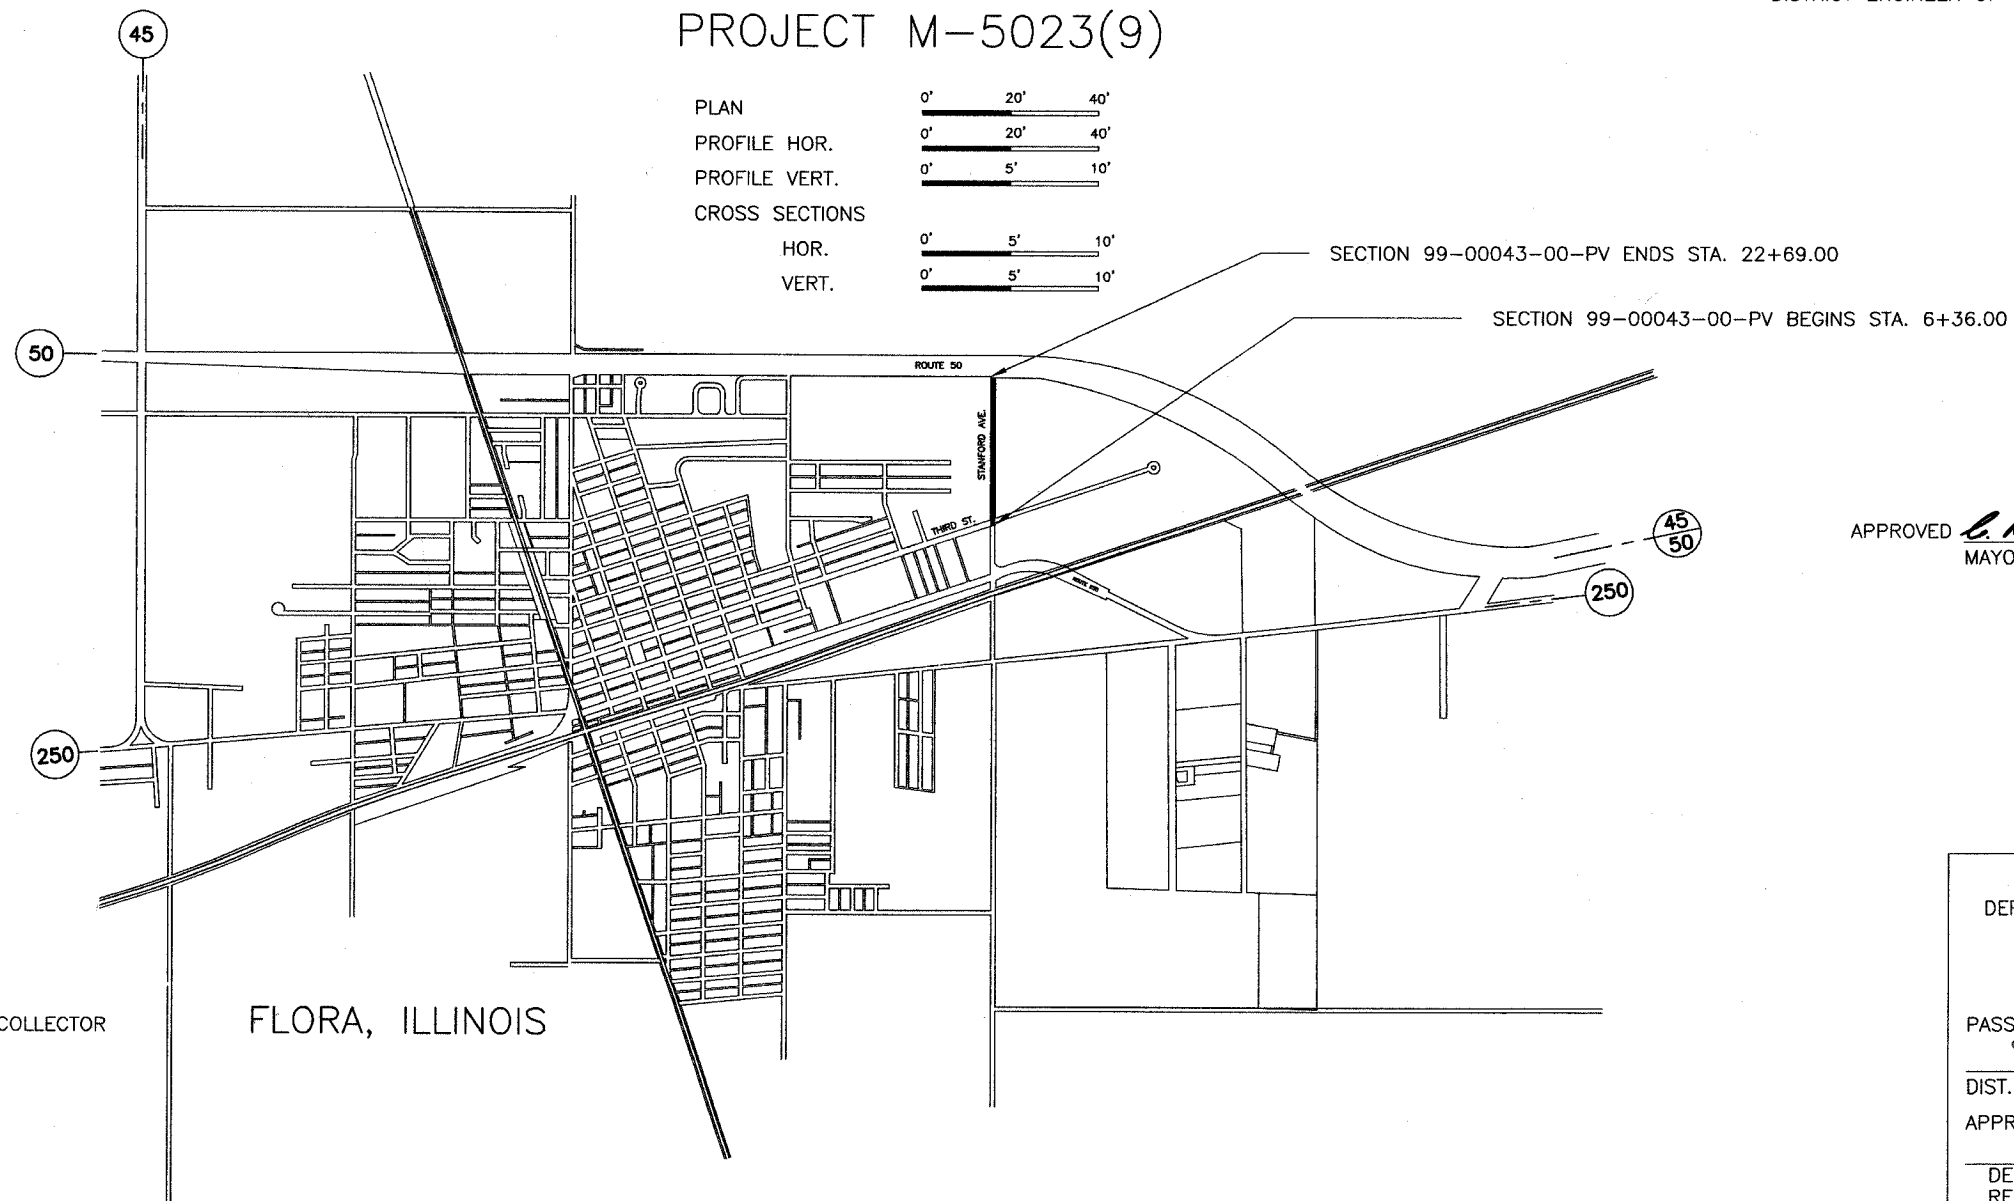

PLAN	0' 20' 40'
PROFILE HOR.	0' 20' 40'
PROFILE VERT.	0' 5' 10'
CROSS SECTIONS	
HOR.	0' 5' 10'
VERT.	0' 5' 10'

FUNCTIONAL CLASSIFICATION - URBAN COLLECTOR  
ADT = 2579  
DESIGN SPEED = 30 MPH

CONTRACT NO. 95420

FLORA, ILLINOIS

NET LENGTH SECTION 99-00043-00-PV = 1633.00 Ft. = 0.309 Mi.

APPROVED *C. A. Crowder* DATE *04/14/05*  
MAYOR - CITY OF FLORA

*Roger A. Charleston*  
*Ill. Reg. Prof. Eng. #29195*  
*4/14/05*

*Lic. Expires 11/30/05*

CHARLESTON ENGINEERING INC.  
105 N. KITCHELL  
P.O. BOX 397  
OLNEY, ILLINOIS 62450  
PH. 618-392-0736



STATE OF ILLINOIS  
DEPARTMENT OF TRANSPORTATION  
DIVISION OF HIGHWAYS

PASSED *4/15 20 05*  
*Maureen Kasel*  
DIST. ENGINEER OF LOCAL ROADS

APPROVED *4/15 20 05*  
*Charles R. DeLoach*  
DEPUTY DIRECTOR OF HIGHWAYS  
REGION FOUR ENGINEER