



ROUTE	SECTION	CITY	TOTAL SHEETS	SHEET NO.
F.A.U. 8533	99-00043-00-PV	FLORA	18	11
CONTRACT NO. 95420		ILLINOIS	PROJECT M-5023(9)	

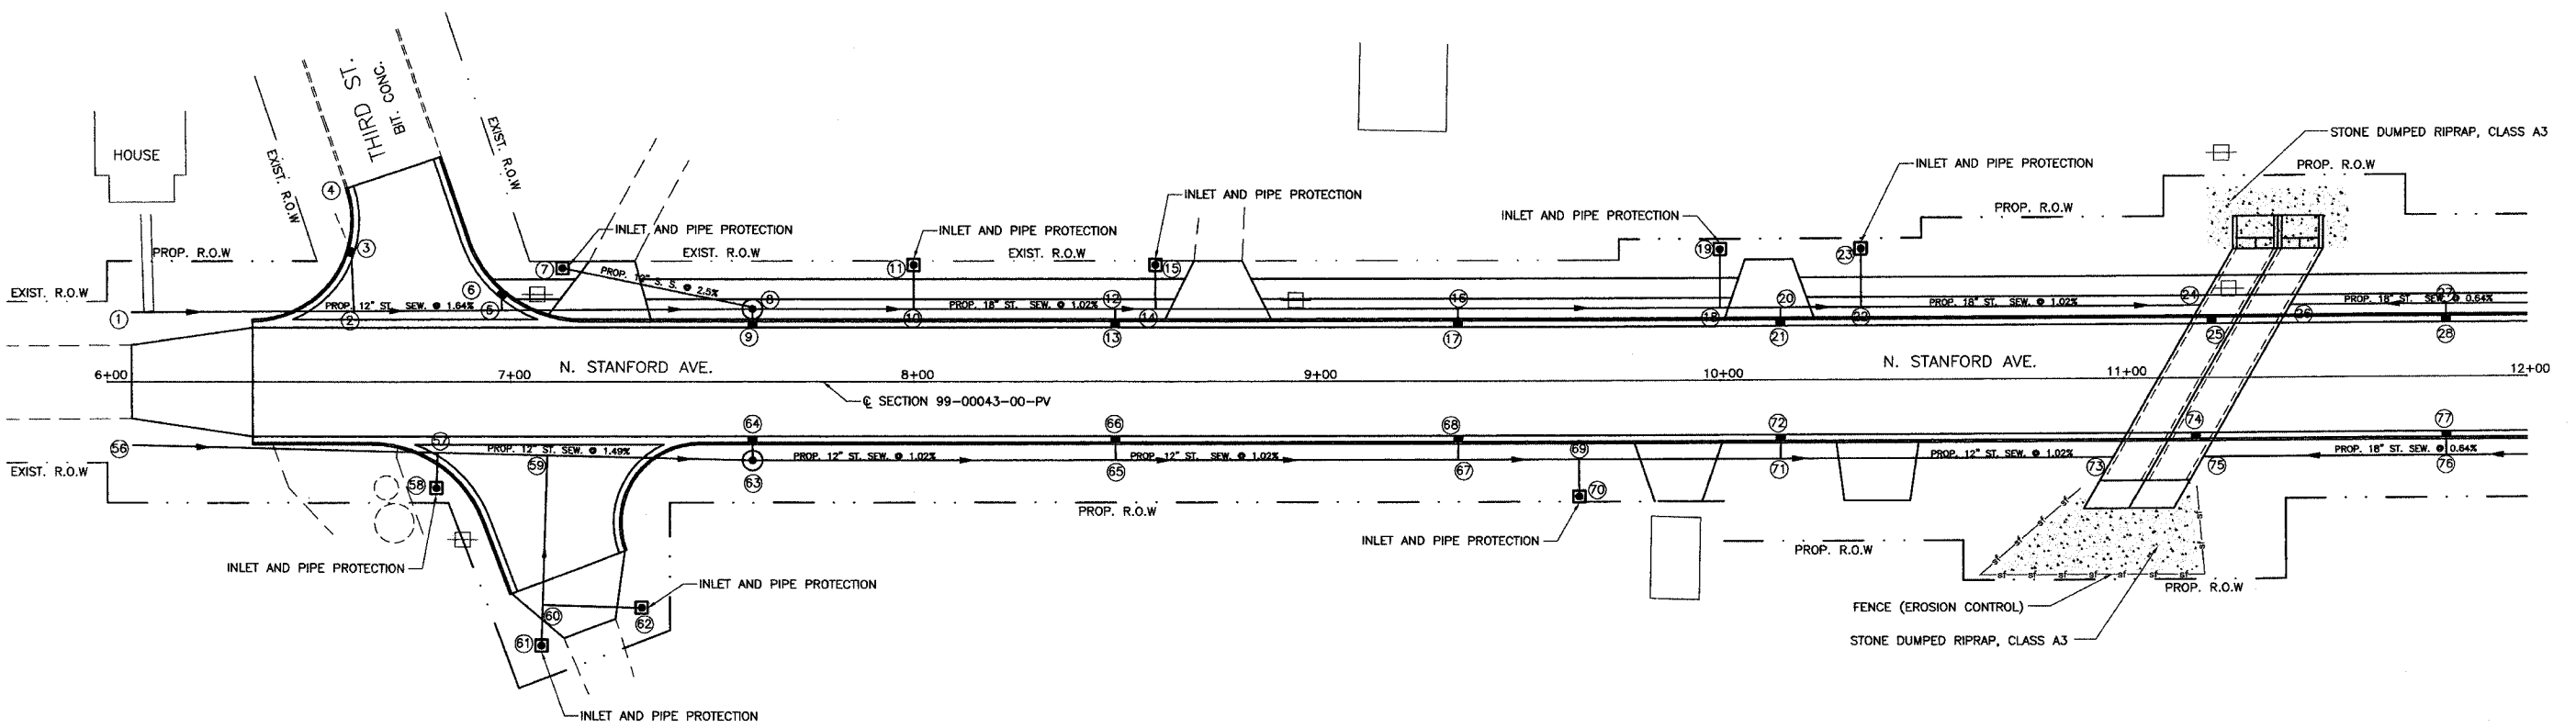

STONE DUMP RIPRAP, CLASS A3	TON	INLET AND PIPE PROTECTION	EACH	FENCE (EROSION CONTROL)	FOOT
LT. & RT. STA. 11+25	65	LT. & RT. STA. 6+00 TO 12+00	9	RT. STA. 11+00	110
		LT. & RT. STA. 12+00 TO 18+00	7		
			TOTAL 16 EACH		

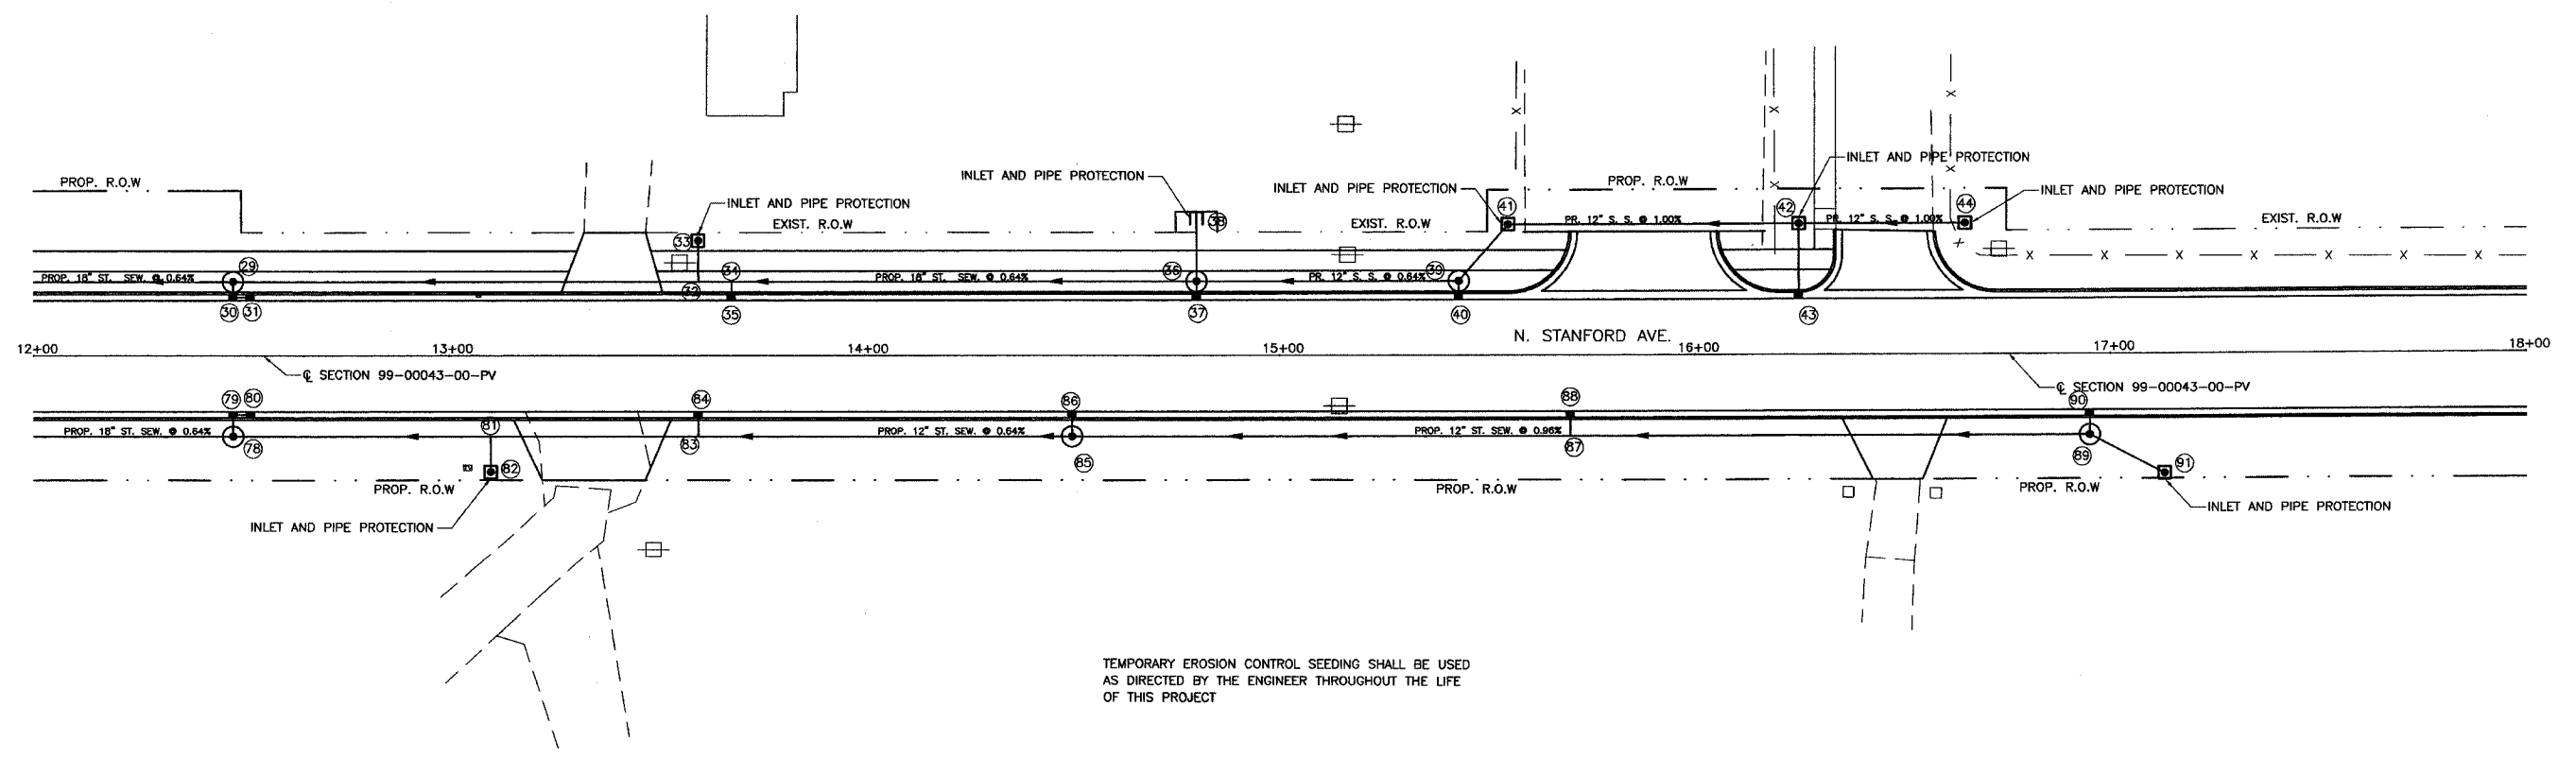

TEMPORARY EROSION CONTROL SEEDING SHALL BE USED AS DIRECTED BY THE ENGINEER THROUGHOUT THE LIFE OF THIS PROJECT

EROSION CONTROL DETAILS