
 




CONTRACT NO. 97245


LEGEND

-  TEMPORARY DITCH CHECK
-  STONE RIPRAP CLASS A4 WITH FILTER FABRIC
-  INLET AND PIPE PROTECTION
-  PERIMETER EROSION BARRIER

PROP. CURVE CHURCH2
 PI STA. = 31+44.60
 $\Delta = 34^\circ 58' 03''$ (LT)
 D = 29° 22' 57"
 R = 195.00'
 T = 61.42'
 L = 119.01'
 E = 9.44'
 P.C. STA = 30+83.18
 P.T. STA = 32+02.19

PROP. CURVE CHURCH3
 PI STA. = 32+60.63
 $\Delta = 35^\circ 58' 26''$ (RT)
 D = 31° 49' 52"
 R = 180.00'
 T = 58.44'
 L = 113.02'
 E = 9.25'
 P.C. STA = 32+02.19
 P.T. STA = 33+15.20

MATCHLINE STA. 28+00

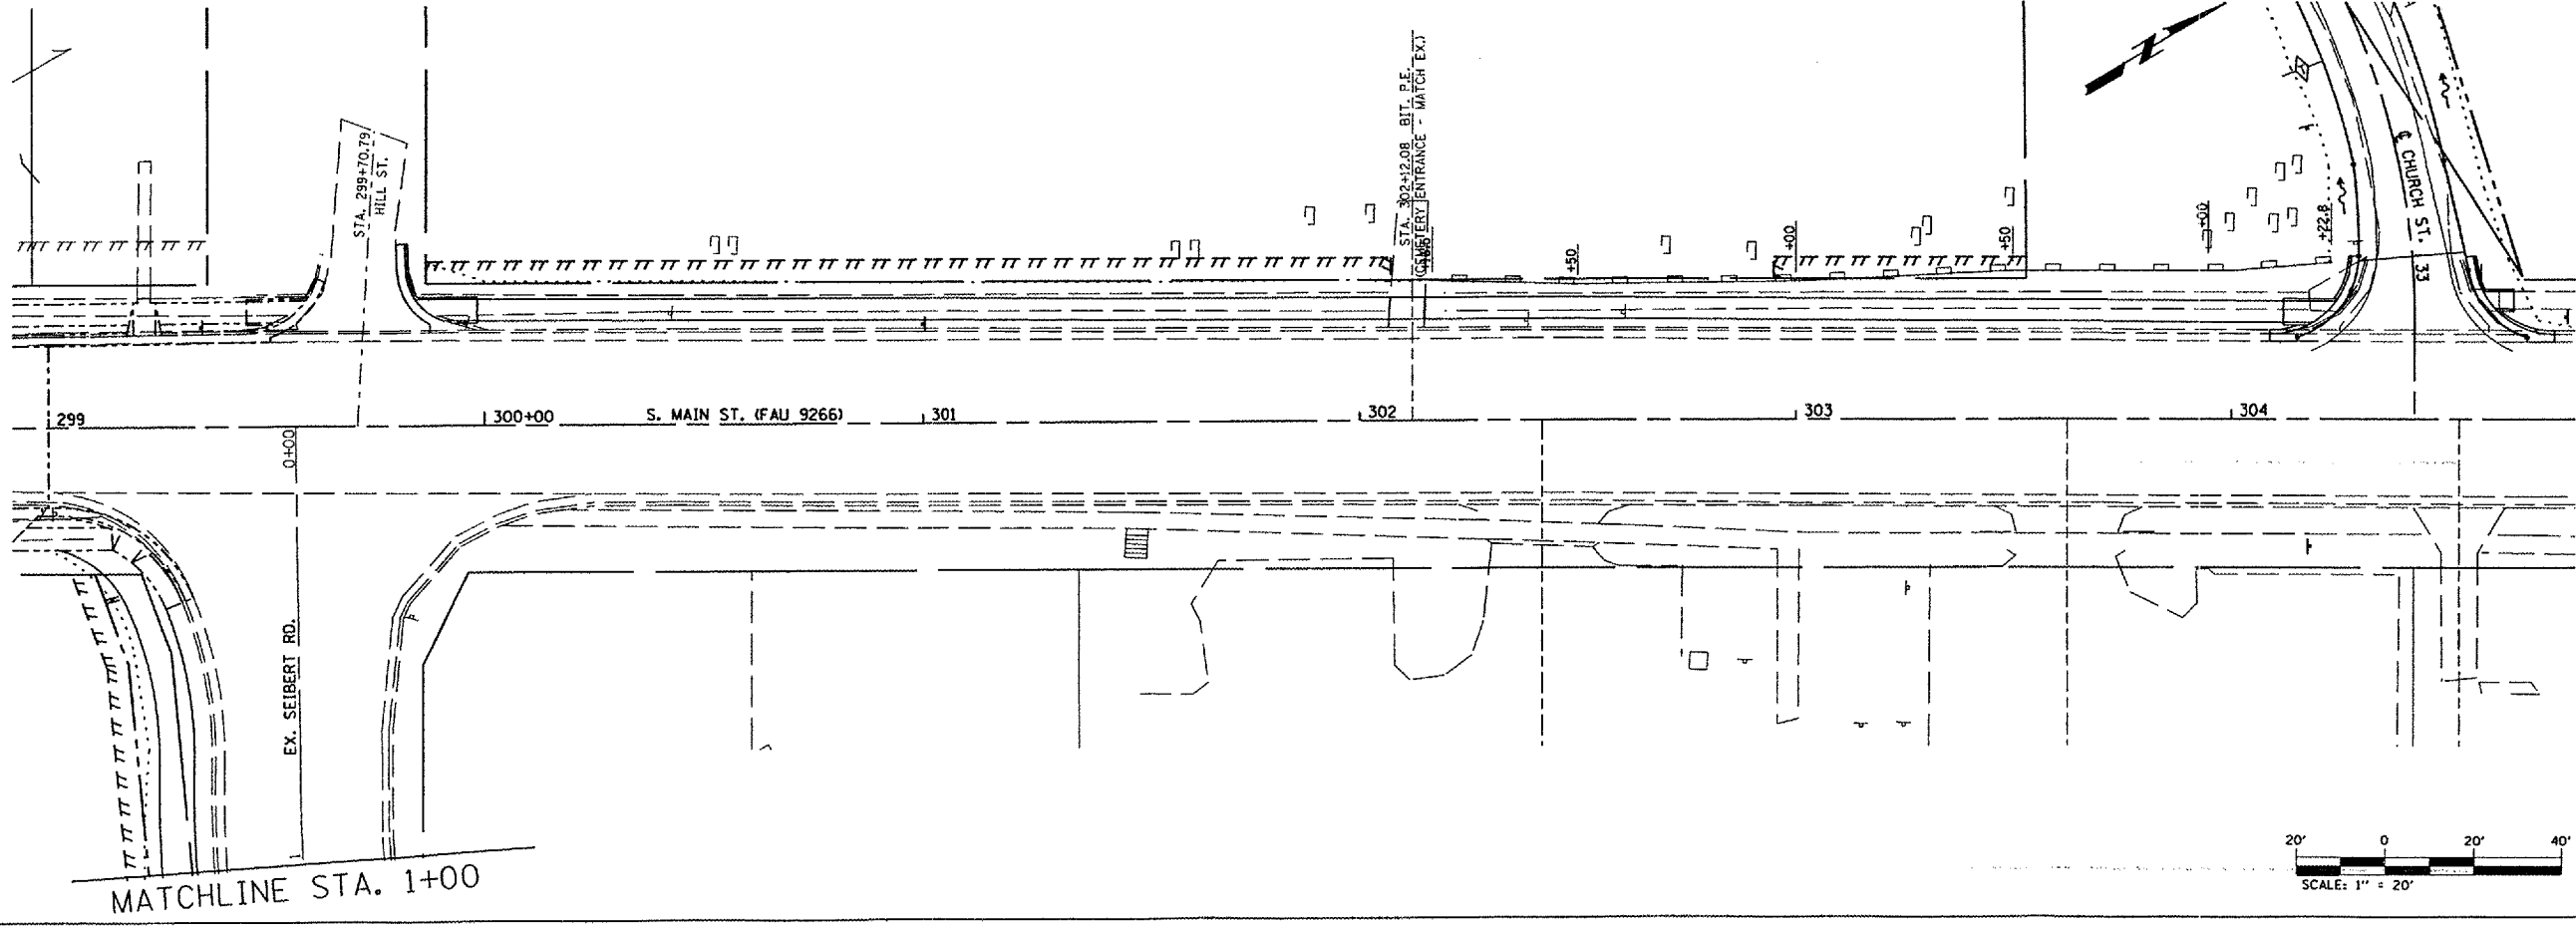

THOUVENOT,
 WADE &
 MOERCHEN, INC.
 ENGINEERS • SURVEYORS • PLANNERS



- CORPORATE OFFICE
 4940 OLD COLLINSVILLE RD.
 SWANSEA, ILLINOIS 62226
 TEL (618) 624-4488
 FAX (618) 624-6688
 corp@twm-inc.com
- WATERLOO OFFICE
 118 EAST THIRD STREET
 WATERLOO, ILLINOIS 62298
 TEL (618) 939-5050
 FAX (618) 939-3938
 waterloo@twm-inc.com
- ST. LOUIS OFFICE
 1001 CRAIG ROAD, SUITE 260
 ST. LOUIS, MISSOURI 63146
 TEL (314) 236-5052
 FAX (314) 872-2194
 stlouis@twm-inc.com

PROFESSIONAL REGISTRATIONS	LICENSE NO.
ILLINOIS PROFESSIONAL DESIGN FIRM	184-00120
PROFESSIONAL ENGINEERING CORP.	62-05310
PROFESSIONAL STRUCTURAL ENGR. CORP.	01-005202
ILLINOIS PROF. LAND SURVEYING CORP.	048-000029
MISSOURI PROFESSIONAL ENGR. CORP.	MC 00528
MISSOURI LAND SURVEYING CORP.	MC 000346

SEAL

Renewed Date:
 Signature Date:


STATEMENT OF RESPONSIBILITY
 I hereby certify that the document herein to be authenticated by my seal is restricted to this sheet, and I hereby disclaim any responsibility for all other drawings, specifications, estimates, reports or other documents or instruments relating to or intended to be utilized for any other part of the architectural, engineering or survey project.

EROSION CONTROL SHEETS

BIKE TRAIL
 VILLAGE OF SHILOH
 ST. CLAIR COUNTY, ILLINOIS

REV.	DATE	DESCRIPTION
△	/ /	
△	/ /	

DRAWN BY:	SUK	SHEET
DESIGNED BY:		17
CHECKED BY:		
CONTRACT NUMBER:		
PROJECT NUMBER:	89751	
<input checked="" type="checkbox"/> ISSUED FOR REVIEW <input type="checkbox"/> ISSUED FOR BIDDING <input type="checkbox"/> ISSUED FOR CONSTR. <input type="checkbox"/> RECORD DRAWING		OF 31 SHEETS

 

PLAN

NO.	DATE	BY

REVISIONS
 REVISION NO. DATE BY

PROFILE

NO.	DATE	BY

REVISIONS
 REVISION NO. DATE BY

47168
 40168