
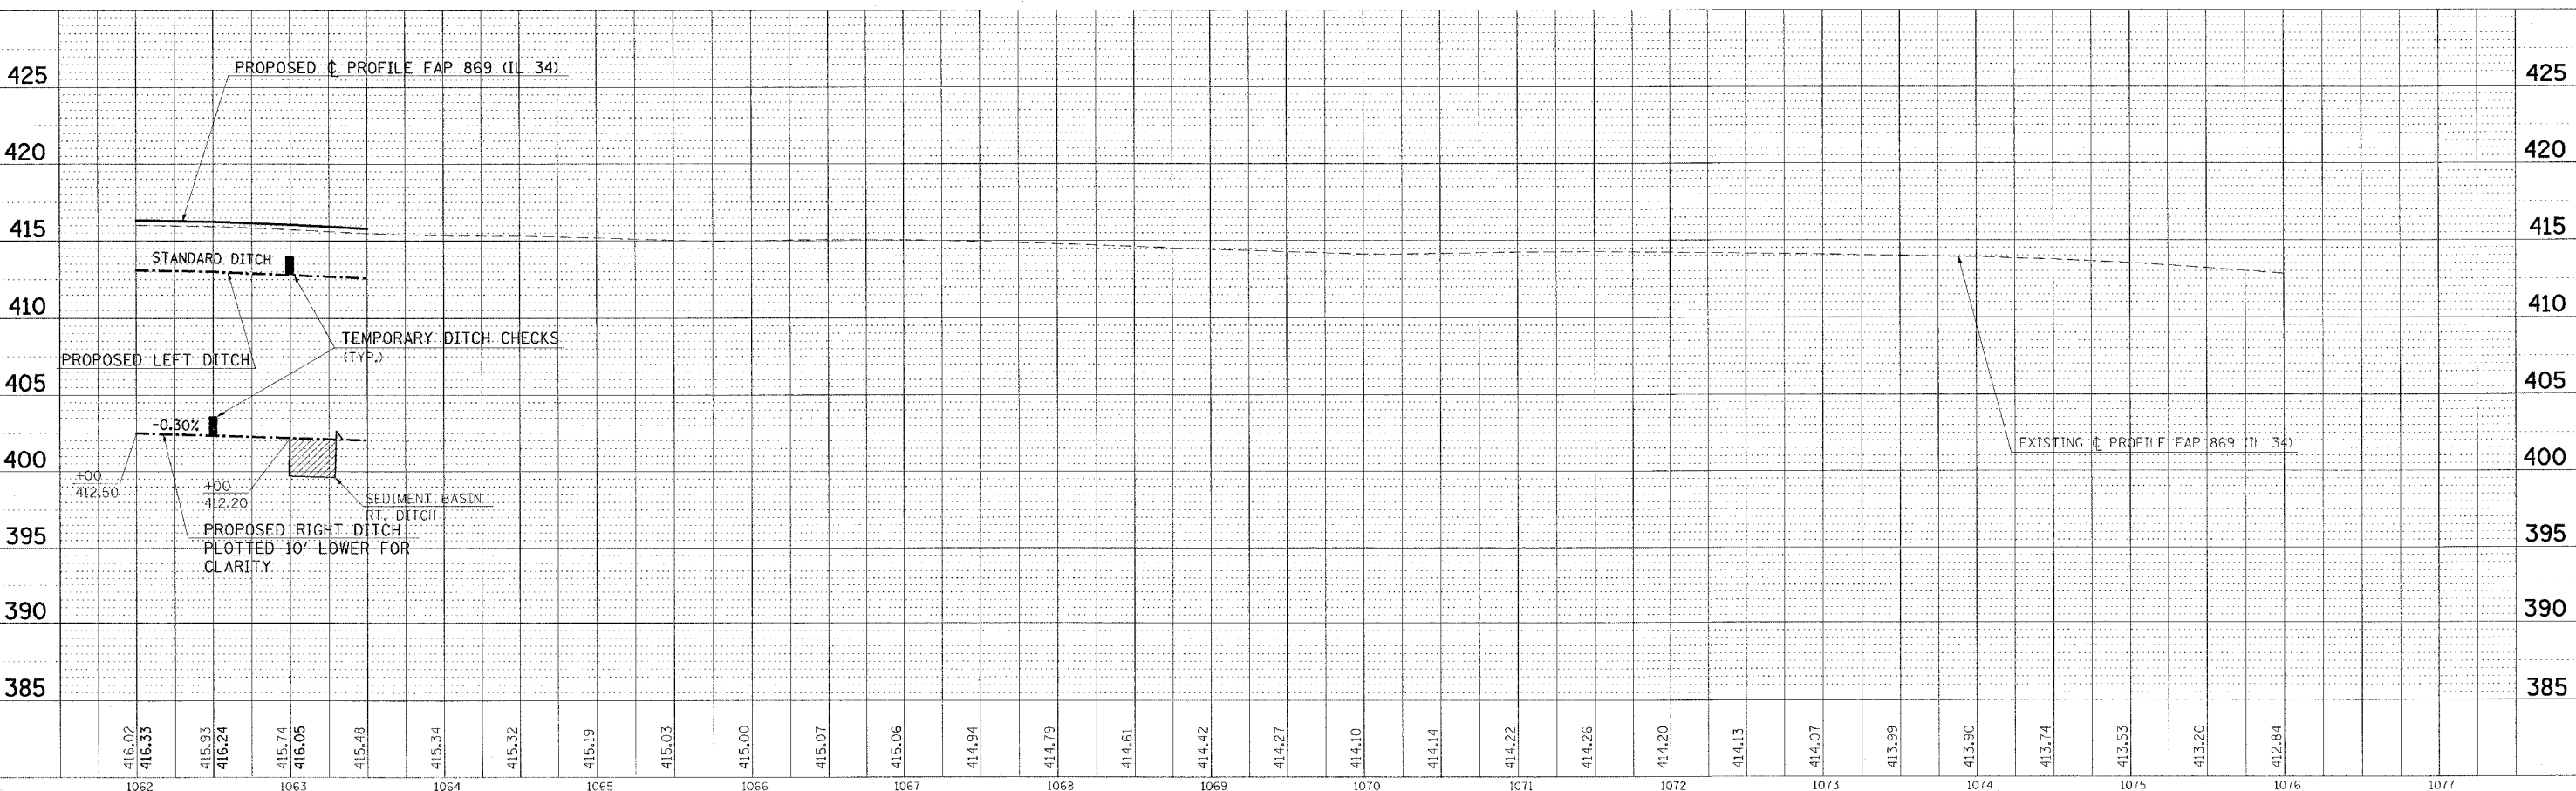


F.A.P. RTE.	SECTION	COUNTY	TOTAL SHEETS	SHEET NO.
869	(103)I	SALINE	64	27
STA.		TO STA.		
FED. ROAD DIST. NO.		ILLINOIS	FED. AID PROJECT	
CONTRACT NO. 98896				

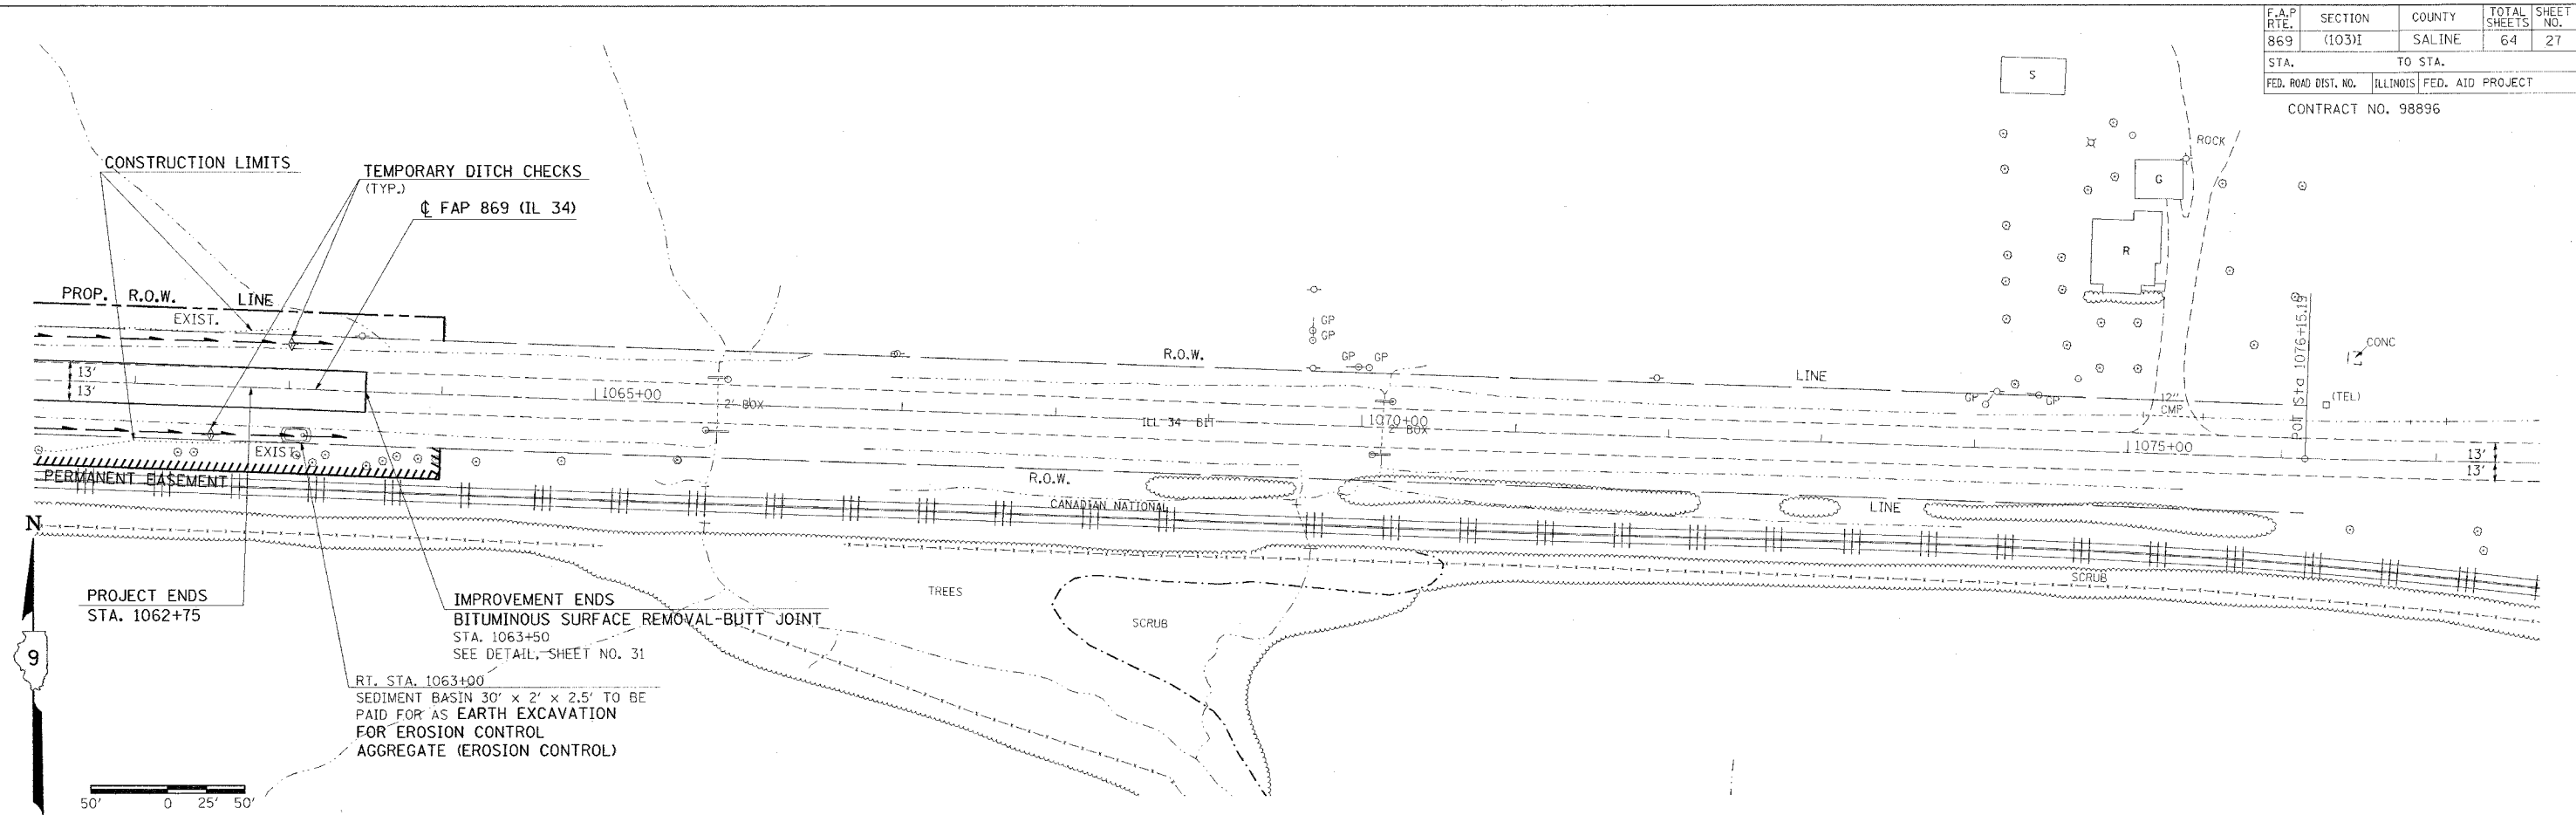

TEMPORARY EROSION CONTROL STA. 1062+00 TO STA. 1077+00

DATE	BY	CHECKED

DATE	BY	CHECKED

34m1r4 0903502/0503502.dgn
 FEBRUARY 8, 2005 MORNING