



R0010
TOTAL SHEETS = 24

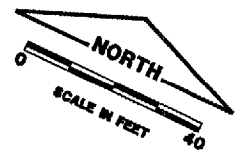


REVISIONS		
NUMBER	BY	DATE

 

GREATER ROCKFORD AIRPORT AUTHORITY
ROCKFORD, ILLINOIS
ILLINOIS PROJECT: RFD-2820

NORTH AND WEST AUTO PARKING


SITE PLAN

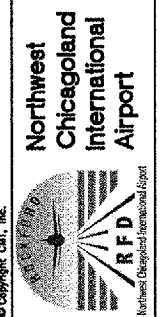

DESIGN BY: TAS
DRAWN BY: CMT
CHECKED BY: TAS
APPROVED BY: [Signature]
DATE: 5.13.2015
JOB No: 05258-04-00

19 (SPL2)

SHEET 19 OF 24 SHEETS

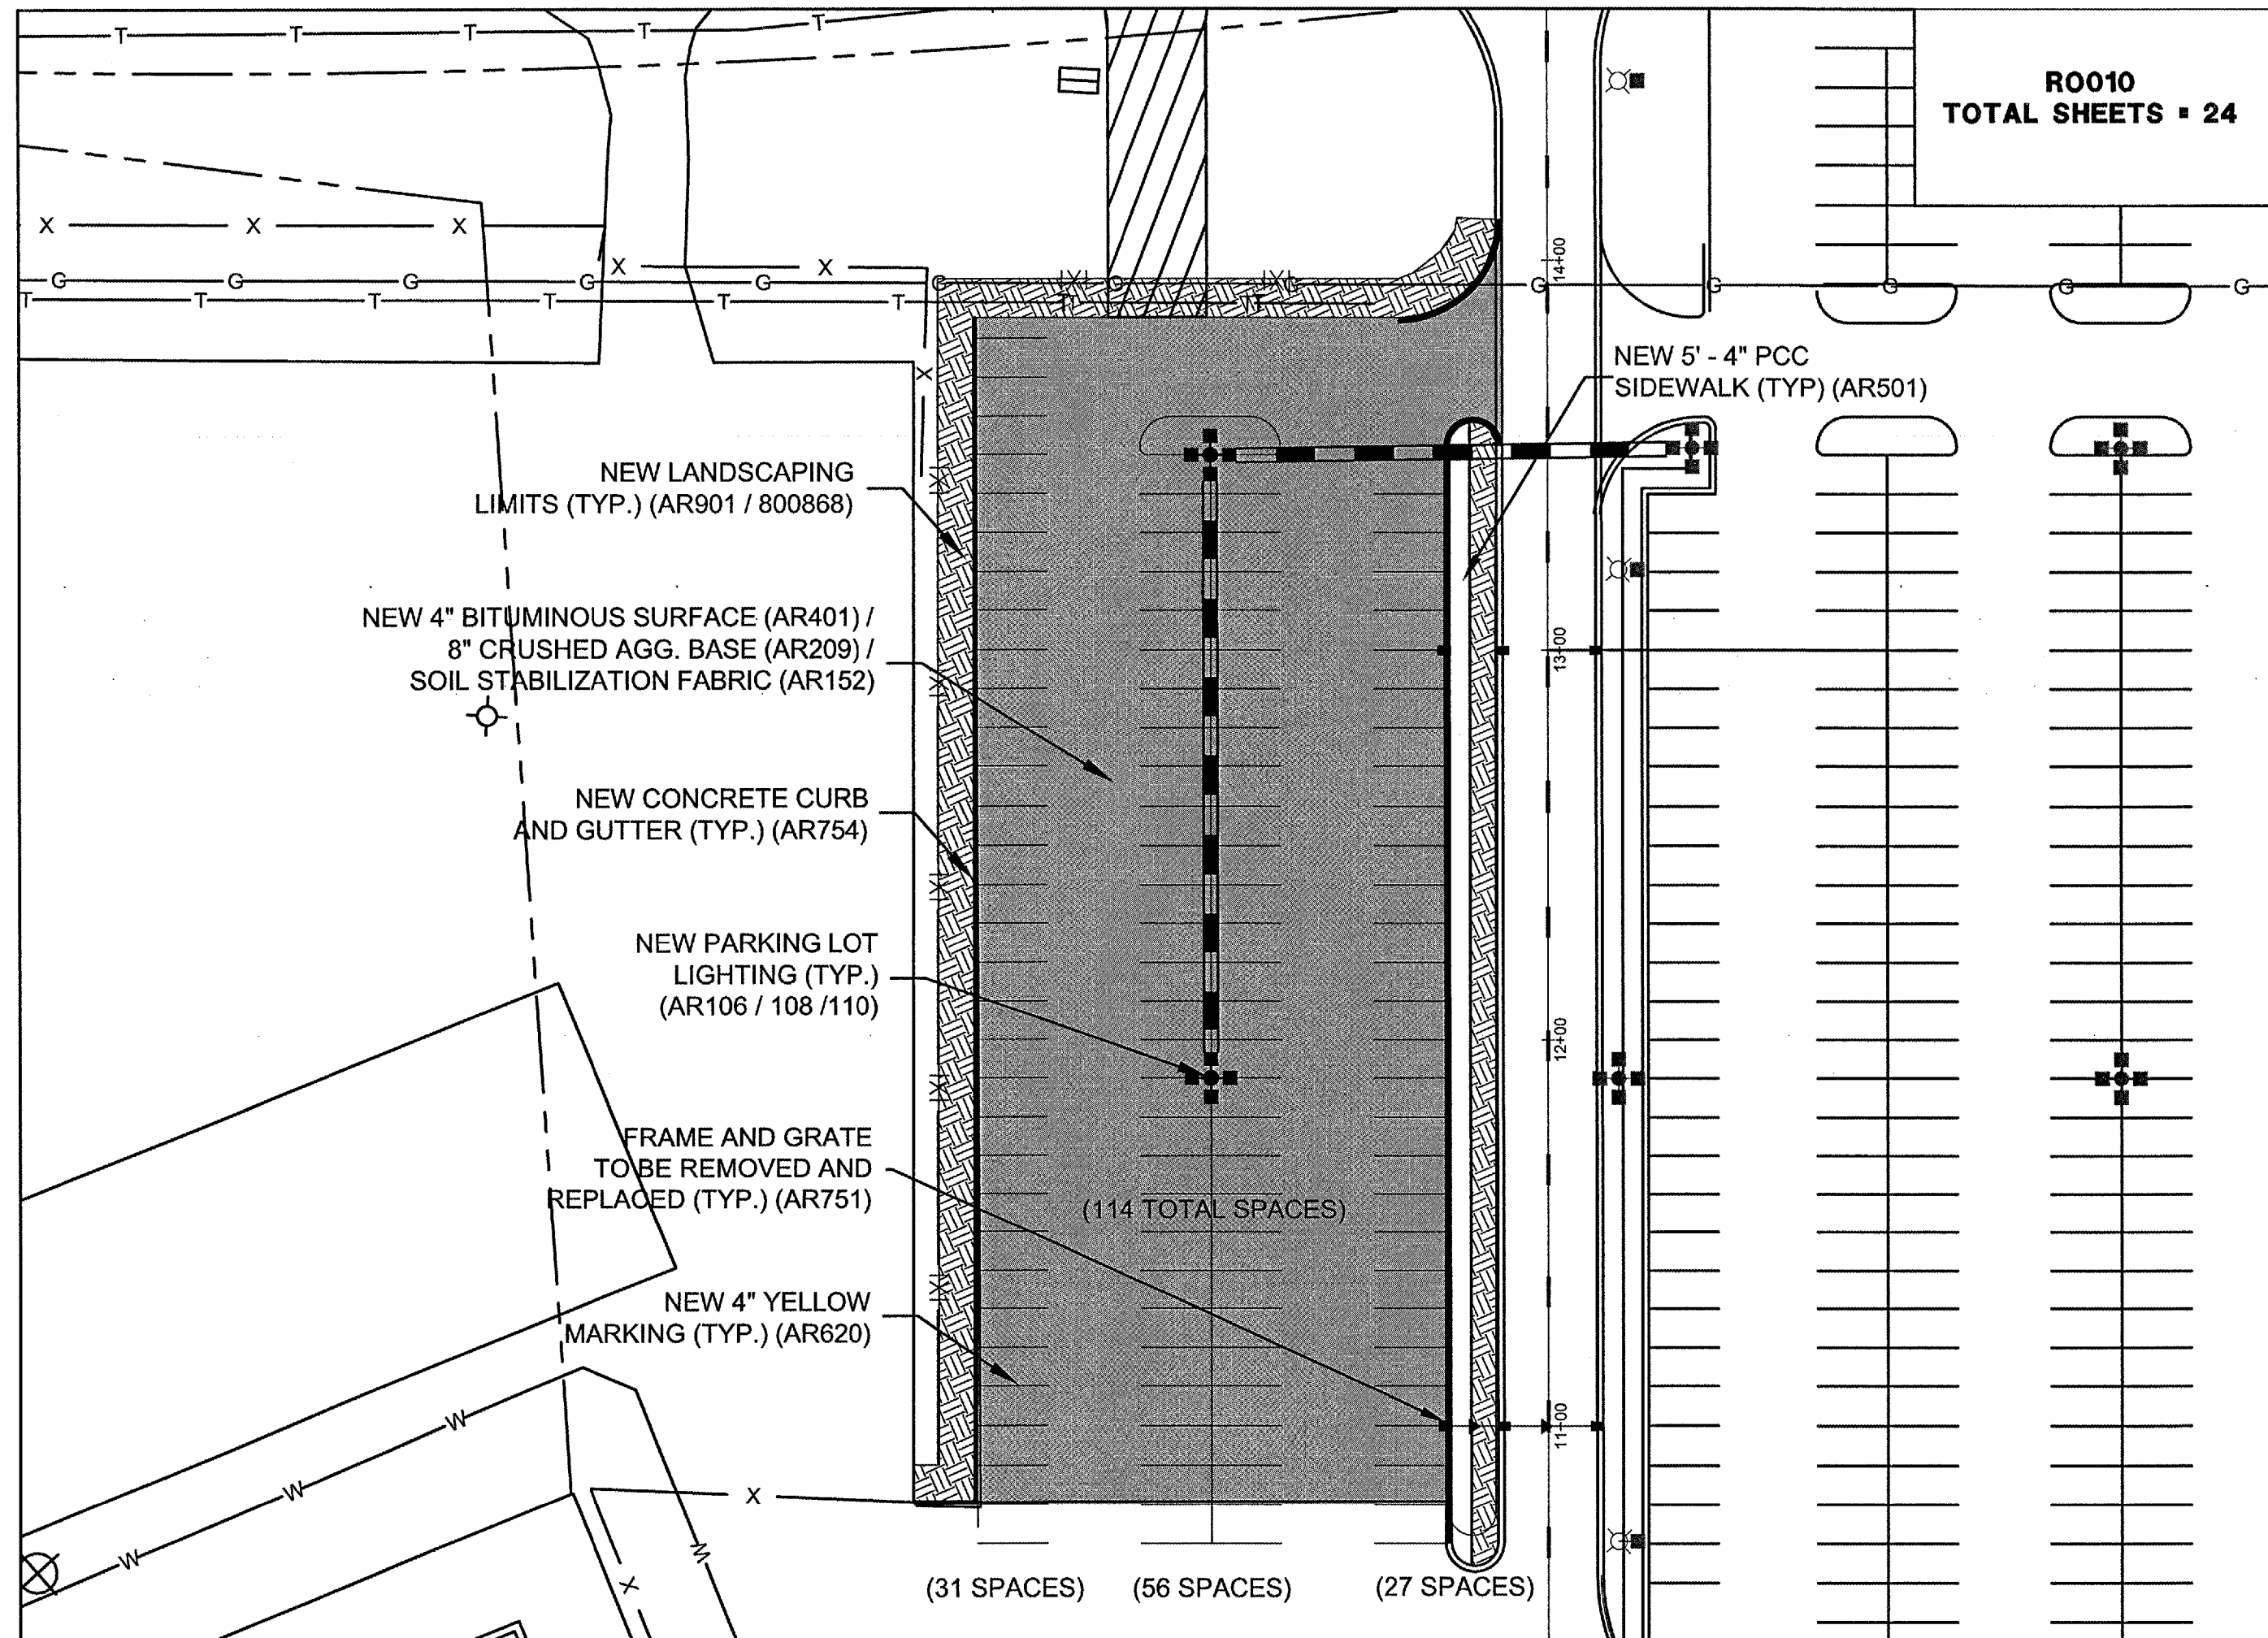

NEW LANDSCAPING LIMITS (TYP.) (AR901 / 800868)

NEW 4" BITUMINOUS SURFACE (AR401) / 8" CRUSHED AGG. BASE (AR209) / SOIL STABILIZATION FABRIC (AR152)

NEW CONCRETE CURB AND GUTTER (TYP.) (AR754)

NEW PARKING LOT LIGHTING (TYP.) (AR106 / 108 / 110)

FRAME AND GRATE TO BE REMOVED AND REPLACED (TYP.) (AR751)

NEW 4" YELLOW MARKING (TYP.) (AR620)

NEW 5' - 4" PCC SIDEWALK (TYP.) (AR501)

(114 TOTAL SPACES)

(31 SPACES)

(56 SPACES)

(27 SPACES)