


**EROSION CONTROL GENERAL NOTES:**

1. TEMPORARY EROSION CONTROL SEEDING TO BE PROVIDED AT ALL ERODIBLE BARE EARTH AREAS.
2. THE CONTRACTOR SHALL PROVIDE AND MAINTAIN INLET PROTECTION AT ALL DRAINAGE STRUCTURES AND AT OTHER LOCATIONS DIRECTED BY THE ENGINEER OR SHOWN ON THE PLANS. INLET PROTECTION SHALL BE PLACED IMMEDIATELY AFTER THE AREA HAS BEEN DISTURBED.
3. ALL EROSION CONTROL MEASURES SHALL BE IN ACCORDANCE WITH THE REQUIREMENTS OF THE STANDARD SPECIFICATIONS AND OF THE APPLICABLE STATE STANDARDS FOR THE ENTIRE DURATION OF THE CONTRACT OR UNTIL SUCH TIME AS DIRECTED BY THE ENGINEER.
4. PERIMETER EROSION BARRIER SHALL BE PLACED 12 INCHES FROM THE R.O.W. OR EASEMENT OR AS DIRECTED BY THE ENGINEER.
5. AT ANY AREA WHERE THERE IS NO PROPOSED EARTH GRADING, THE EXISTING GROUND COVER SHALL REMAIN.
6. DURING CONSTRUCTION AND WHEN ERODIBLE SOILS ARE EXPOSED ALL DRAINAGE STRUCTURES NOT PROTECTED WITH INLET OR PIPE PROTECTION SHALL BE KEPT SEALED TO PREVENT ACCESS FROM EROSION, THIS WORK SHALL BE CONSIDERED AS PART OF THE COST OF THE VARIOUS DRAINAGE STRUCTURES.

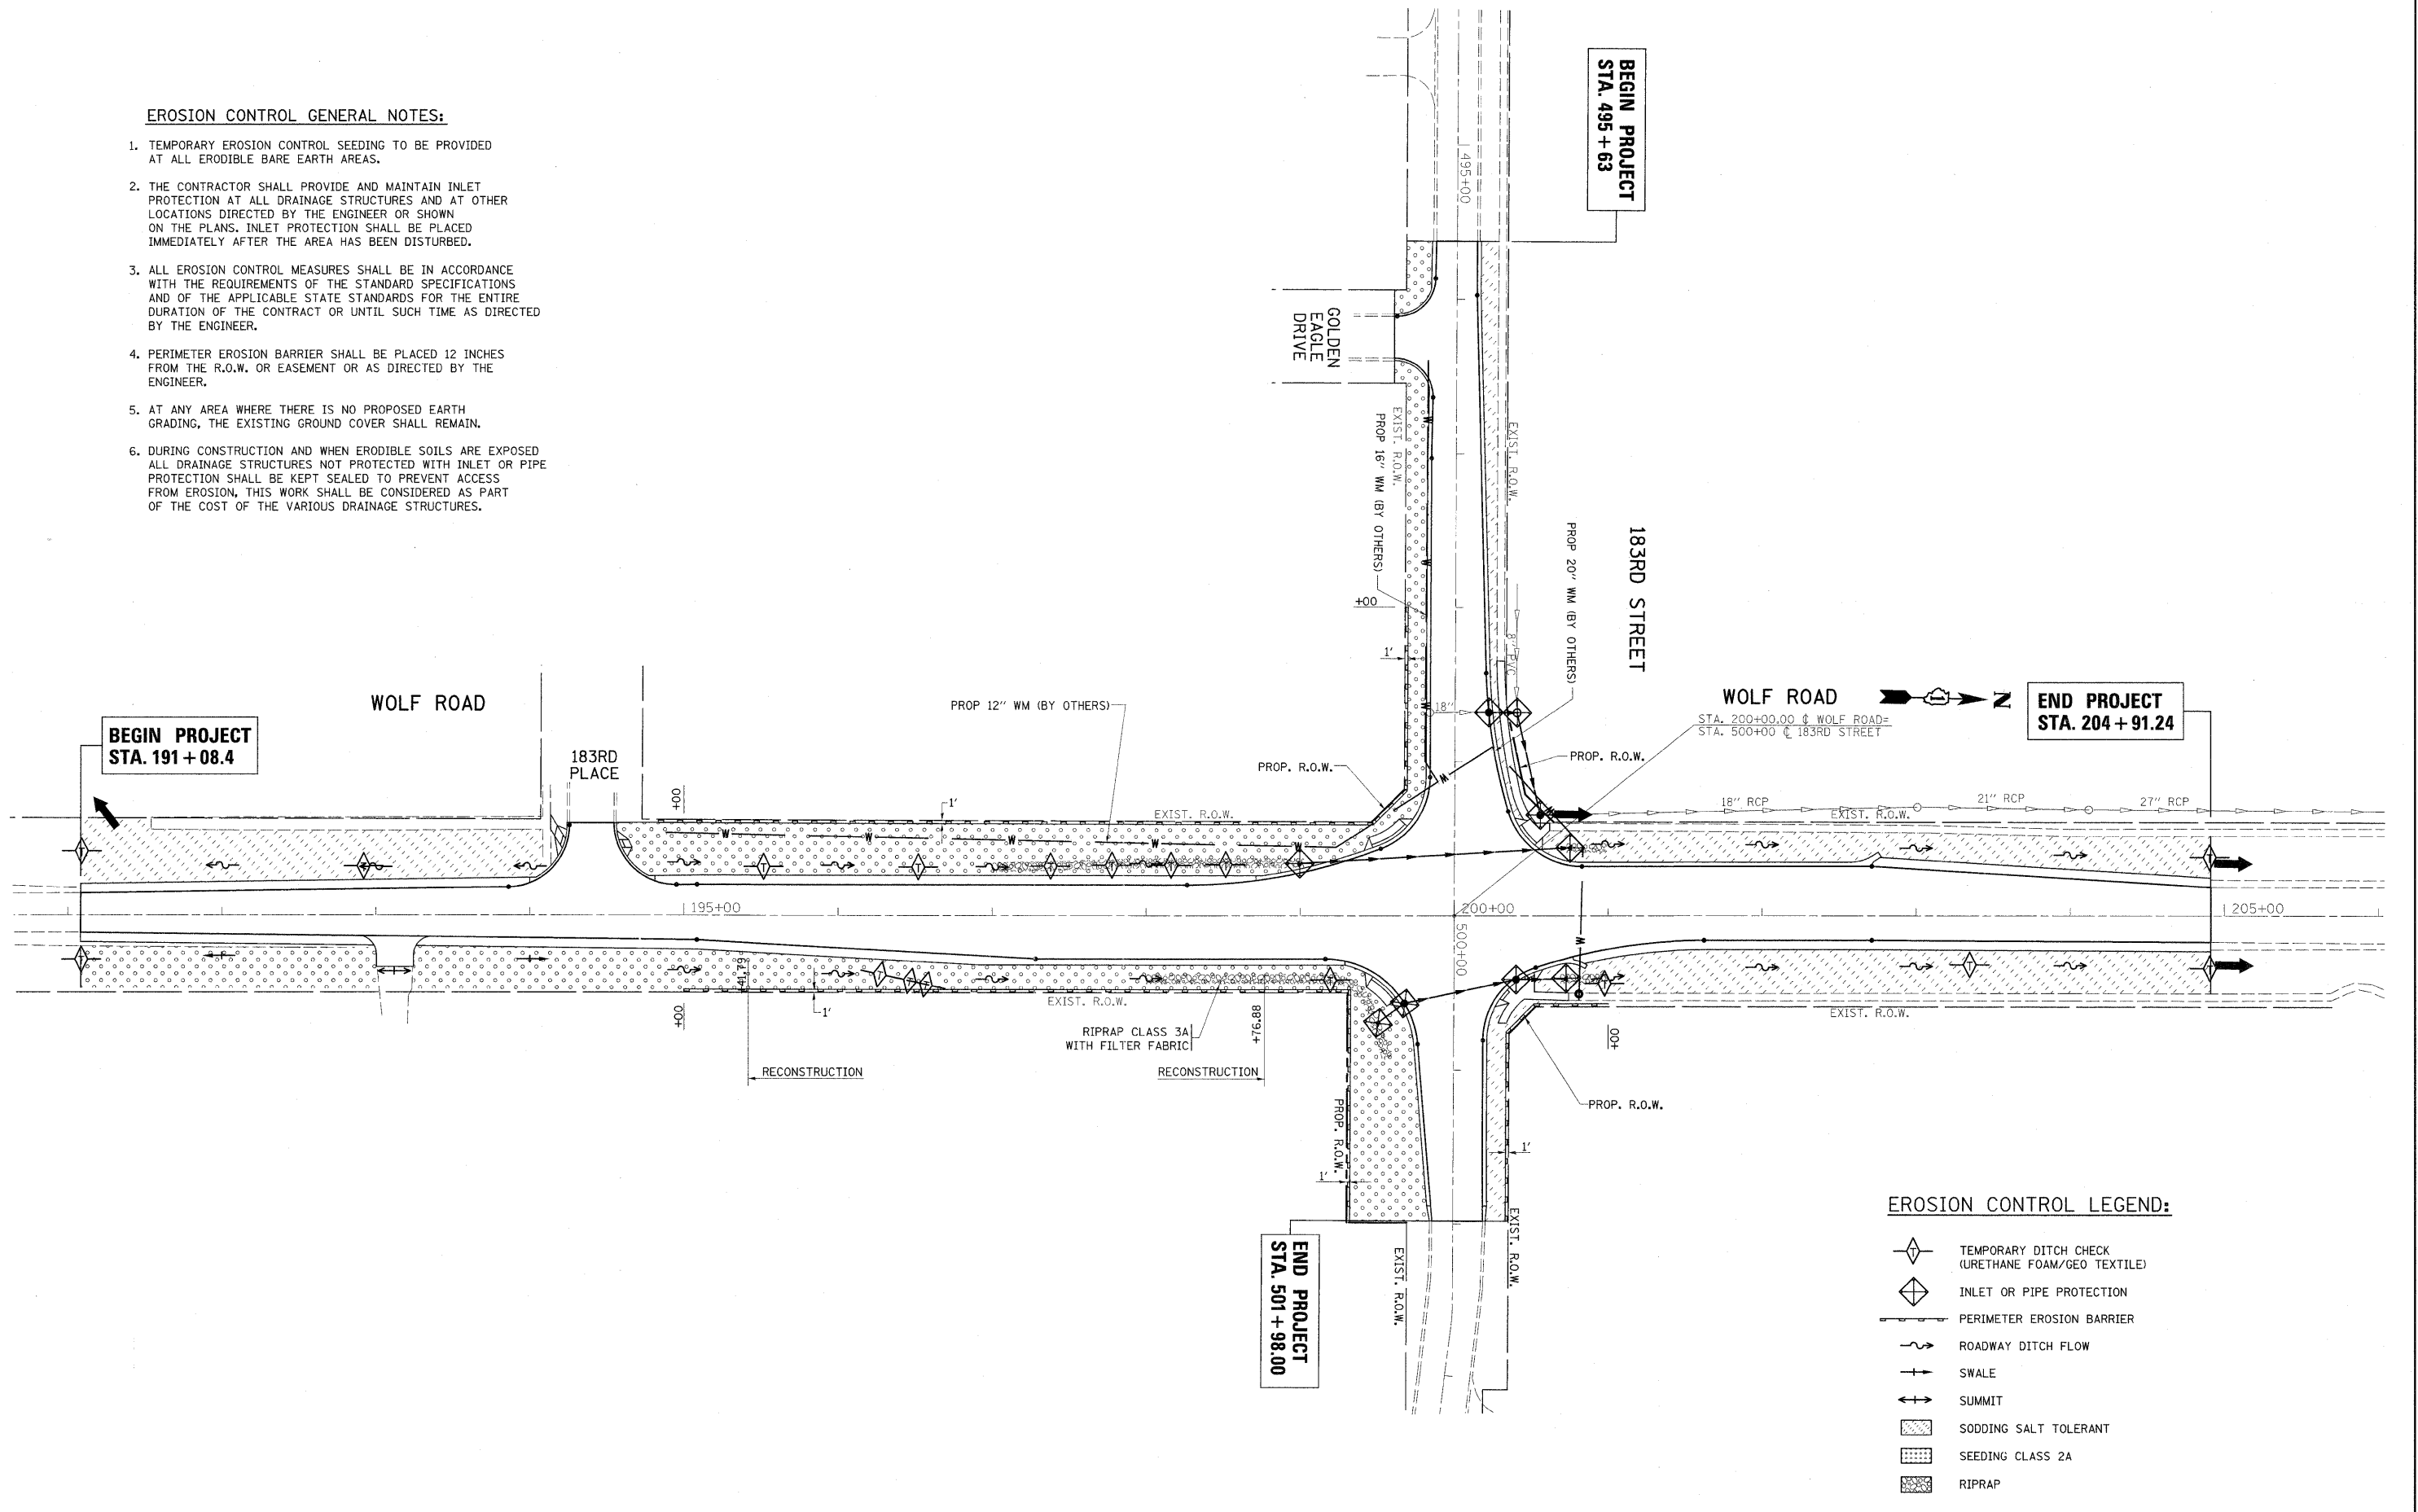

**EROSION CONTROL LEGEND:**

- TEMPORARY DITCH CHECK (URETHANE FOAM/GEO TEXTILE)
- INLET OR PIPE PROTECTION
- PERIMETER EROSION BARRIER
- ROADWAY DITCH FLOW
- SWALE
- SUMMIT
- SODDING SALT TOLERANT
- SEEDING CLASS 2A
- RIPRAP

FILE NAME = P143409-sht-eros.dgn  
 USER NAME = ulrshkd  
 PLOT SCALE = 50.0000 / IN.  
 PLOT DATE = 3/2/2011

DESIGNED -	REVISED -
DRAWN -	REVISED -
CHECKED -	REVISED -
DATE -	REVISED -

**STATE OF ILLINOIS  
 DEPARTMENT OF TRANSPORTATION**

**WOLF ROAD @ 183RD STREET  
 PROPOSED EROSION CONTROL PLAN**

SCALE: 1"= 50'    SHEET NO. OF SHEETS    STA. 184+89.51 TO STA. 213+00.00

F.A.U. RTE. 2688	SECTION 44 R-N	COUNTY COOK	TOTAL SHEETS 68	SHEET NO. 20
CONTRACT NO. 60K66				
ILLINOIS FED. AID PROJECT				