


LEGEND:
 [R] STRUCTURE TO BE REMOVED
 [AB] ABANDON

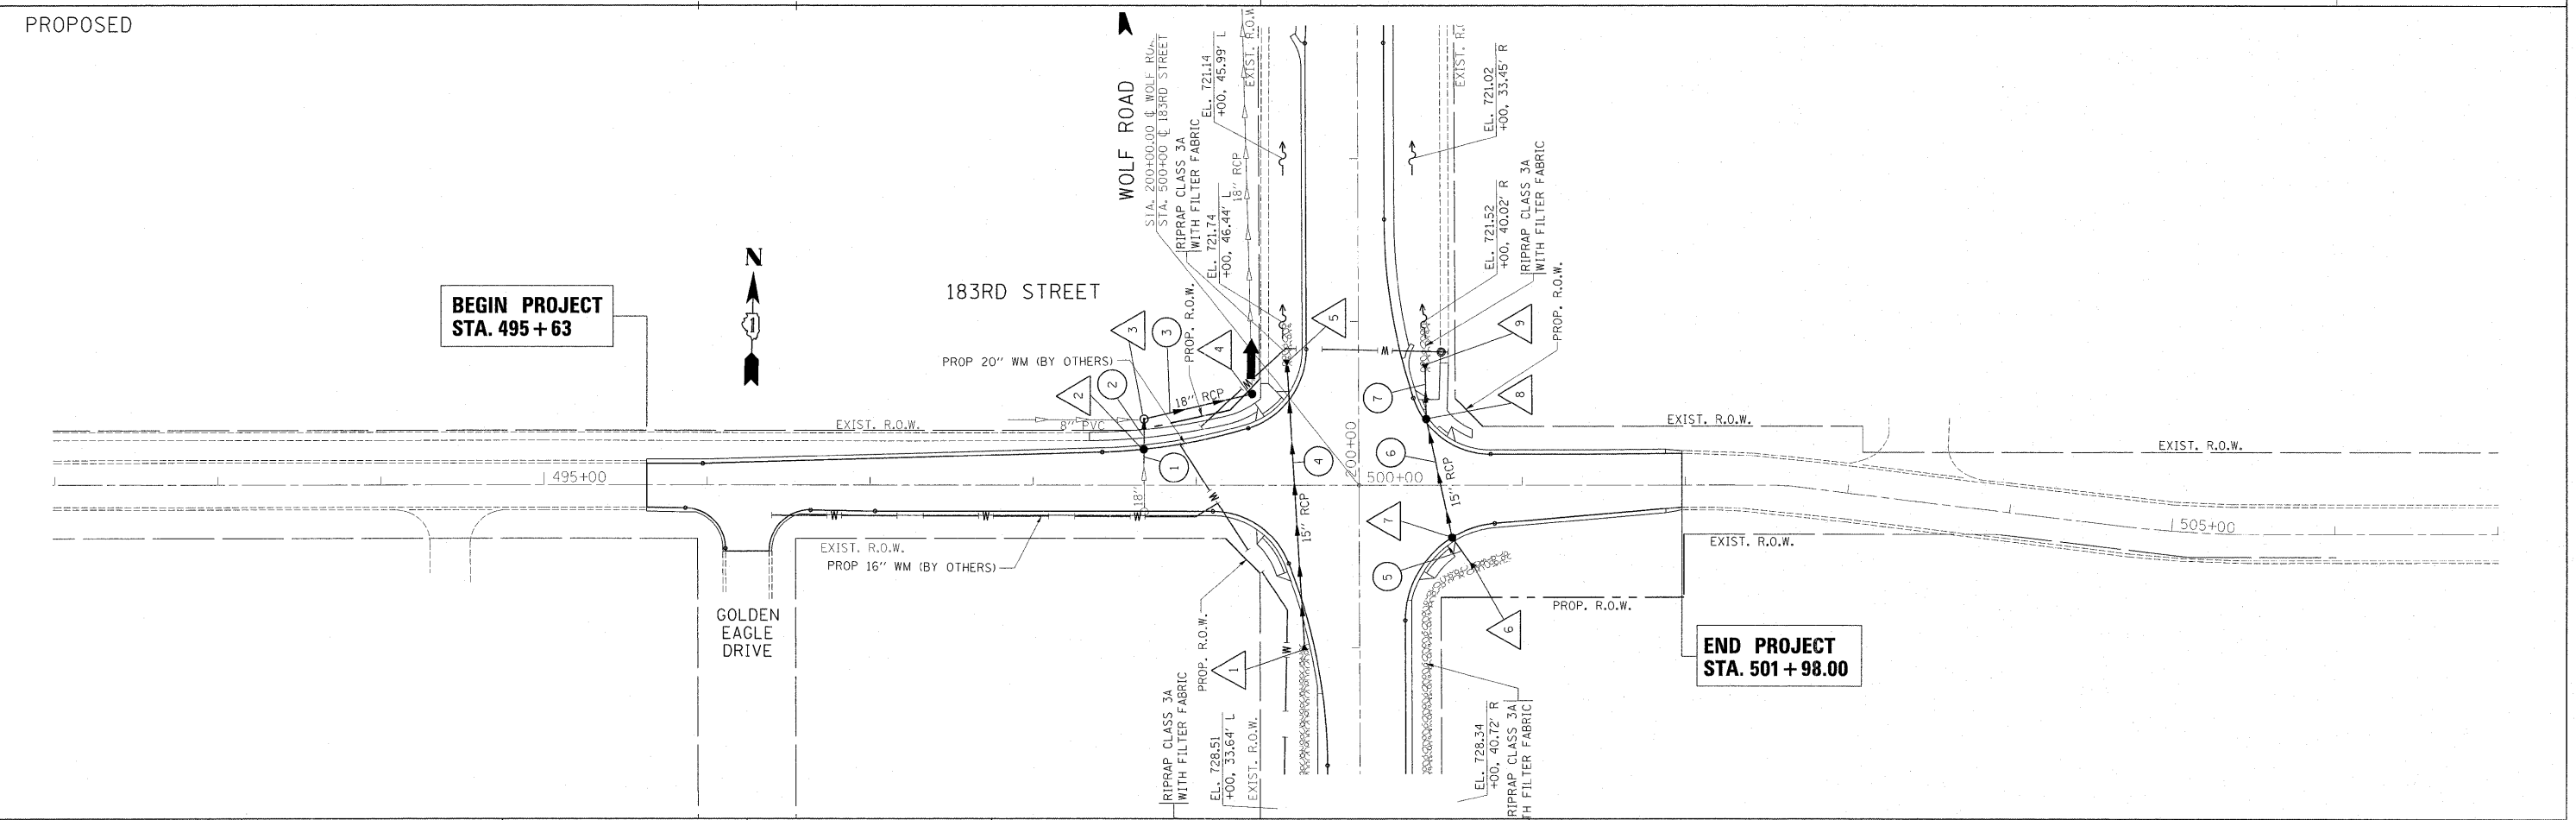

FILE NAME = P143409-shd-drain.dgn	USER NAME = galbanjr	DESIGNED -	REVISED -	STATE OF ILLINOIS DEPARTMENT OF TRANSPORTATION	183RD STREET @ WOLF ROAD EXISTING & PROPOSED DRAINAGE PLAN			F.A.U. RTE. 2688	SECTION 44 R-N	COUNTY COOK	TOTAL SHEETS 68	SHEET NO. 22
PLOT SCALE = 50.0000 "/td> <td>DRAWN -</td> <td>REVISED -</td> <td>SCALE: 1" = 50'</td> <td>SHEET NO. OF SHEETS</td> <td>STA. 492+00.00 TO STA. 507+00.00</td> <td colspan="5" style="text-align: right;">CONTRACT NO. 60K66</td>		DRAWN -	REVISED -		SCALE: 1" = 50'	SHEET NO. OF SHEETS	STA. 492+00.00 TO STA. 507+00.00	CONTRACT NO. 60K66				
PLOT DATE = 3/8/2011		CHECKED -	REVISED -		ILLINOIS FED. AID PROJECT							
		DATE -	REVISED -									