


PLAN - SPANS A5 & A6 (S.B.)

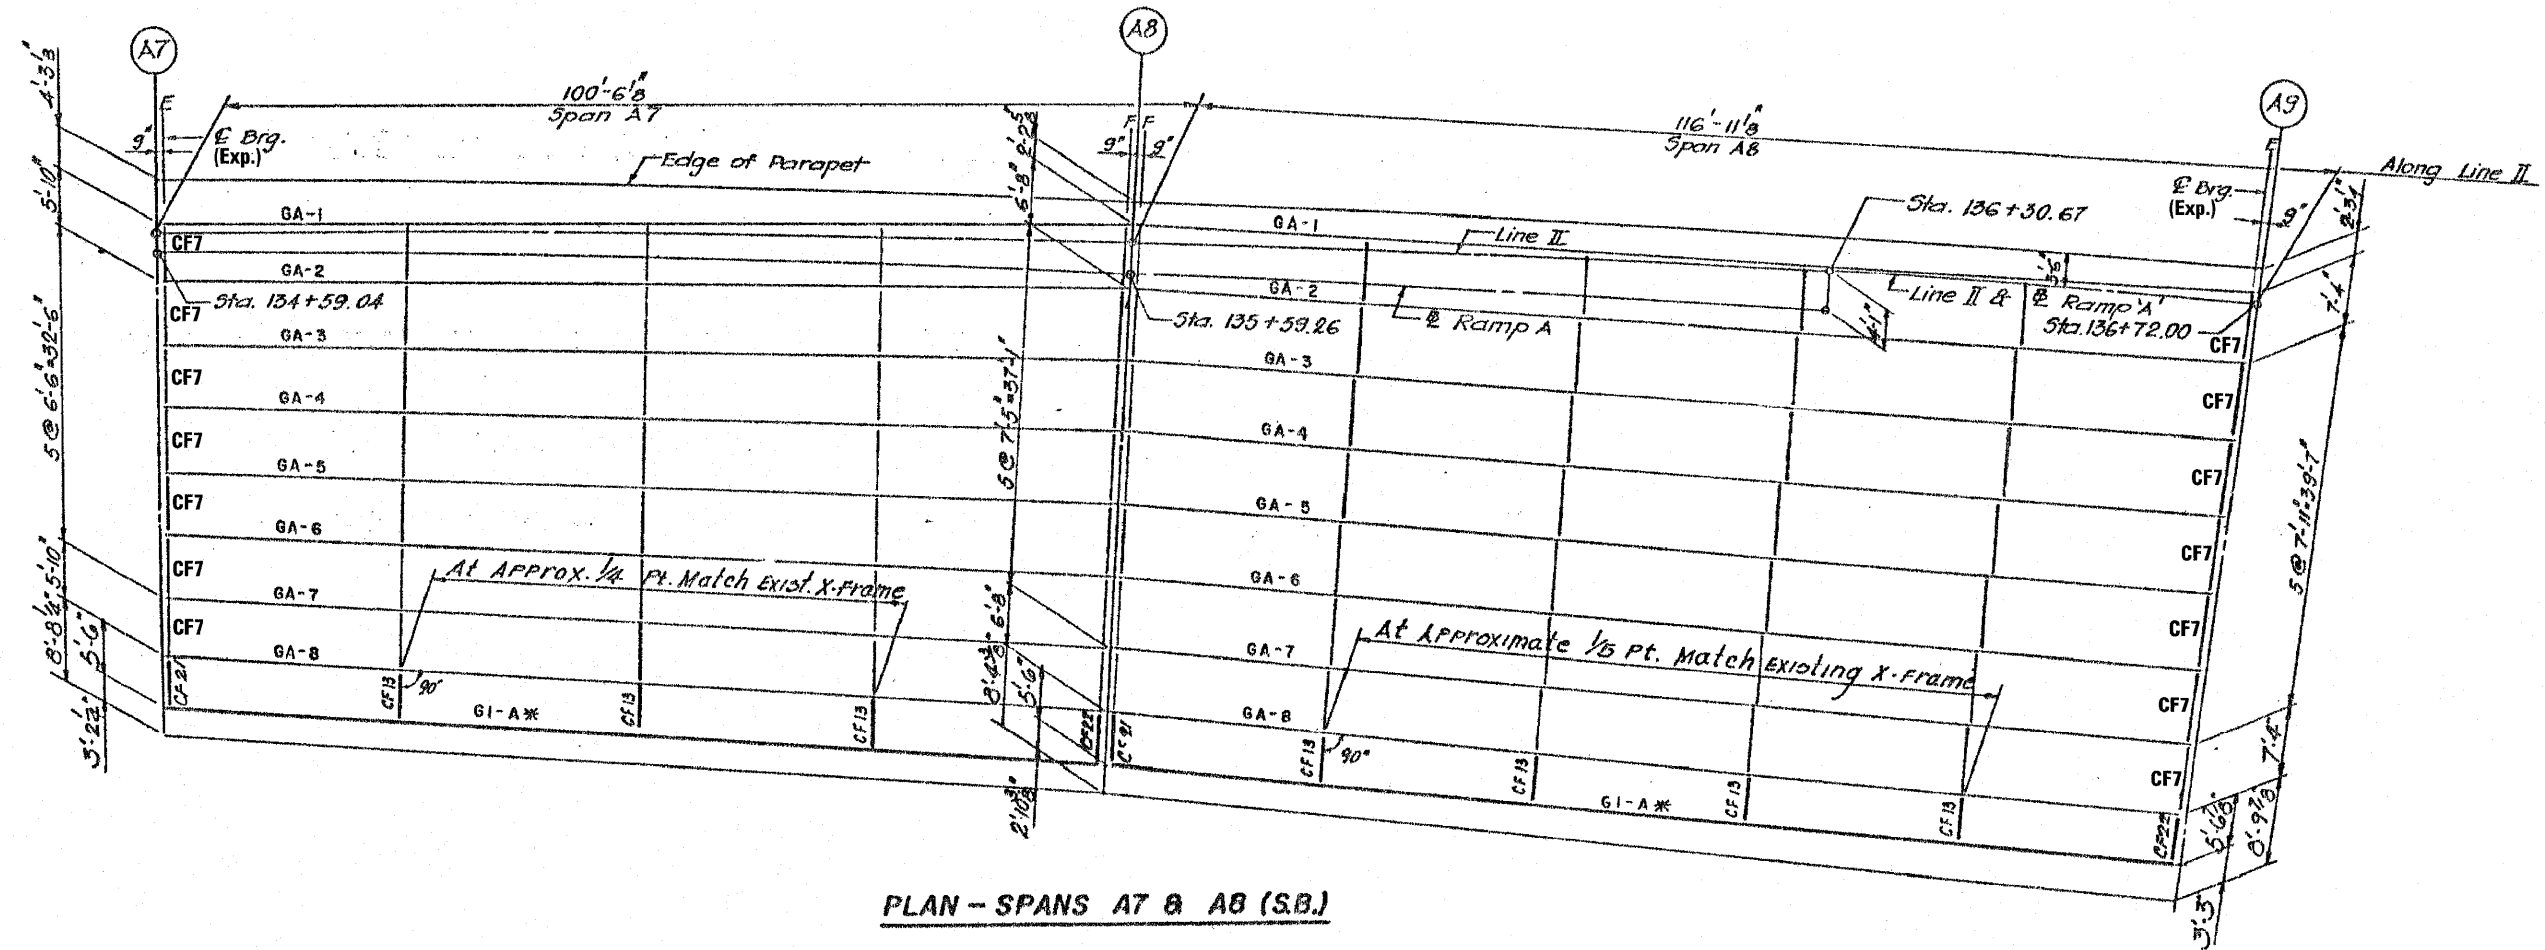

PLAN - SPANS A7 & A8 (S.B.)

FILE NAME =	USER NAME = rge11	DESIGNED - AMR	REVISED -	STATE OF ILLINOIS DEPARTMENT OF TRANSPORTATION	FRAMING PLAN SPANS A7 & A8 - LOCATION 1 STRUCTURE NO. 016-1113	F.A.I. RTE. 94	SECTION 2010-127-BP	COUNTY COOK	TOTAL SHEETS 160	SHEET NO. 18
	PLOT SCALE = 1/8" = 1' IN.	CHECKED - JMH	REVISED -			SCALE: NTS	SHEET NO. 12 OF 40 SHEETS	STA. TO STA.	CONTRACT NO. 60N01	
PLOT DATE = 3/28/2011	DATE - MARCH, 2011	REVISED -	REVISED -	ILLINOIS FED. AID PROJECT						