


PLAN - SPANS C3 - C5 (N.B.)

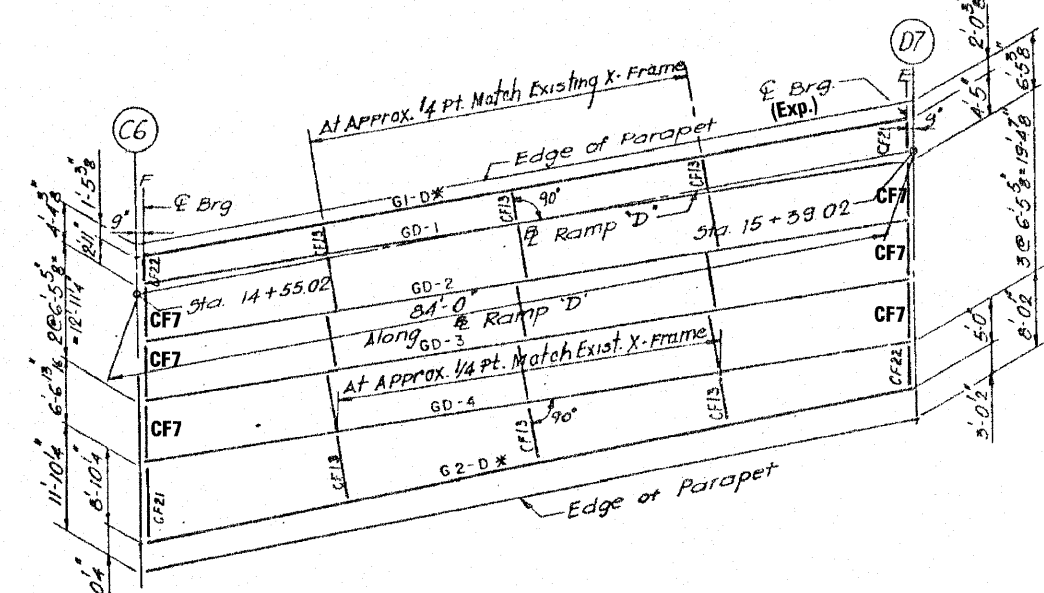

PLAN - SPAN D6 (N.B.)

FILE NAME =	USER NAME = rgal1	DESIGNED - AMR	REVISED -	STATE OF ILLINOIS DEPARTMENT OF TRANSPORTATION	FRAMING PLAN SPANS C3 TO C5 & D6 - LOCATION 1 STRUCTURE NO. 016-1113	F.A.I. RTE. = 94	SECTION = 2010-127-BP	COUNTY = COOK	TOTAL SHEETS NO. = 160	SHEET NO. = 20
	PLOT SCALE = 1/8" = 1'-0"	CHECKED - JMH	REVISED -			SCALE: NTS	SHEET NO. 14 OF 40 SHEETS	STA. TO STA.	CONTRACT NO. 60N01	ILLINOIS FED. AID PROJECT
	PLOT DATE = 3/28/2011	DATE - MARCH, 2011	REVISED -							