


FRAMING PLAN

Span 1

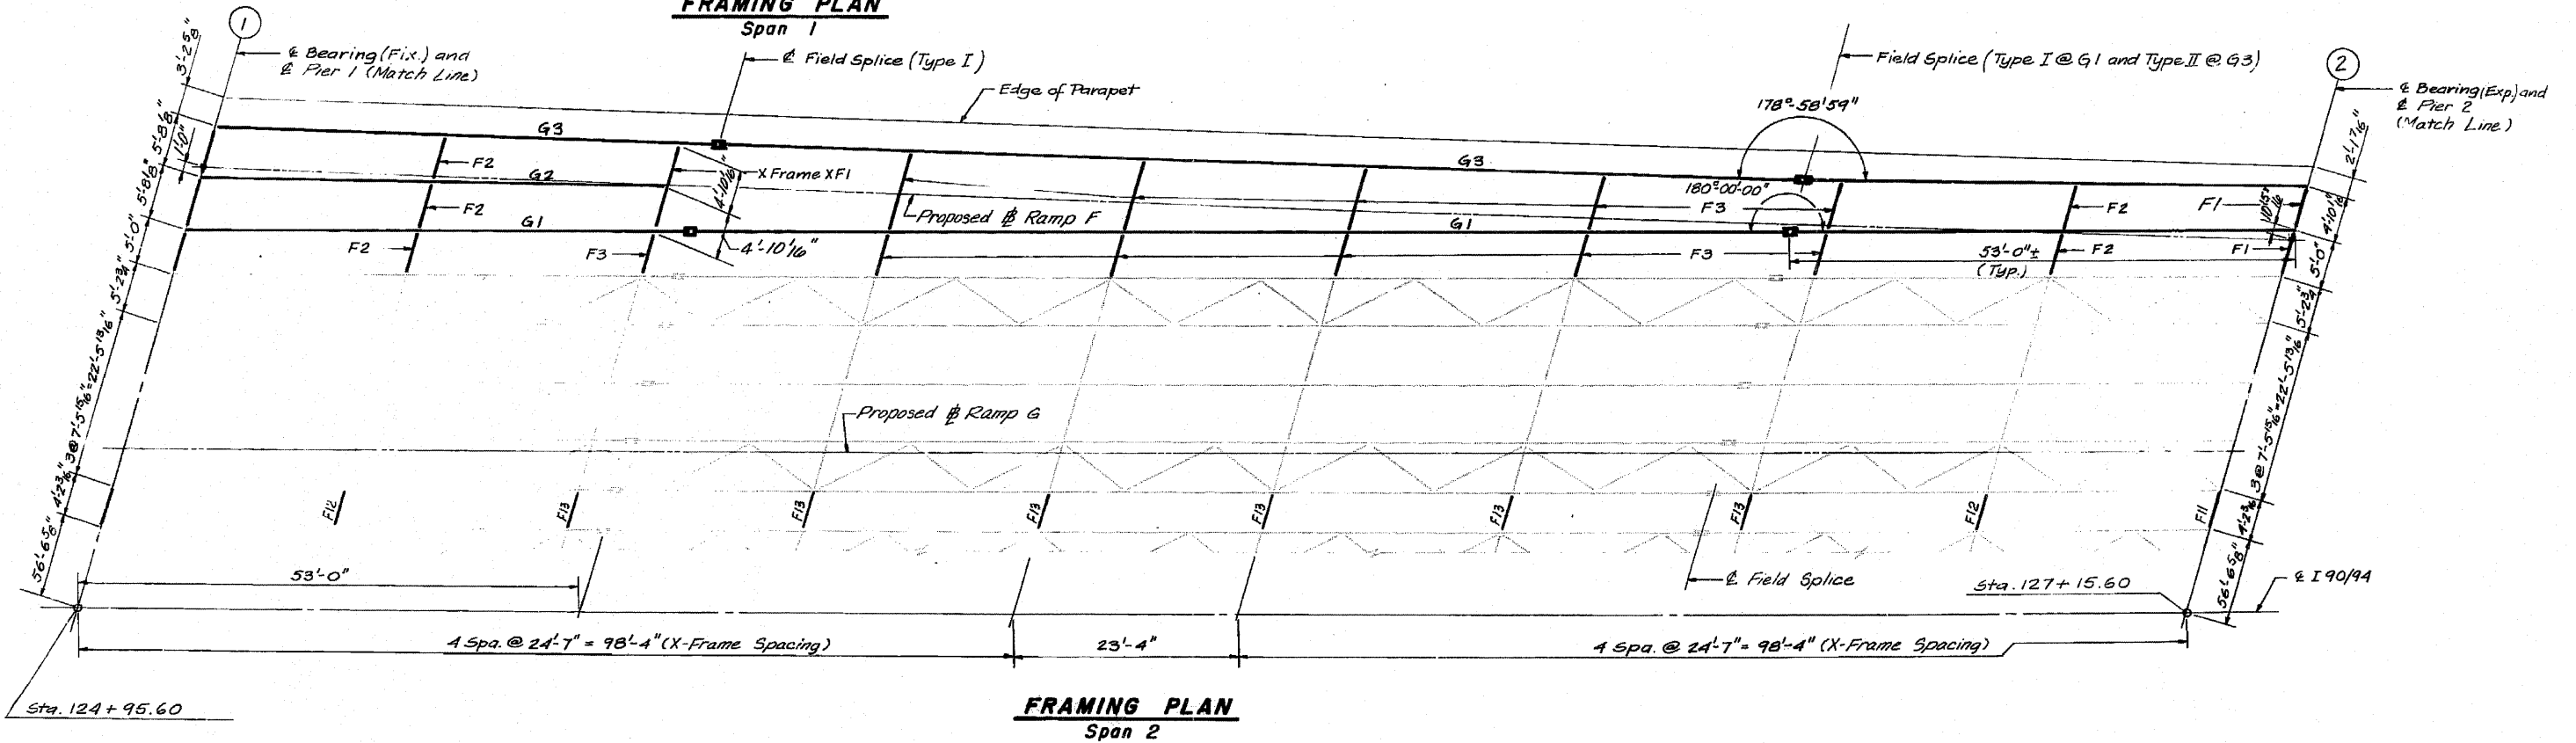

FRAMING PLAN

Span 2

FILE NAME =	USER NAME = rgal1	DESIGNED - AMR	REVISED -	STATE OF ILLINOIS DEPARTMENT OF TRANSPORTATION	FRAMING PLAN SPANS 1 & 2 - LOCATION 5 STRUCTURE NO. 016-1066			F.A.I. RTE.	SECTION	COUNTY	TOTAL SHEETS	SHEET NO.
	PLOT SCALE = 1:0000 "/> <td>DRAWN - AMR</td> <td>REVISED -</td> <td>94</td> <td>2010-127-BP</td> <td>COOK</td> <td>160</td> <td>95</td>	DRAWN - AMR	REVISED -					94	2010-127-BP	COOK	160	95
	PLOT DATE = 3/28/2011	CHECKED - JMH	REVISED -		SCALE: NTS SHEET NO. 2 OF 7 SHEETS STA. TO STA.			CONTRACT NO. 60N01				
		DATE - MARCH, 2011	REVISED -		ILLINOIS FED. AID PROJECT							