


FRAMING PLAN - SPANS B1 & B2

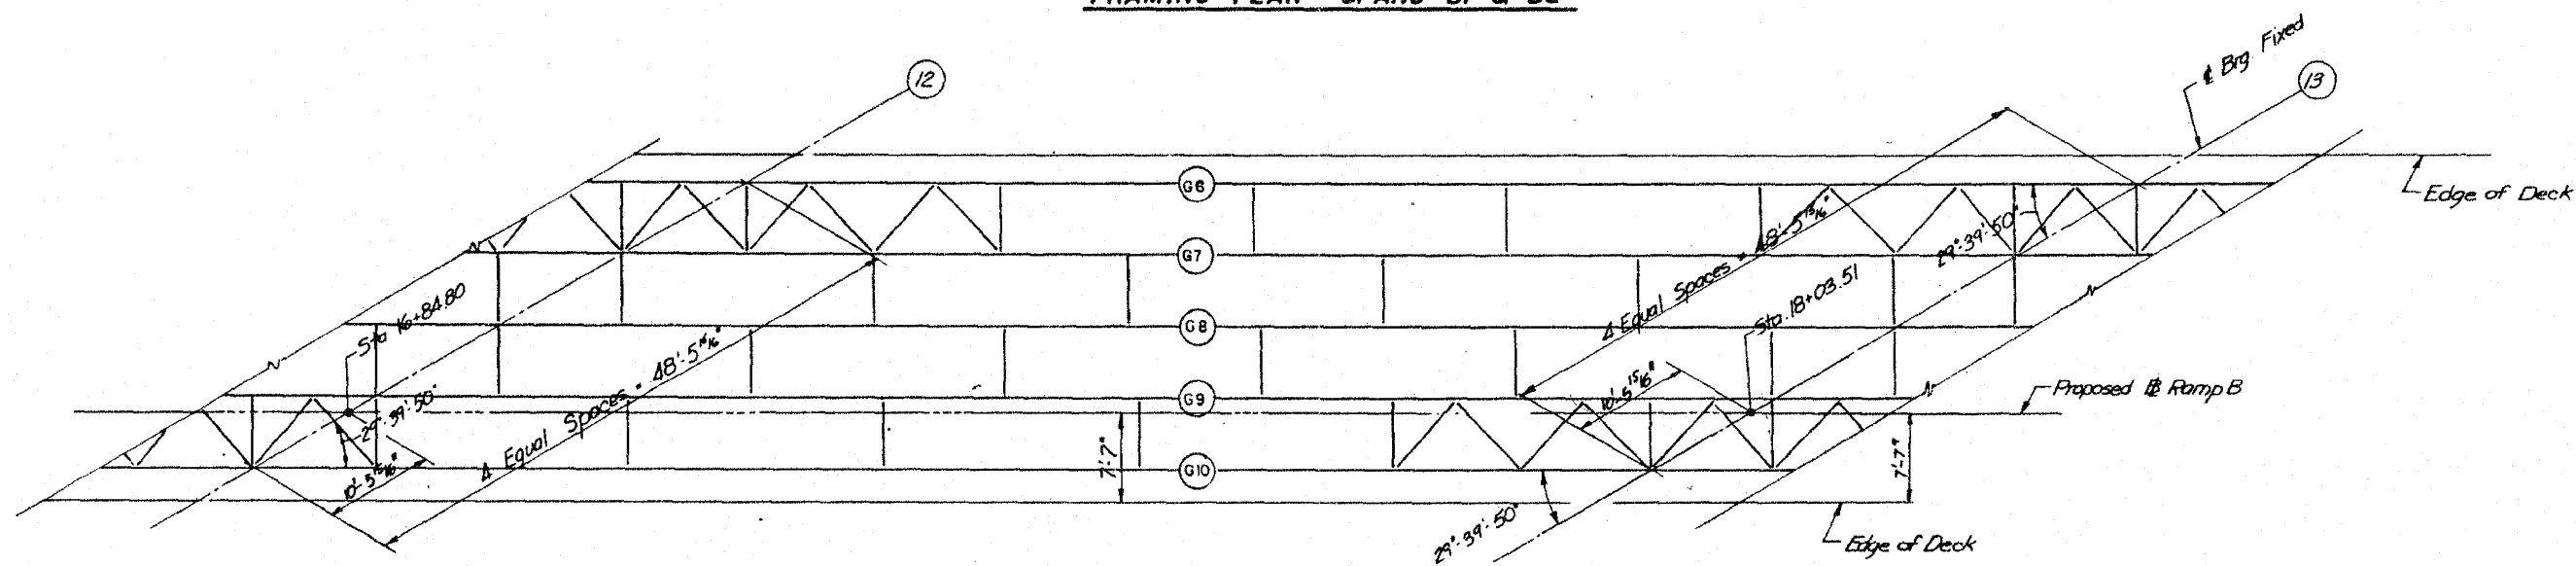

FRAMING PLAN - SPAN B3

FILE NAME =	USER NAME = rge11	DESIGNED - AMR	REVISED -	STATE OF ILLINOIS DEPARTMENT OF TRANSPORTATION	FRAMING PLAN SPANS B1 TO B3 - LOCATION 6 STRUCTURE NO. 016-1140		F.A.I. RTE. 94	SECTION 2010-127-BP	COUNTY COOK	TOTAL SHEETS 160	SHEET NO. 103
	PLOT SCALE = 1:8000 / 1" = 80'	CHECKED - JMH	REVISED -		SCALE: NTS	SHEET NO. 3 OF 10 SHEETS	STA. TO STA.	CONTRACT NO. 60N01 ILLINOIS FED. AID PROJECT			
	PLOT DATE = 3/28/2011	DATE - MARCH, 2011	REVISED -								