


FRAMING PLAN - SPANS B4 & B5

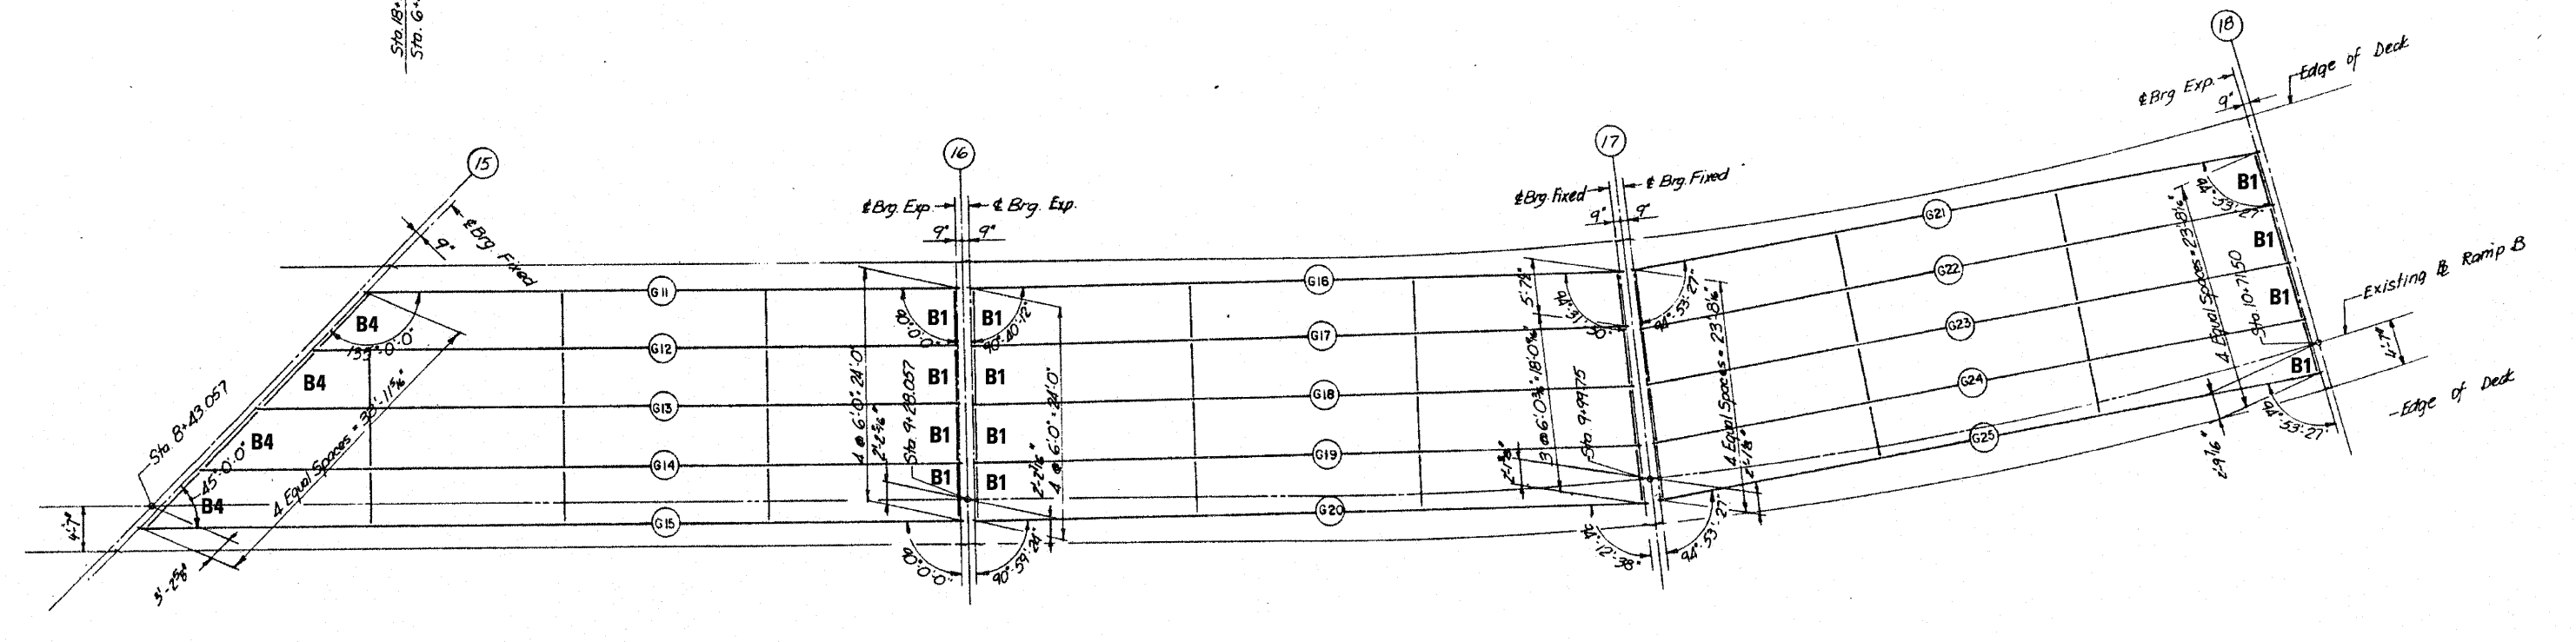

FRAMING PLAN - SPANS B6, B7 & B8

FILE NAME =	USER NAME = rgal1	DESIGNED - AMR	REVISED -	STATE OF ILLINOIS DEPARTMENT OF TRANSPORTATION	FRAMING PLAN SPANS B4 TO B8 - LOCATION 6 STRUCTURE NO. 016-1140			F.A.I. RTE. 94	SECTION 2010-127-BP	COUNTY COOK	TOTAL SHEETS 160	SHEET NO. 104
	PLOT SCALE = 1/8" = 1'-0"	DRAWN - AMR	REVISED -		SCALE: NTS	SHEET NO. 4 OF 10 SHEETS	STA. TO STA.	CONTRACT NO. 60N01				
	PLOT DATE = 3/28/2011	CHECKED - JMH	REVISED -		ILLINOIS FED. AID PROJECT							
	DATE - MARCH, 2011	REVISED -										