



FRAMING PLAN SPANS 1, 2 & 3

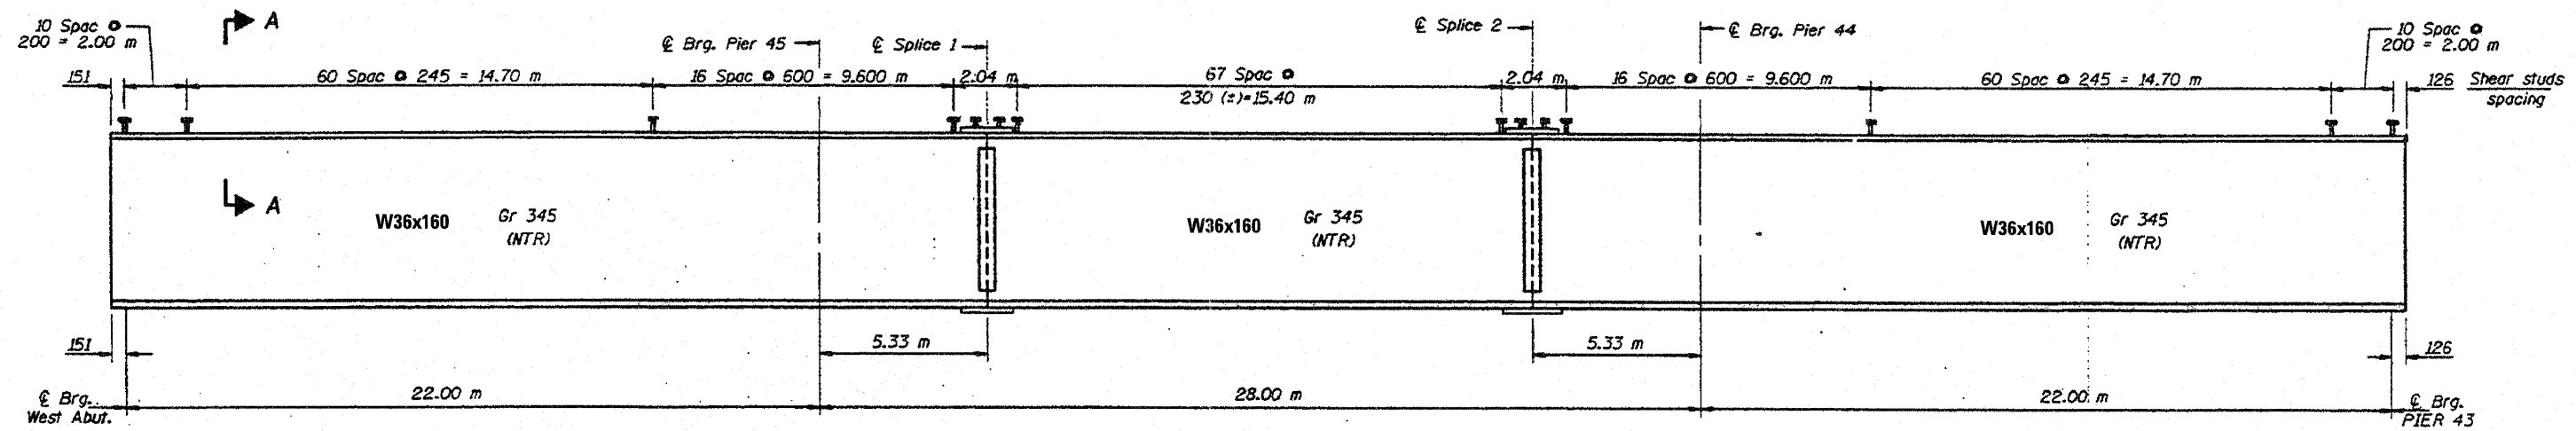

BEAM ELEVATION SPANS 1, 2 & 3
(Beam BD1 Thru BD5)

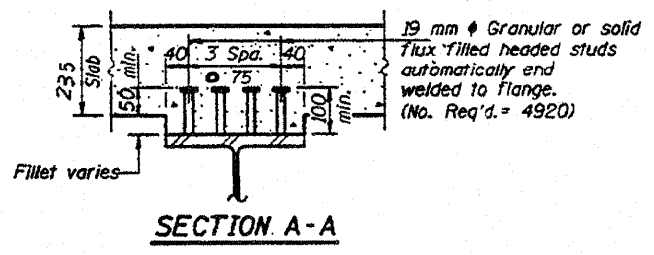

NOTES:
1. All dimensions are in millimeters (mm) except as noted.

FILE NAME =	USER NAME = rga11	DESIGNED - AMR	REVISED -	STATE OF ILLINOIS DEPARTMENT OF TRANSPORTATION	FRAMING PLAN & GIRDER ELEVATION SPANS 1 TO 3 - LOCATION 8 STRUCTURE NO. 016-1059			F.A.I. RTE. 94	SECTION 2010-127-BP	COUNTY COOK	TOTAL SHEETS 160	SHEET NO. 120
PLOT SCALE = 1:8000 1/4" IN.	CHECKED - JMH	REVISED -	CONTRACT NO. 60N01									
PLOT DATE = 3/28/2011	DATE - MARCH, 2011	REVISED -	ILLINOIS FED. AID PROJECT									
			SCALE: NTS					SHEET NO. 3 OF 9 SHEETS	STA. TO STA.			