


FRAMING PLAN - SPANS E1, E2 & E3

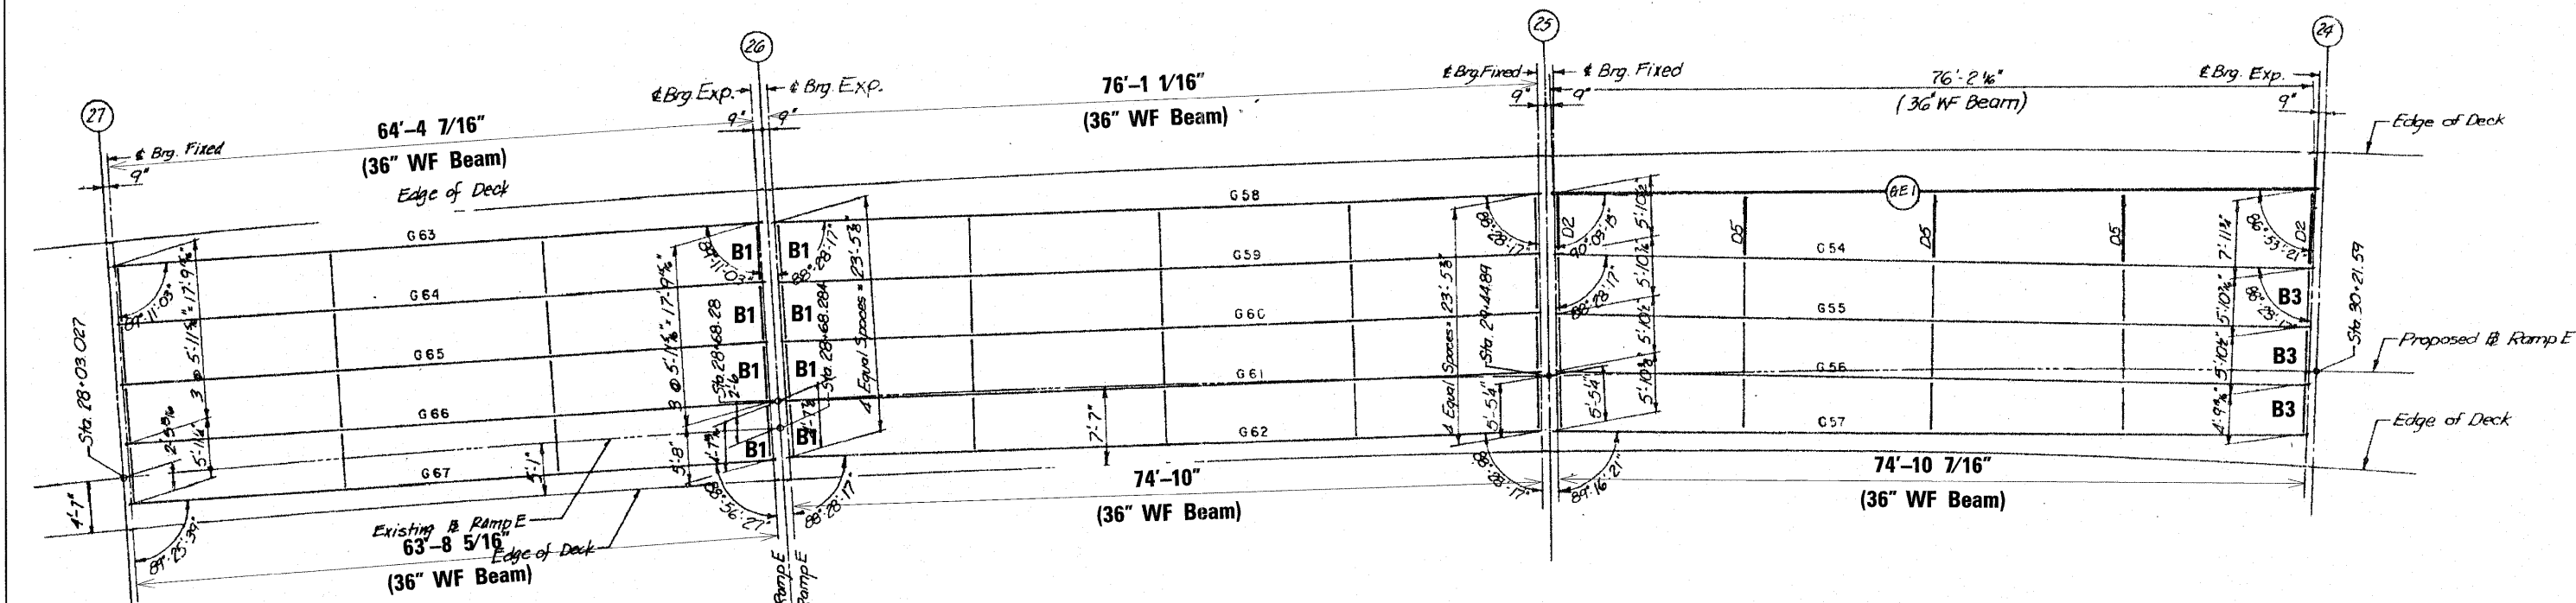

FRAMING PLAN - SPANS E4, E5 & E6

FILE NAME =	USER NAME = rgal	DESIGNED - AMR	REVISED	STATE OF ILLINOIS DEPARTMENT OF TRANSPORTATION	FRAMING PLAN SPANS E1 TO E6 - LOCATION 9 STRUCTURE NO. 016-1047		F.A.I. RTE. 94	SECTION 2010-127-BP	COUNTY COOK	TOTAL SHEETS 160	SHEET NO. 129
	PLOT SCALE = 1/8" = 1'-0"	DRAWN - AMR	REVISED -		SCALE: NTS	SHEET NO. 3 OF 9 SHEETS	STA. TO STA.	CONTRACT NO. 60N01		ILLINOIS FED. AID PROJECT	
	PLOT DATE = 3/28/2011	CHECKED - JMH	REVISED -								
		DATE - MARCH, 2011	REVISED -								