


FRAMING PLAN
Spans F3, F4 & F5

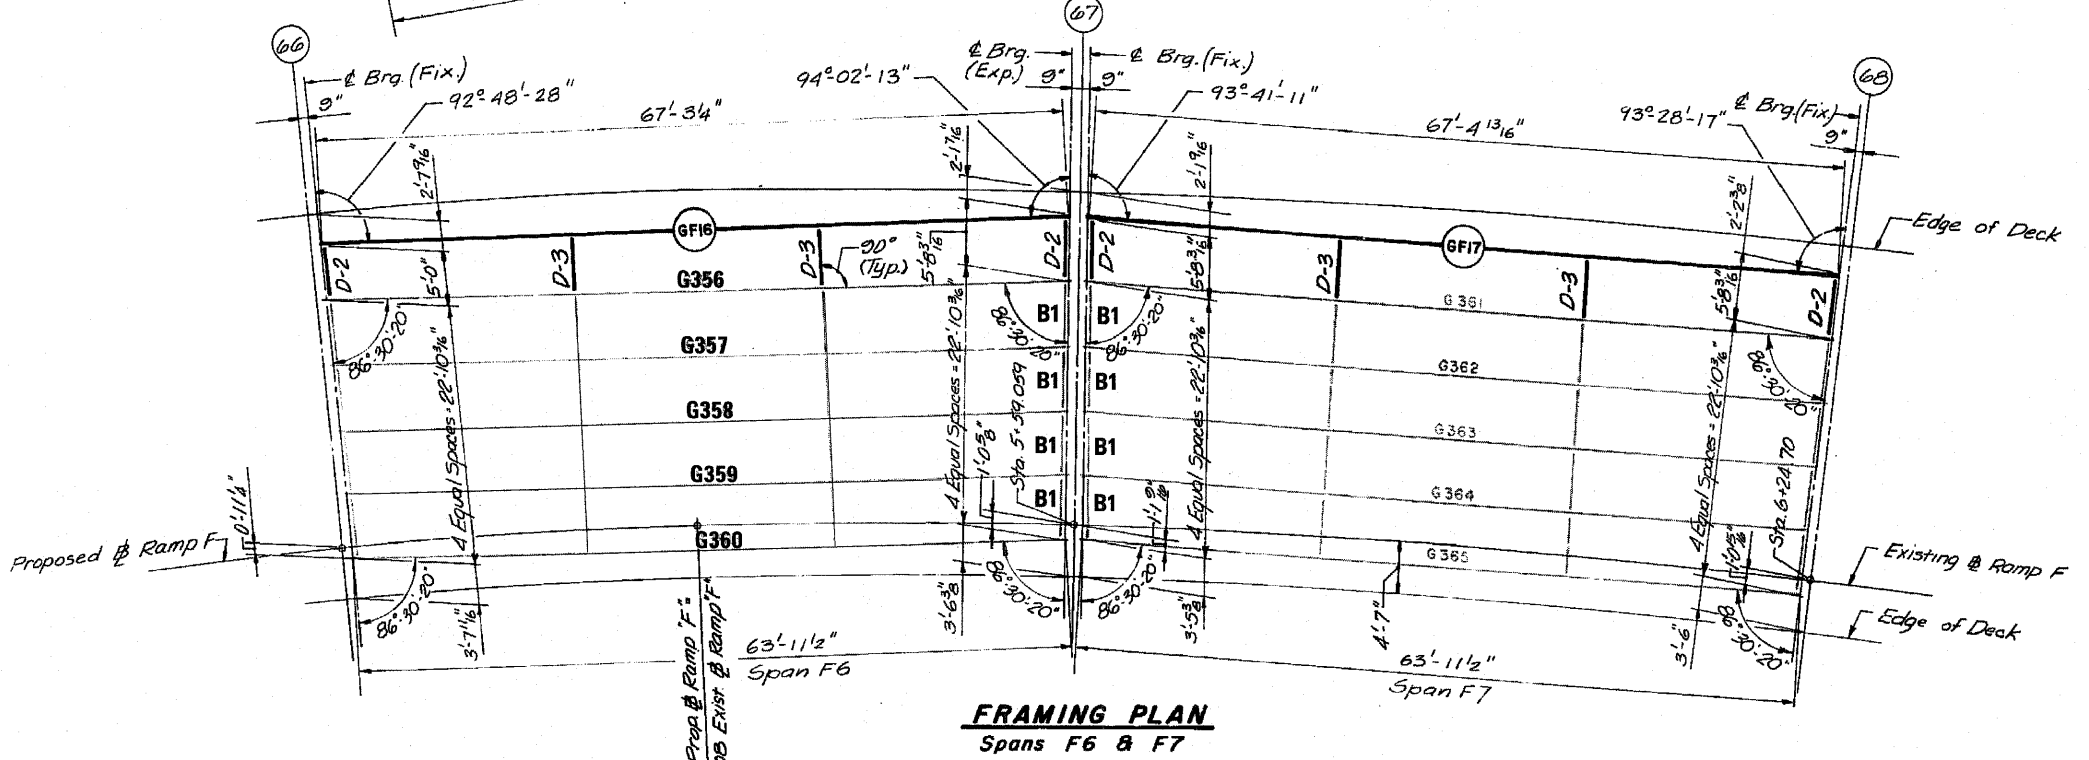

FRAMING PLAN
Spans F6 & F7

FILE NAME =	USER NAME = rgal	DESIGNED - AMR	REVISED -	STATE OF ILLINOIS DEPARTMENT OF TRANSPORTATION	FRAMING PLAN SPANS F3 TO F7 - LOCATION 10 STRUCTURE NO. 016-1062	F.A.I. RTE. 94	SECTION 2010-127-BP	COUNTY COOK	TOTAL SHEETS 160	SHEET NO. 139
	PLOT SCALE = 1/8" = 1' IN.	CHECKED - JMH	REVISED -			SCALE: NTS	SHEET NO. 4 OF 12 SHEETS	STA. TO STA.	CONTRACT NO. 60N01	
	PLOT DATE = 3/28/2011	DATE - MARCH, 2011	REVISED -							