


GIRDER ELEVATION
Girder G621
(Looking East)

GIRDER ELEVATION
Girder G622
(Looking East)

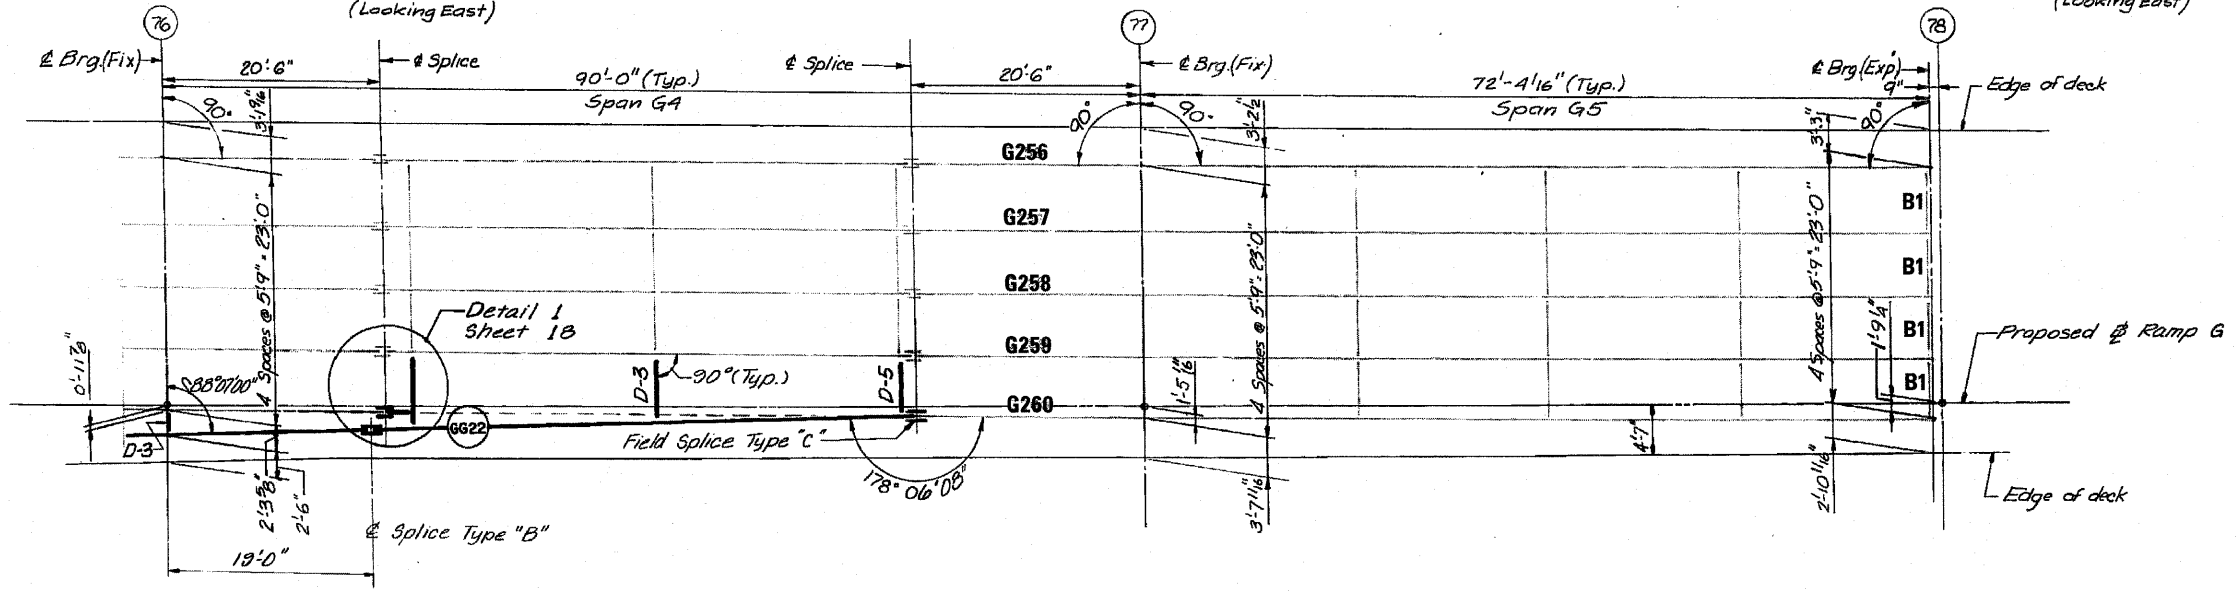

FRAMING PLAN
Spans G4 & G5



FILE NAME =	USER NAME = rgal	DESIGNED - AMR	REVISED -	STATE OF ILLINOIS DEPARTMENT OF TRANSPORTATION	FRAMING PLAN SPANS G1 TO G5 - LOCATION 11 STRUCTURE NO. 016-1050	F.A.I. RTE. = 94	SECTION = 2010-127-BP	COUNTY = COOK	TOTAL SHEETS = 160	SHEET NO. = 150
	PLOT SCALE = 1/8\"/>									