


FRAMING PLAN
Spans G6, G7 & G8

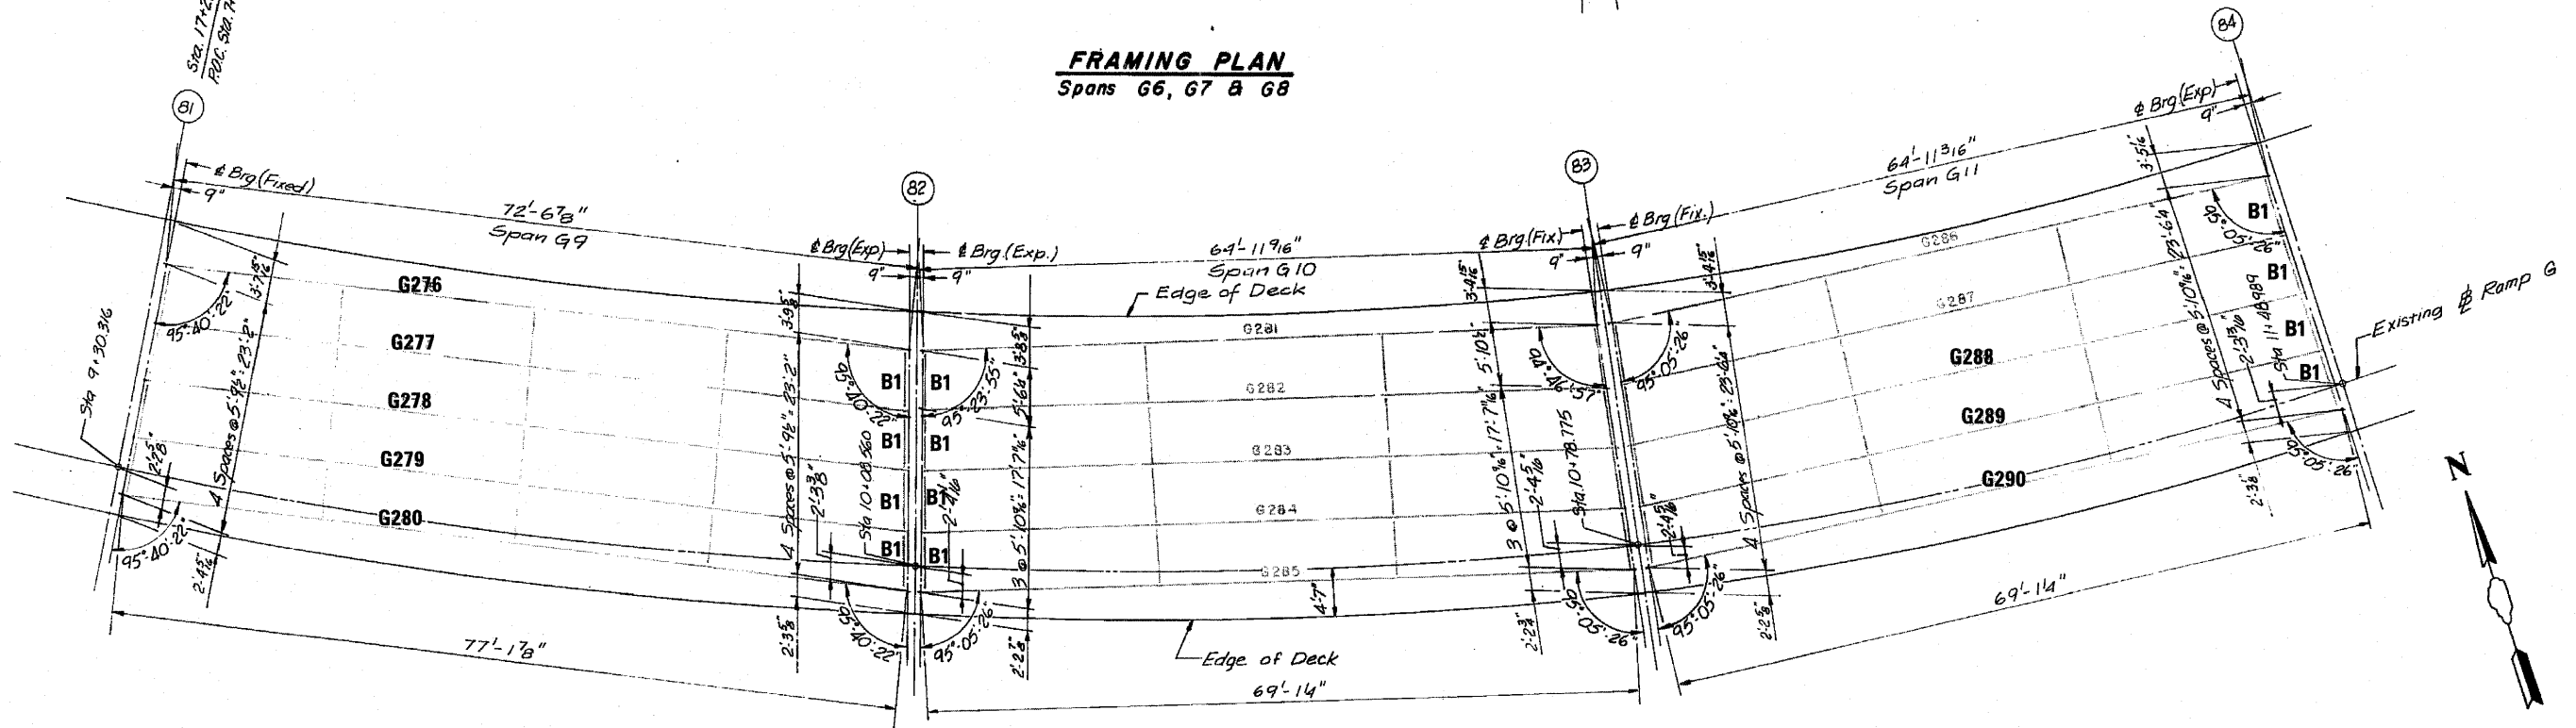

FRAMING PLAN
Spans G9, G10 & G11

FILE NAME =	USER NAME = rgal	DESIGNED - AMR	REVISED -	STATE OF ILLINOIS DEPARTMENT OF TRANSPORTATION	FRAMING PLAN SPANS G6 TO G11 - LOCATION 11 STRUCTURE NO. 016-1050		F.A.I. RTE. 94	SECTION 2010-127-BP	COUNTY COOK	TOTAL SHEETS 160	SHEET NO. 151
	PLOT SCALE = 1/8" = 1' IN.	DRAWN - AMR	REVISED -		SCALE: NTS	SHEET NO. 4 OF 9 SHEETS	STA. TO STA.	CONTRACT NO. 60N01 ILLINOIS FED. AID PROJECT			
PLOT DATE = 3/28/2011	CHECKED - JMH	DATE - MARCH, 2011	REVISED -								