



LEGEND

GRADING AREA

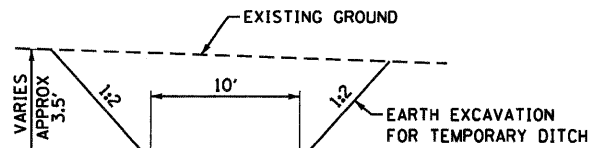



TEMPORARY DITCH DETAIL
N.T.S.

NOTE: THE TEMPORARY DITCH WILL NOT BE MEASURED FOR PAYMENT SEPARATELY, BUT SHALL BE INCLUDED IN THE PAY ITEM "EARTH EXCAVATION"

 

DATE	
BY	
REVISION	
NO.	
PLAN	
NO.	
NO.	
NO.	
NO.	
NO.	

DATE	
BY	
REVISION	
NO.	
PROFILE	
NO.	
NO.	
NO.	
NO.	
NO.	

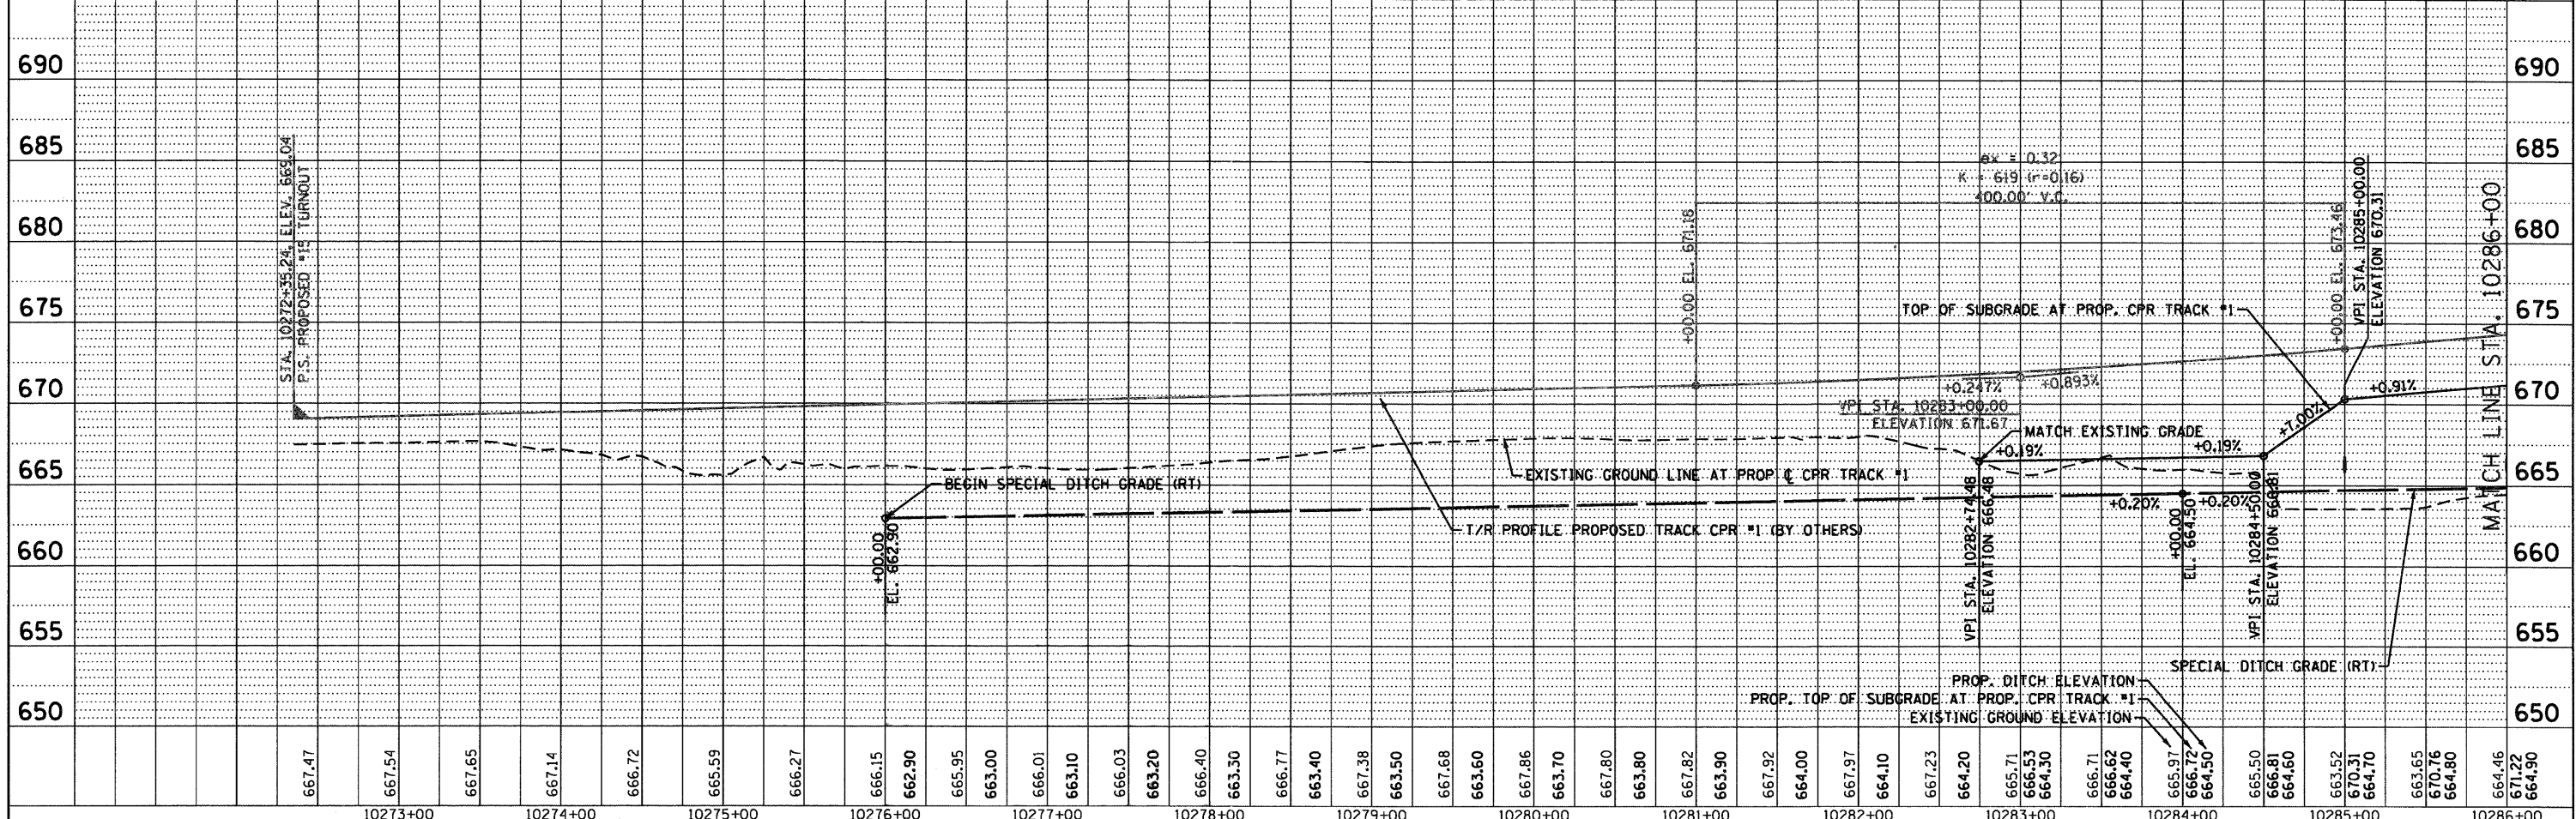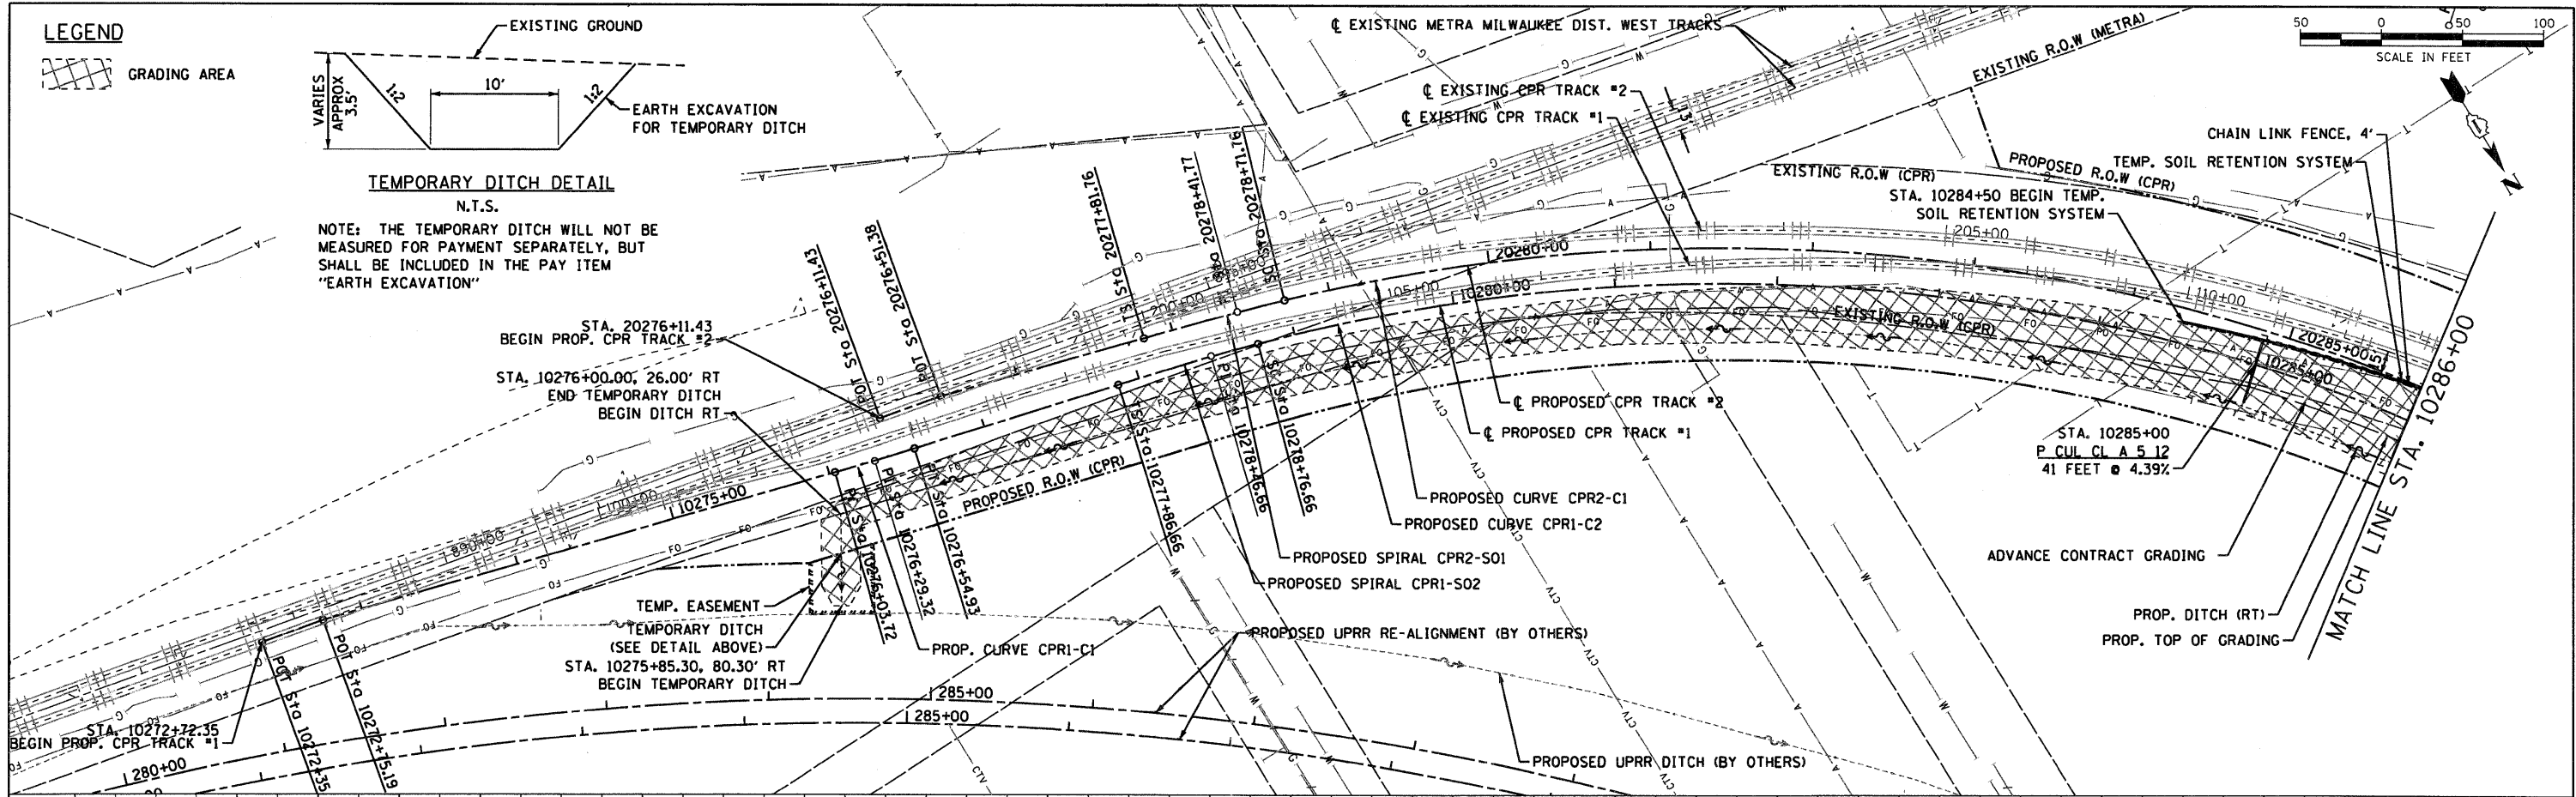

FILE NAME =	USER NAME = nrotemm	DESIGNED - NMR	REVISED -	<p align="center">STATE OF ILLINOIS DEPARTMENT OF TRANSPORTATION</p> <p align="center">PLAN AND PROFILE CANADIAN PACIFIC RAILWAY</p> <p>SCALE: 1" = 50' SHEET NO. 1 OF 2 SHEETS STA. 10272+26.24 TO STA. 10286+00</p>	F.A.U. RTE.	SECTION	COUNTY	TOTAL SHEETS	SHEET NO.
... \D160N06-SHT-PLNPRF-RR01.DGN		DRAWN - NMR	REVISED -		1321	2010-134-T	DUPAGE	40	9
PLOT SCALE = 50.0000' / IN.		CHECKED - LGP	REVISED -		CONTRACT NO. 60N06				
PLOT DATE = 3/25/2011		DATE - 03/17/2011	REVISED -		ILLINOIS FED. AID PROJECT				