
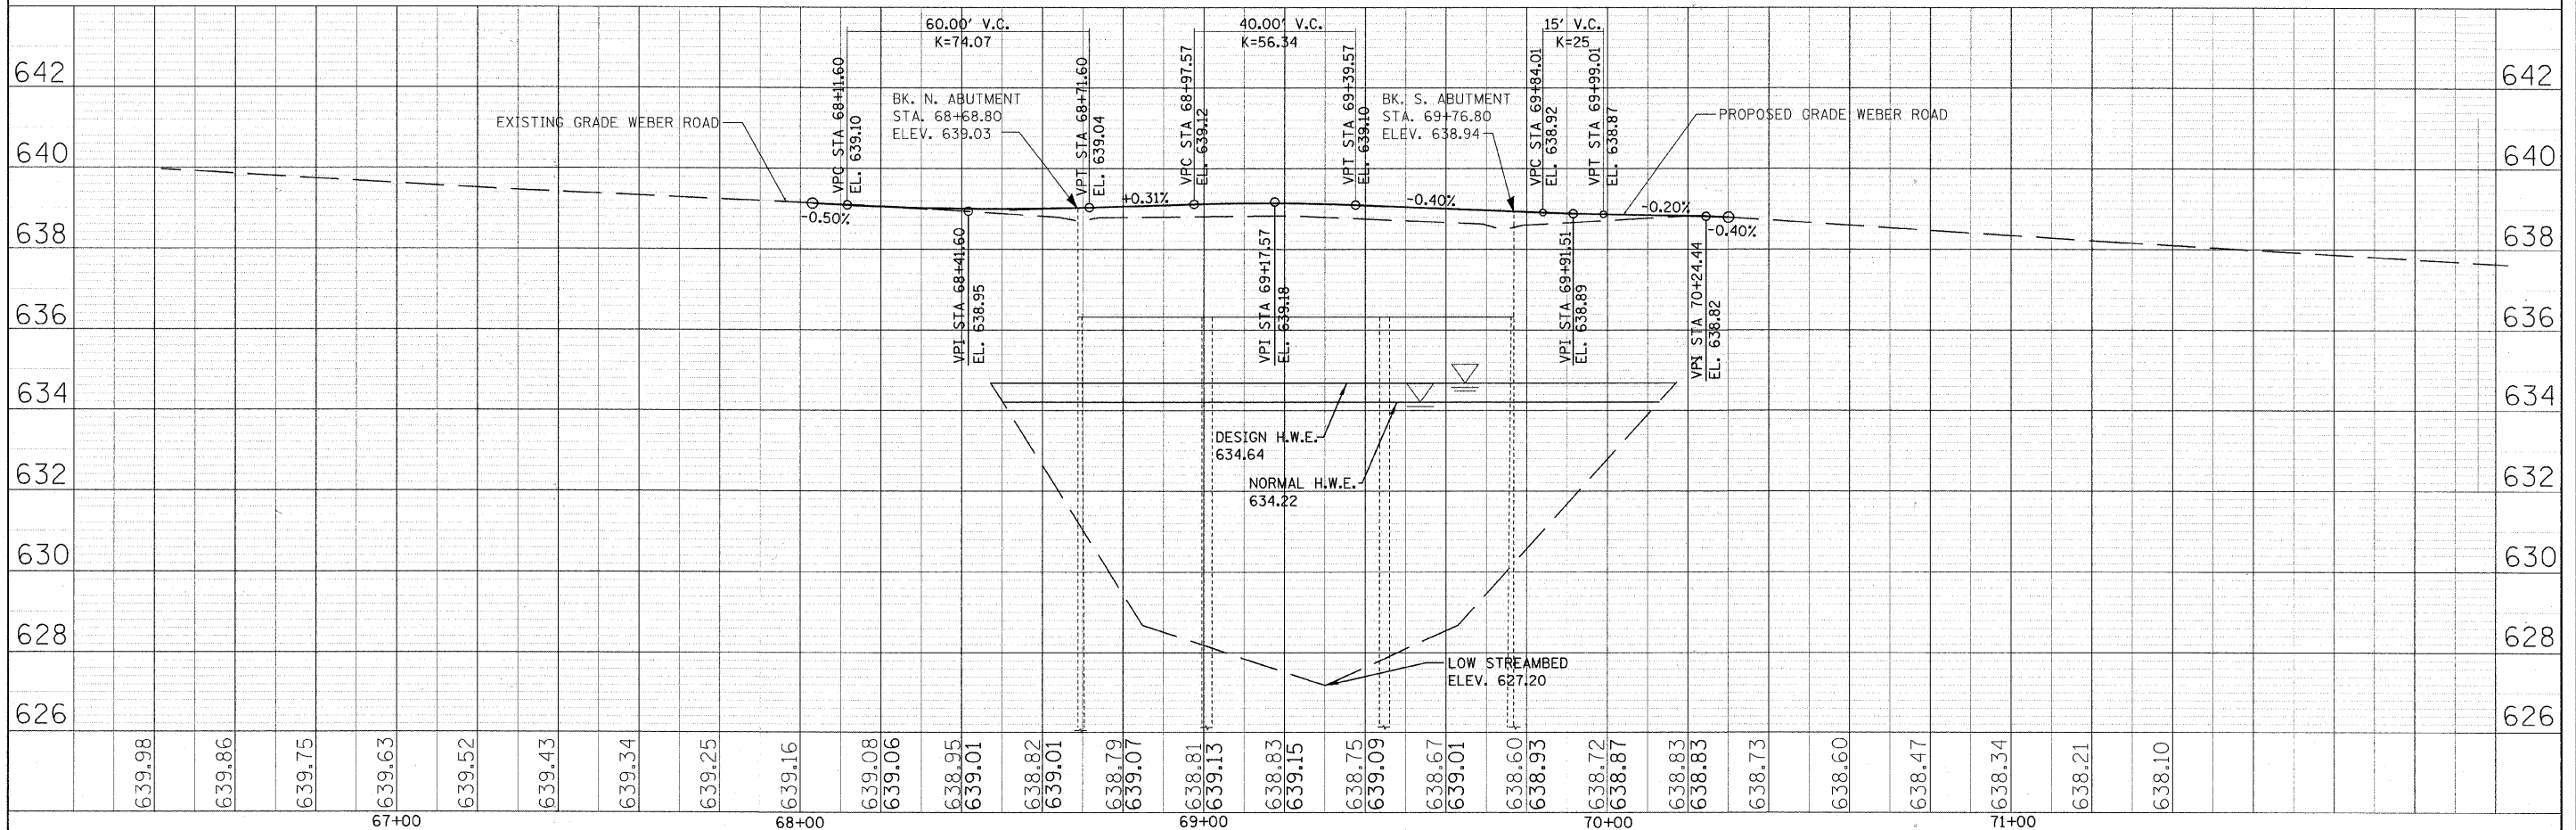


DATE	BY
REVISION	NOTED
ALIGNMENT	CHANGED
ADDITIONAL	FILED
NO.	NO.

DATE	BY
REVISION	NOTED
ALIGNMENT	CHANGED
ADDITIONAL	FILED
NO.	NO.

FILE NAME: 005-Plan and Profile.dwg

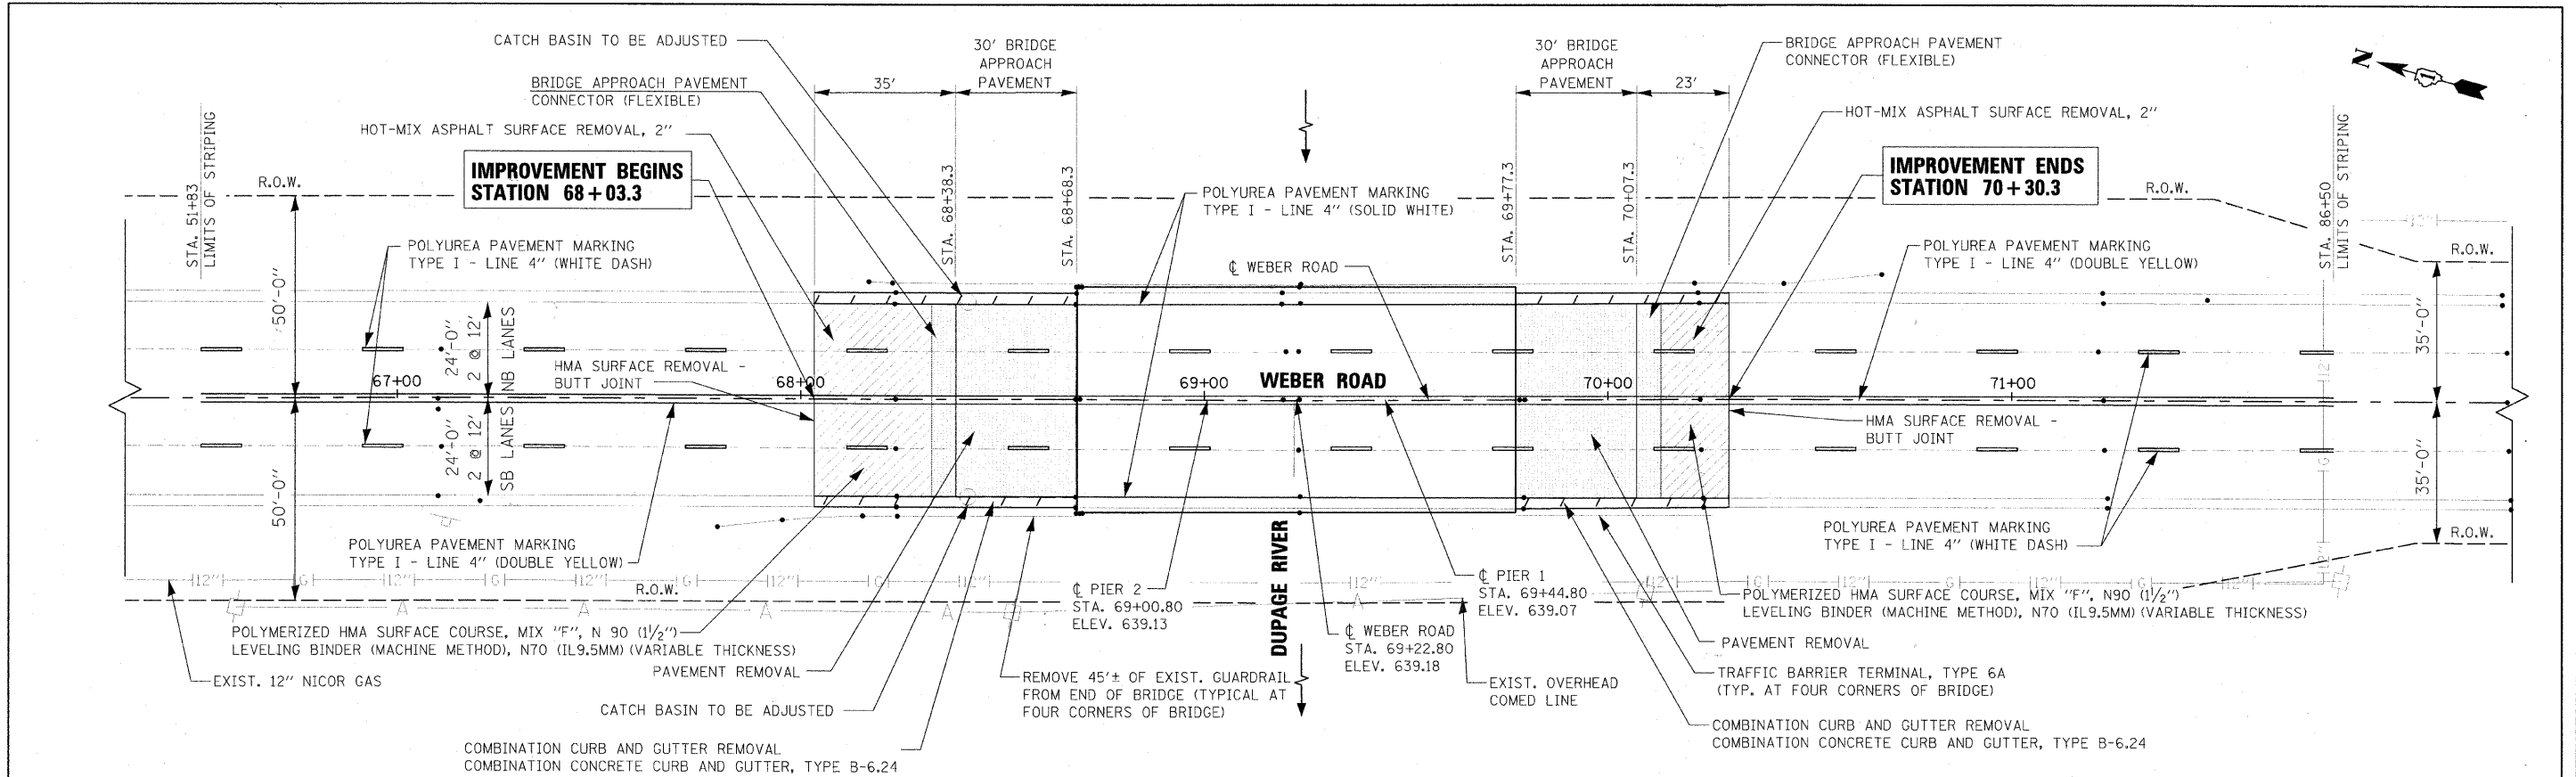

URS 100 S. WACKER DR., SUITE 500 CHICAGO, IL 60606 TEL (312) 939-1000 FAX (312) 939-1198				USER NAME: USER1 DESIGNED: - DRAWN: - CHECKED: - DATE: -				PLOT SCALE: 1"=40' SCALE PLOT DATE: 11/11/11				REVISED: - REVISED: - REVISED: - REVISED: -				VILLAGE OF BOLINGBROOK WEBER ROAD OVER THE EAST BRANCH OF THE DUPAGE RIVER				ROADWAY PLAN AND PROFILE SCALE: 1"=40' SHEET NO. 5 OF 26 SHEETS STA. 67+00 TO STA. 71+00				F.A.P. RTE. 0856 SECTION 08-00050-00-BR COUNTY WILL TOTAL SHEETS 26 SHEET NO. 5 CONTRACT NO. 63576 FED. ROAD DIST. NO. ILLINOIS FED. AID PROJECT			
---	--	--	--	--	--	--	--	---	--	--	--	--	--	--	--	---	--	--	--	--	--	--	--	--	--	--	--