




CONTRACTOR IS TO PROVIDE DEPRESSED CURB AT EACH DRIVEWAY ENTRANCE.

*CONTRACTOR IS TO REMOVE BRICK PAVERS AND STORE ON-SITE DURING DRIVEWAY PAVEMENT REMOVAL.

ADJ = VALVE VAULTS TO BE ADJUSTED = 1 (EACH)


CONTRACTOR IS TO PROVIDE FULL DEPTH SAW CUTS AT THE LIMITS OF PAVEMENT AND SIDEWALK REMOVAL. THE COST OF FULL DEPTH SAW CUT IS INCLUDED IN THE UNIT PRICES OF PAVEMENT AND SIDEWALK REMOVAL.

CHAIN LINK FENCE TO BE REMOVED AND RE-ERECTED AS NEEDED (TYP. FOUR CORNERS)

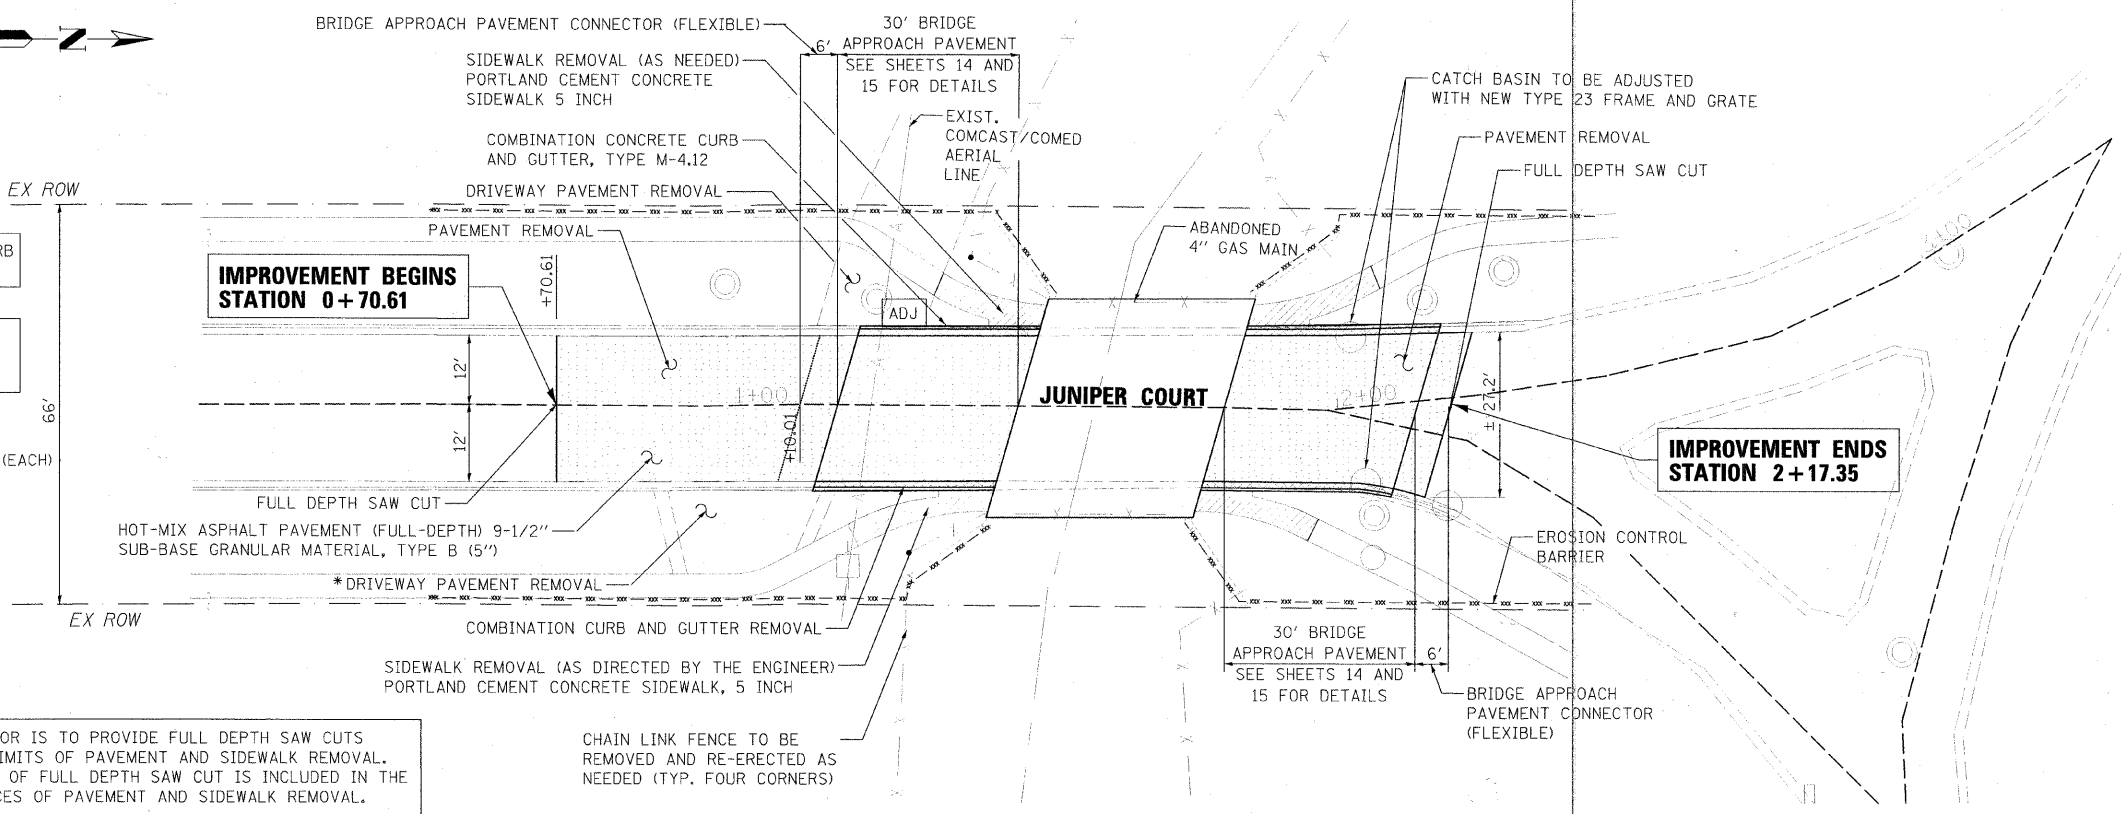

DATE	
BY	
REVISION	
NO.	
DESCRIPTION	

DATE	
BY	
REVISION	
NO.	
DESCRIPTION	

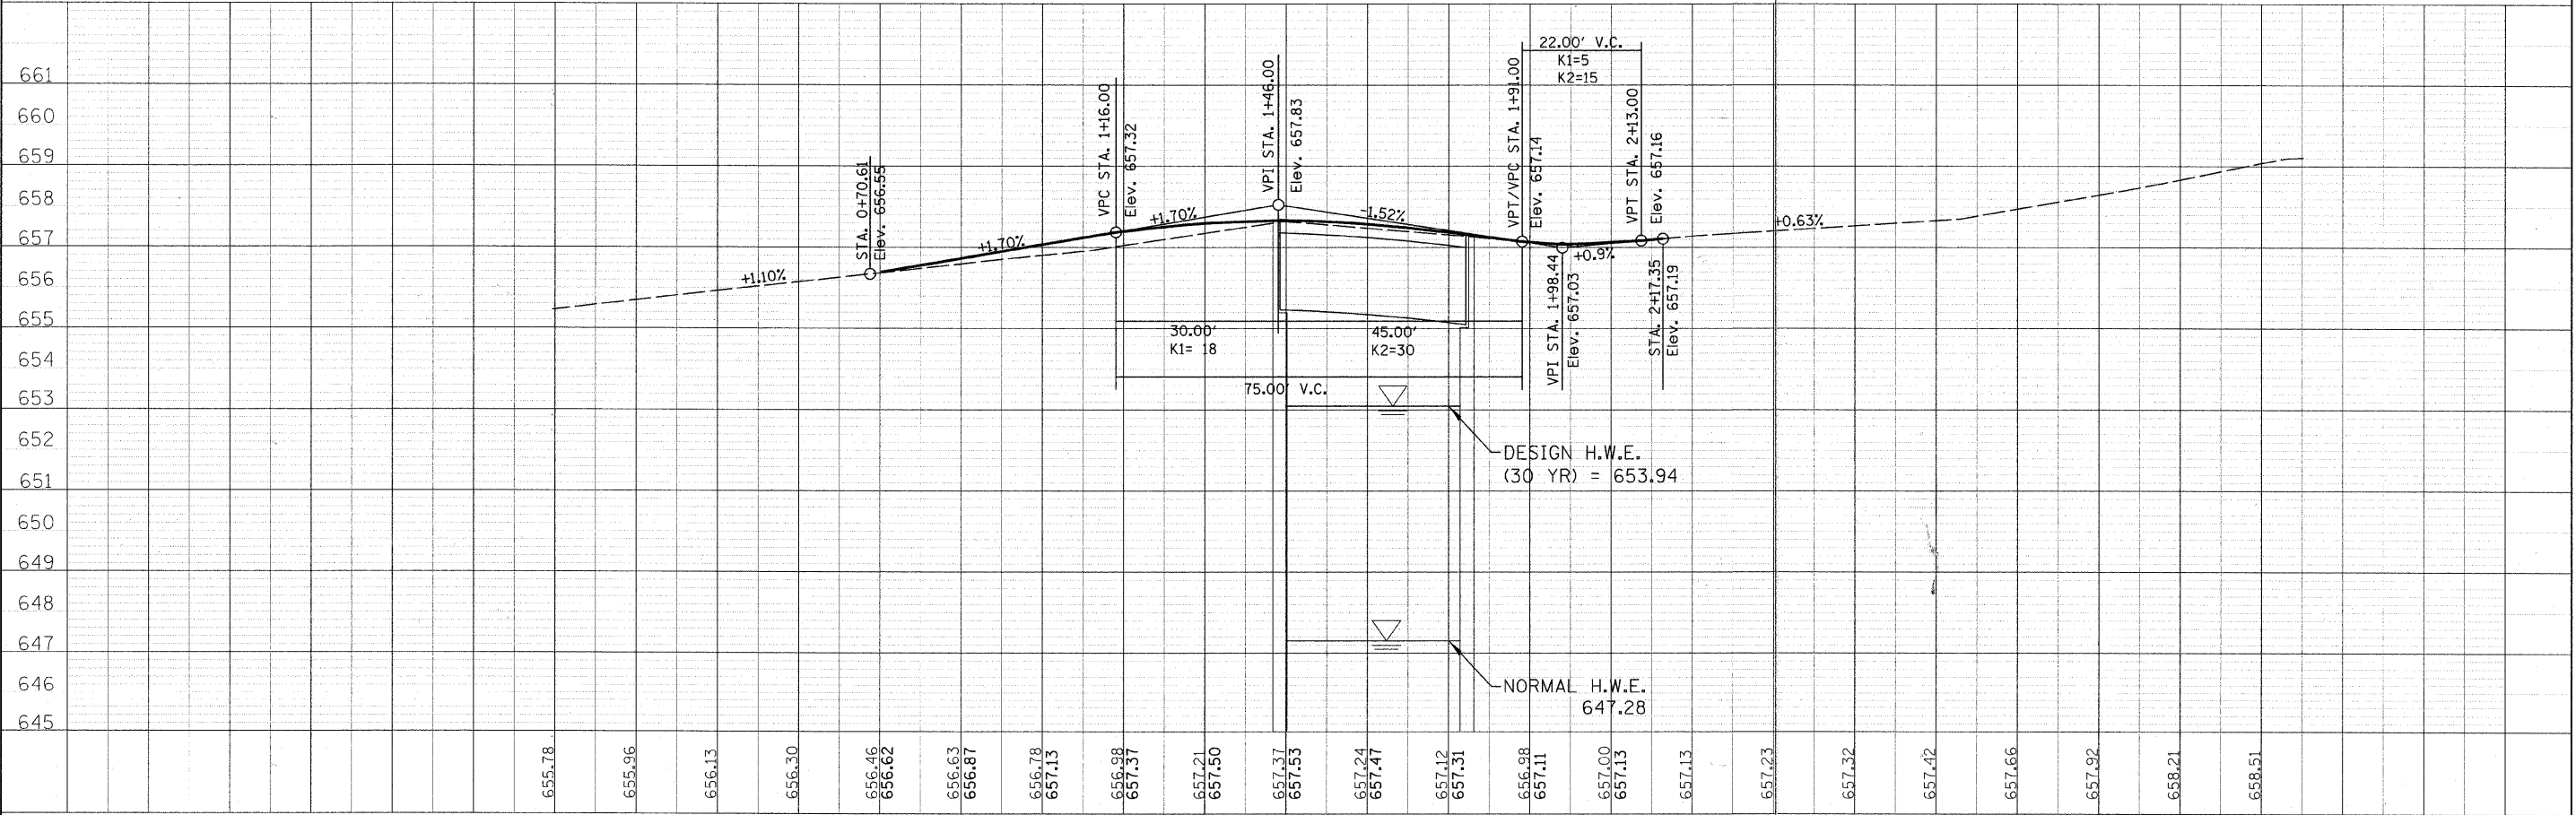

URS 100 S. WACKER DR. SUITE 500 CHICAGO, IL 60606 TEL (312) 939-1000 FAX (312) 939-4198	USER NAME	DESIGNED <i>L. LAWS</i>	REVISED	VILLAGE OF DEERFIELD JUNIPER COURT OVER THE WEST FORK, NORTH BRANCH OF THE CHICAGO RIVER	ROADWAY PLAN AND PROFILE SCALE: 1"=15' SHEET NO. 6 OF 16 SHEETS STA. 0+70.61 TO STA. 2+17.35	F.A.U. RTE.	SECTION	COUNTY	TOTAL SHEETS	SHEET NO.
	PLOT SCALE = *SCALE*	DRAWN <i>1/15/11</i>	REVISED			09-00084-00-BR	LAKE	16	6	
	PLOT DATE = *DATE*	CHECKED <i>J. BUCHOLC</i>	REVISED			CONTRACT NO. 63587				
		DATE <i>1/28/11</i>	REVISED			FED. ROAD DIST. NO. ILLINOIS FED. AID PROJECT				