






 

 

 


LEGEND:

-  PAVEMENT REMOVAL
-  DRIVEWAY PAVEMENT REMOVAL
-  SHOULDER REMOVAL
-  TREE REMOVAL, ACRES
-  BUILDING REMOVAL

-  GUTTER REMOVAL
-  12" TREE REMOVAL (UNIT DIAMETER)
-  CHAINLINK FENCE REMOVAL

EXISTING UTILITIES LEGEND

-  UNDERGROUND TELEPHONE LINE
-  UNDERGROUND FIBER OPTIC LINE
-  UNDERGROUND GAS LINE
-  AERIAL LINE

EXISTING PLAN AND REMOVAL NOTES


ADDITIONAL REMOVALS SHOWN IN THE DRAINAGE PLANS, SIGNAL PLANS.

ALL FENCE MATERIAL OTHER THAN CHAIN LINK WILL BE INCLUDED IN CLEARING.

BITUMINOUS DRIVEWAYS ON AGGREGATE BASE COURSE REMOVAL SHALL BE INCLUDED IN EARTH EXCAVATION.

MAILBOX LOCATIONS WILL BE UPDATED BASED ON DISTRICT 2 STANDARDS (SEE GENERAL NOTES).

MEDIAN REMOVAL INCLUDES MEDIAN SURFACE REMOVAL AND COMBINATION CURB AND GUTTER REMOVAL.

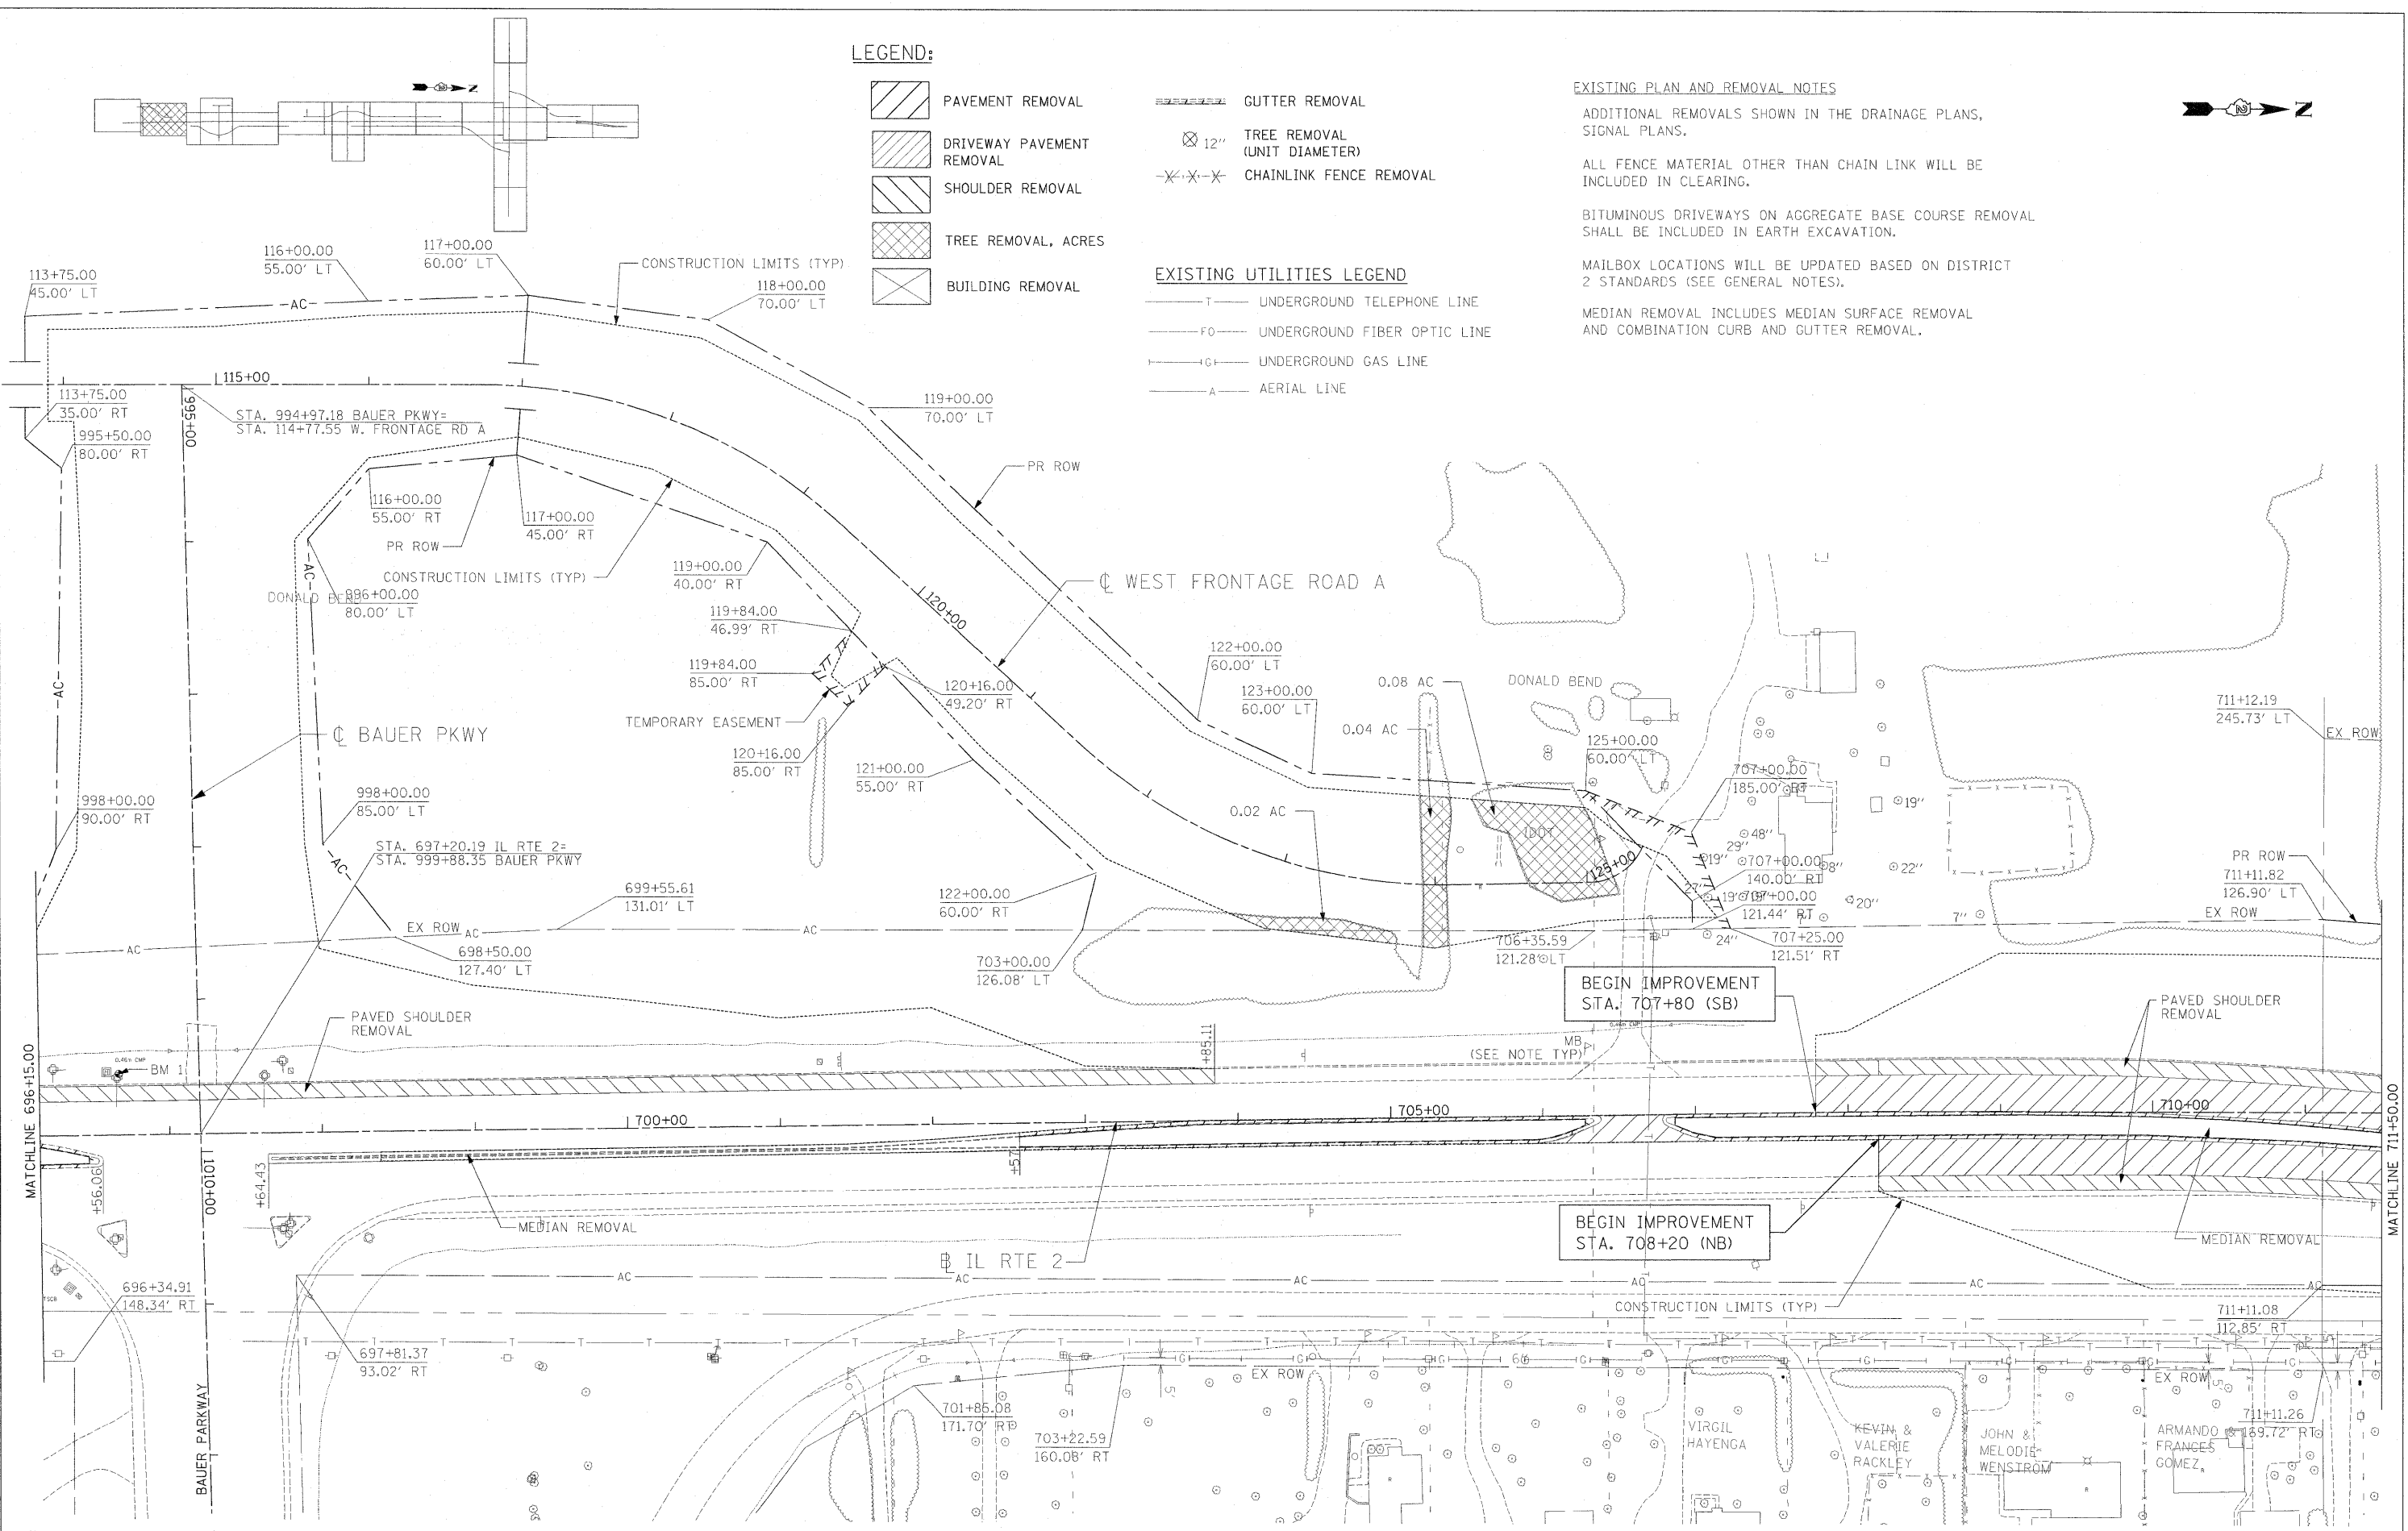

USER NAME = zulkowd	DESIGNED STS/GC	REVISED -
PLOT SCALE = 50.00 FT / IN.	DRAWN RDT	REVISED -
PLOT DATE = 2/2/2011	CHECKED GC	REVISED -
	DATE 01-14-11	REVISED -

**STATE OF ILLINOIS
DEPARTMENT OF TRANSPORTATION**

ILLINOIS ROUTE 2 EXISTING PLAN AND REMOVALS 2 STA 696+15 TO 711+50	
SCALE: 1"=50'	SHEET NO. 53 OF 530 SHEETS STA. TO STA.

F.A.P. RTE. 734	SECTION 77-2-2 & 77-2B-1	COUNTY WINNEBAGO	TOTAL SHEETS 530	SHEET NO. 53
CONTRACT NO. 64813				
FED. ROAD DIST. NO. ILLINOIS FED. AID PROJECT				