
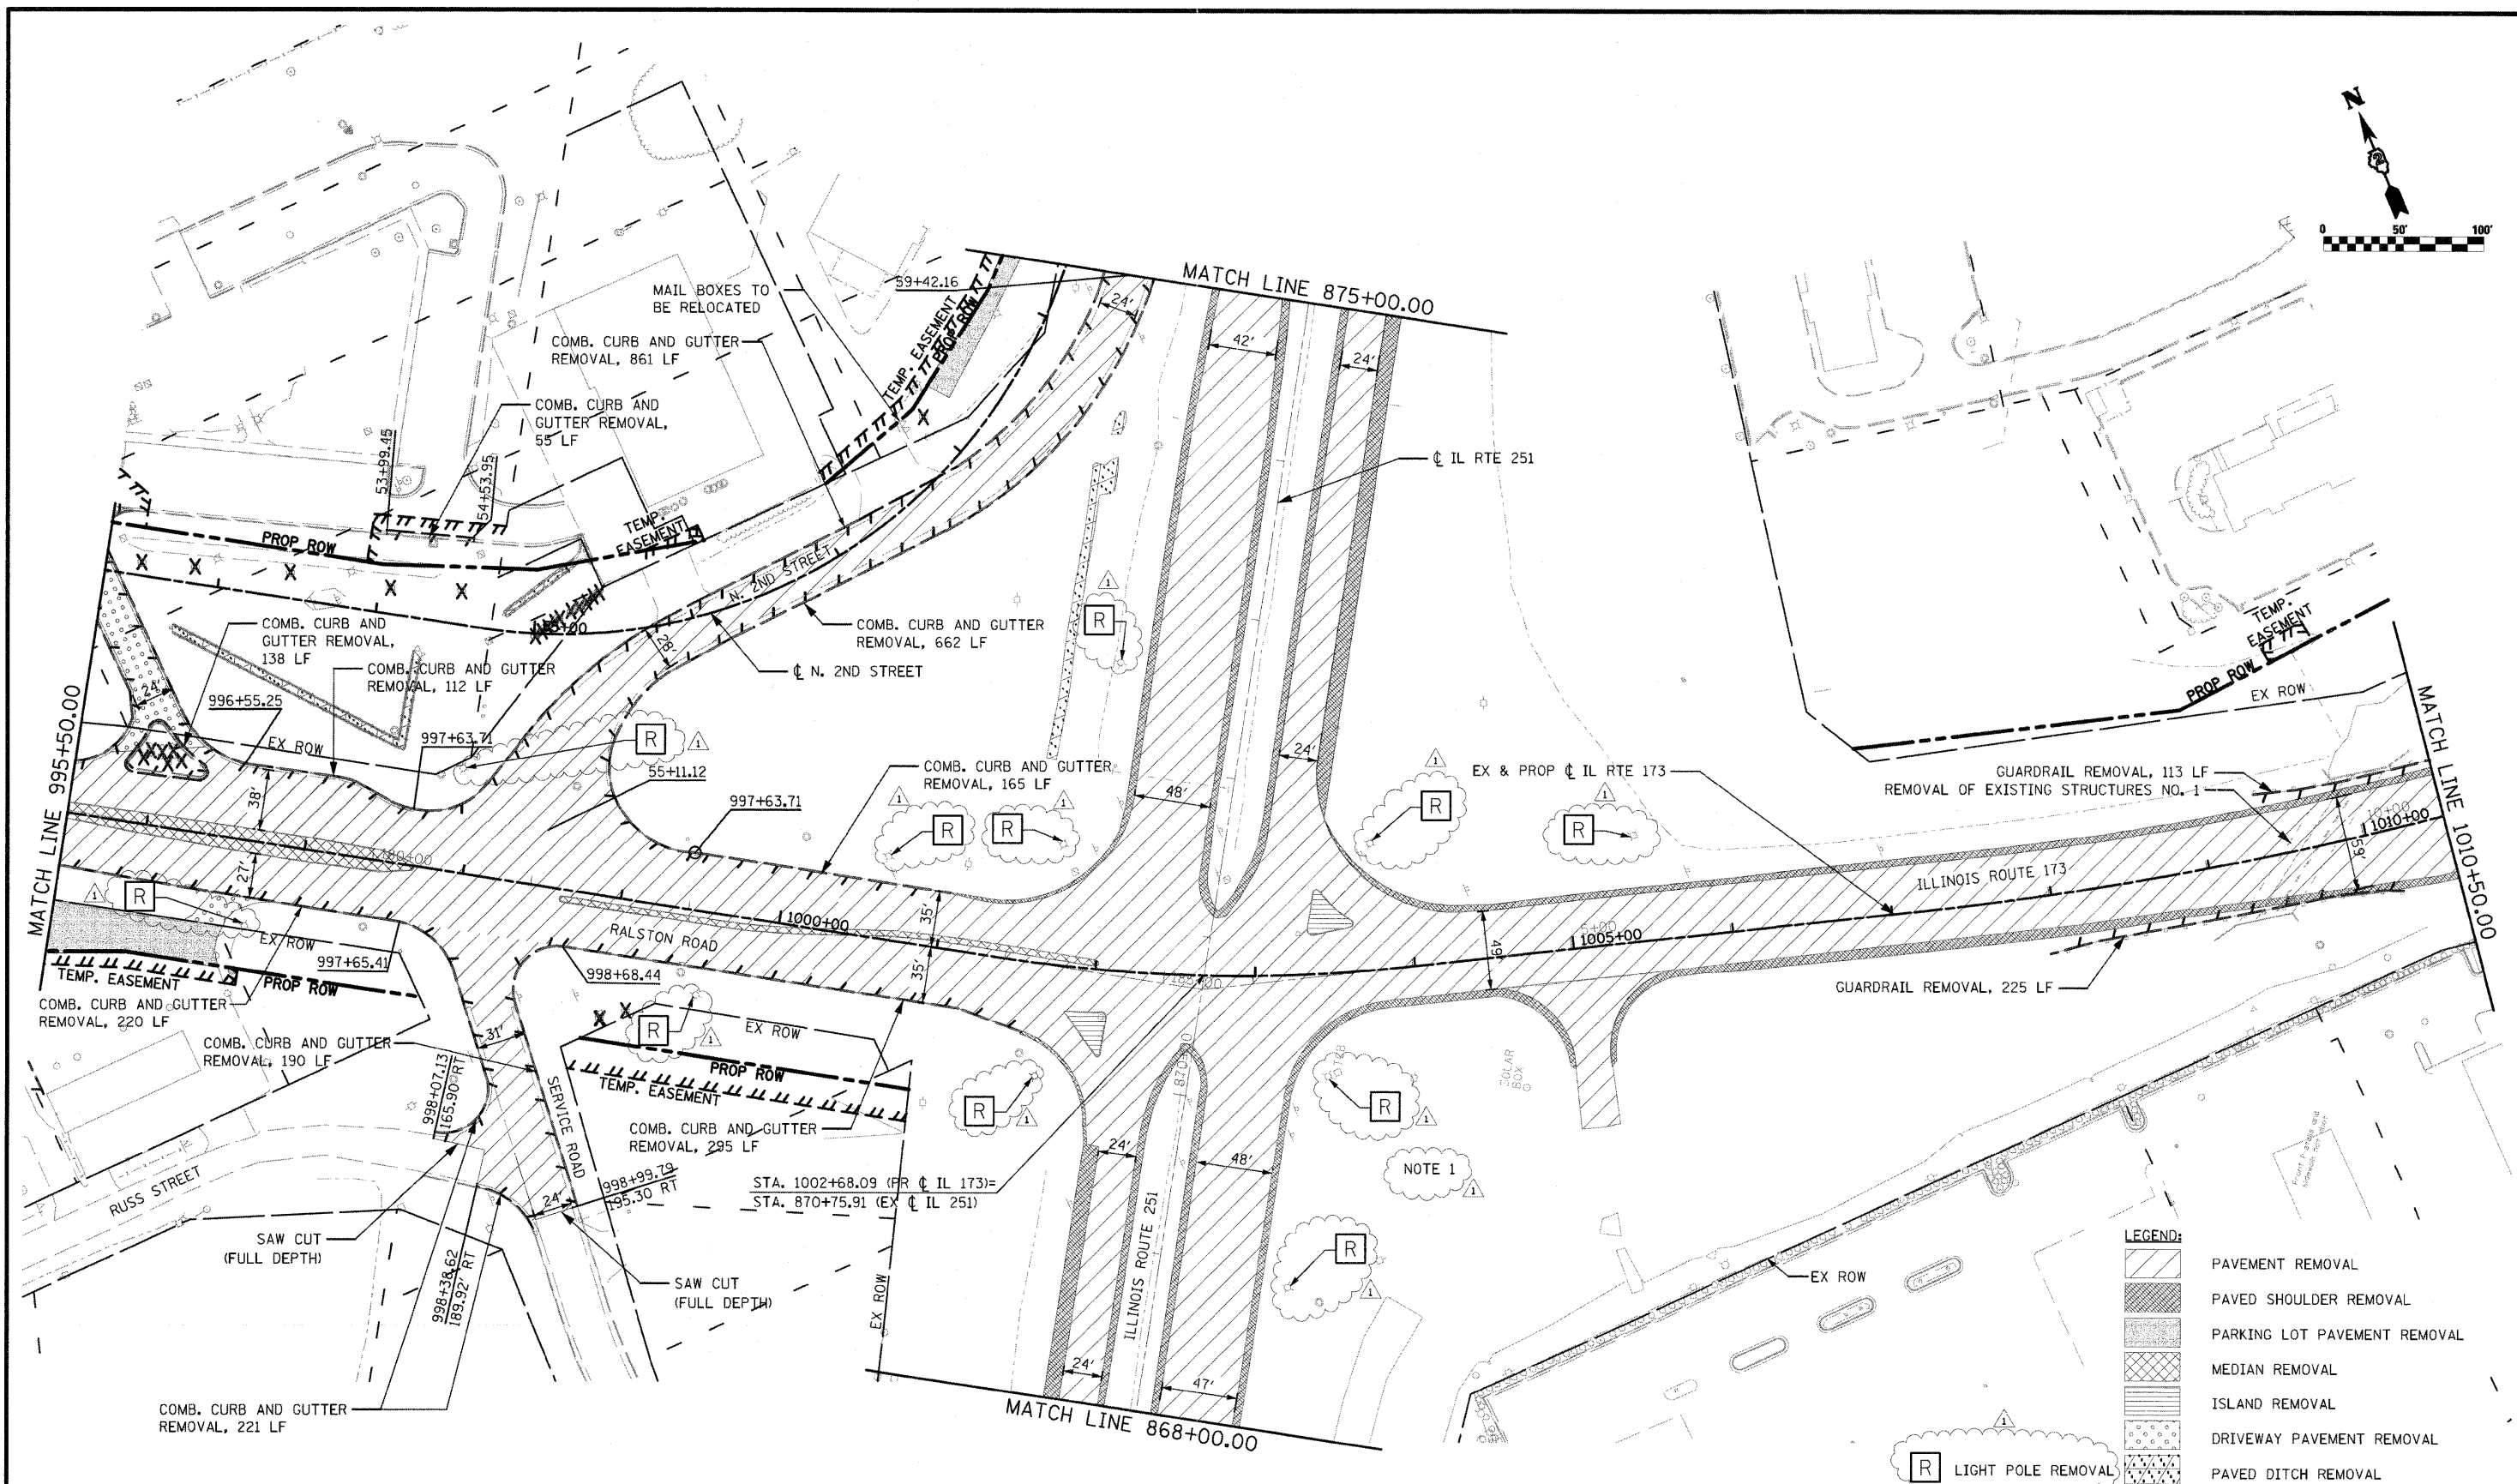


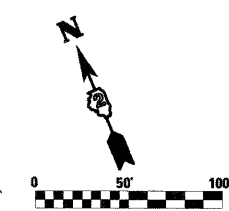

NOTE:
FOR DRAINAGE REMOVALS SEE DRAINAGE PLANS.

1. REMOVE EXISTING LIGHTING CONTROLLER AND FOUNDATION
IN SE QUADRANT OF IL 173/IL 251 INTERSECTION. LOCATION
TO BE VERIFIED BY THE CONTRACTOR.

LEGEND:	
	PAVEMENT REMOVAL
	PAVED SHOULDER REMOVAL
	PARKING LOT PAVEMENT REMOVAL
	MEDIAN REMOVAL
	ISLAND REMOVAL
	DRIVEWAY PAVEMENT REMOVAL
	PAVED DITCH REMOVAL
	TREE REMOVAL
	LINEAR ITEM REMOVAL
	TREE TRUNK PROTECTION

FILE NAME = D264987-shr-remove-02.dgn	USER NAME = 3202090971	DESIGNED - LOM	REVISED - 6/1/2011	STATE OF ILLINOIS DEPARTMENT OF TRANSPORTATION		EXISTING AND REMOVAL PLAN RALSTON ROAD \ ILLINOIS ROUTE 173		F.A.P. RTE. 303	SECTION 129K-1	COUNTY WINNEBAGO	TOTAL SHEETS 401	SHEET NO. 56
		DRAWN - MD	REVISED -									
		CHECKED - PDK	REVISED -									
		DATE - 01-19-2011	REVISED -									
				SCALE:		SHEET NO. OF SHEETS		STA. 995+50.00 TO STA. 1010+50.00		FED. ROAD DIST. NO. 2 ILLINOIS FED. AID PROJECT		
										CONTRACT NO. 64987		