
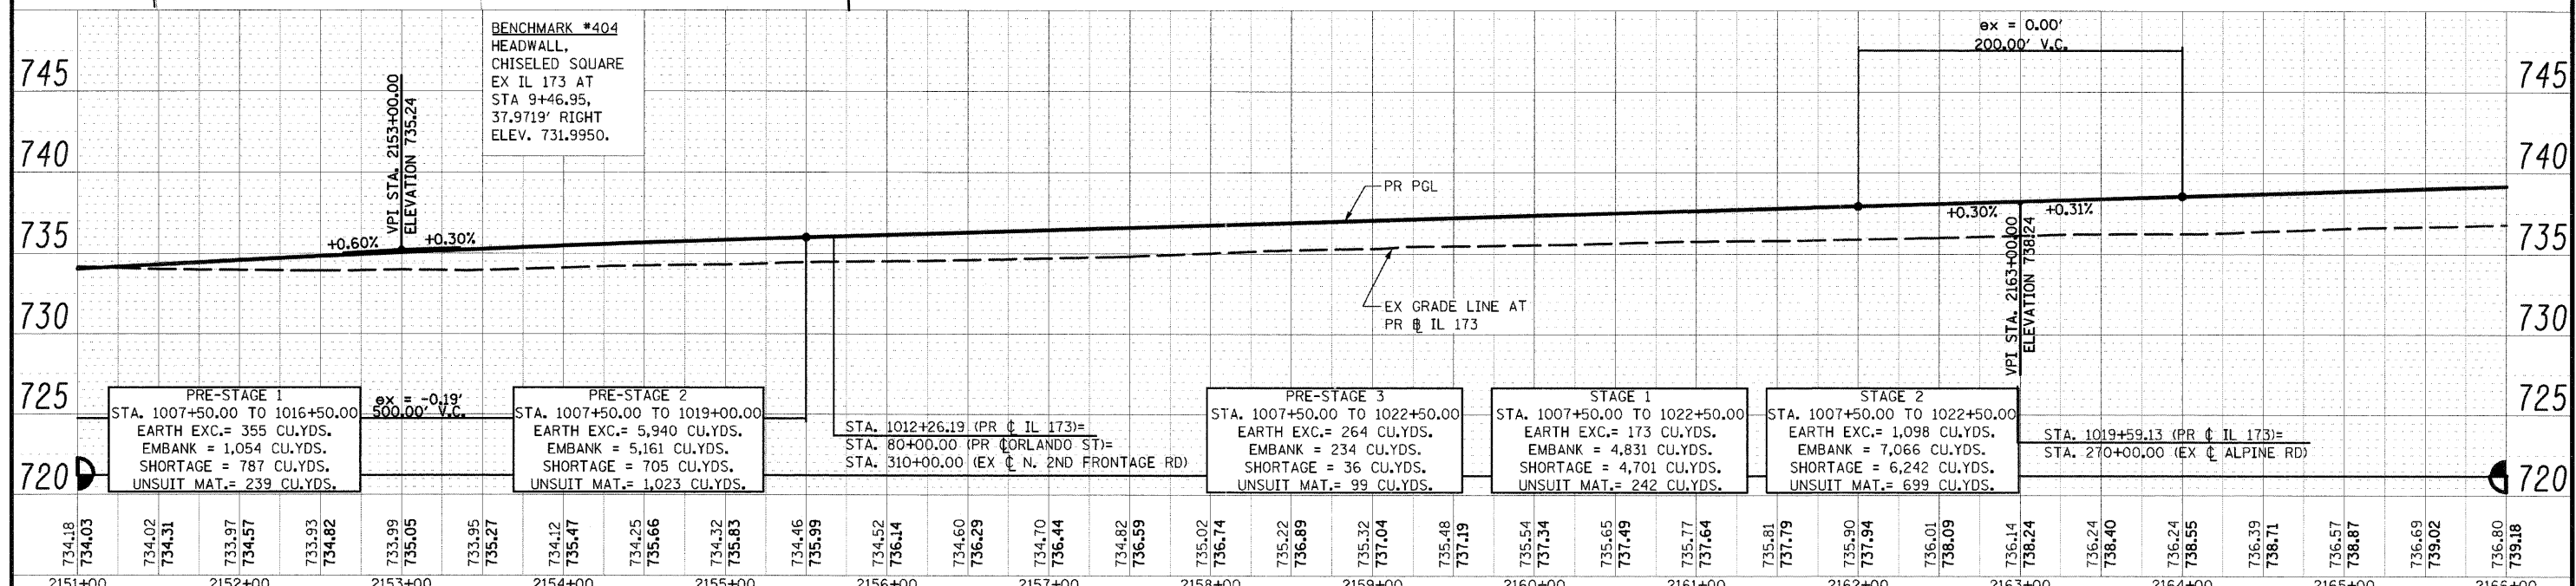


PLAN	SURVEYED	BY	DATE
NOTED	NOTED		
NOTED	NOTED		
NOTED	NOTED		

PROFILE	SURVEYED	BY	DATE
NOTED	NOTED		
NOTED	NOTED		
NOTED	NOTED		

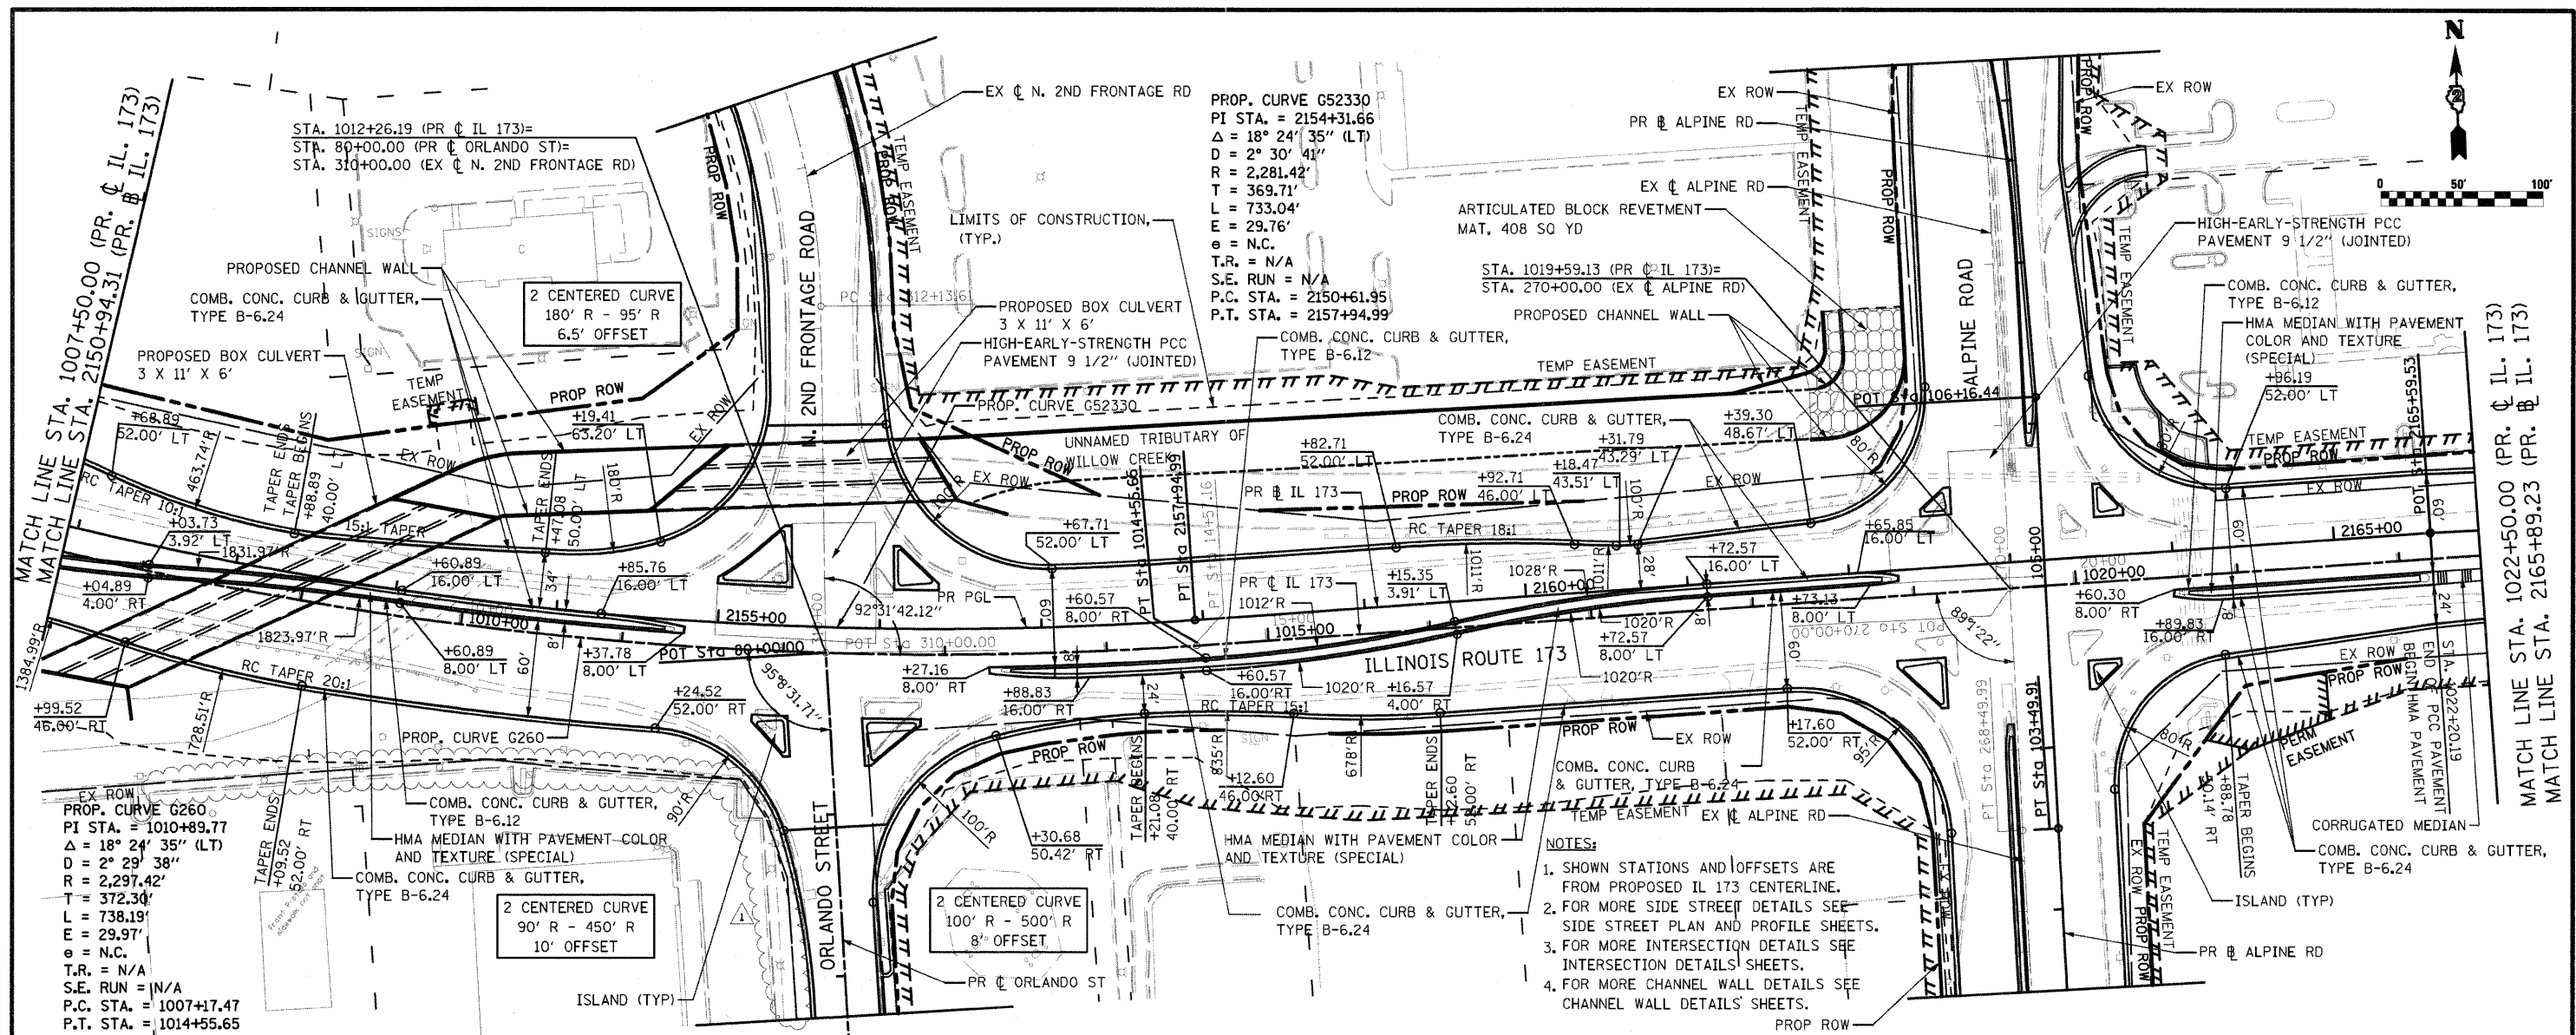

FILE NAME = 0264987-shr-plnprf-03.dgn	USER NAME = 3202090971	DESIGNED - LOM	REVISED - 6/1/2011	STATE OF ILLINOIS DEPARTMENT OF TRANSPORTATION		PLAN AND PROFILE ILLINOIS ROUTE 173	F.A.P. RTE. 303	SECTION 129K-1	COUNTY WINNEBAGO	TOTAL SHEETS 401	SHEET NO. 63
PLOT SCALE = 1/8" = 100.000' / IN.		CHECKED - PDK	REVISED -	SCALE:		SHEET NO. OF SHEETS	STA. 1007+50.00 TO STA. 1022+50.00		FED. ROAD DIST. NO. 2 ILLINOIS FED. AID PROJECT		
PLOT DATE = 5/31/2011		DATE = 03-16-2011	REVISED -						CONTRACT NO. 64987		