
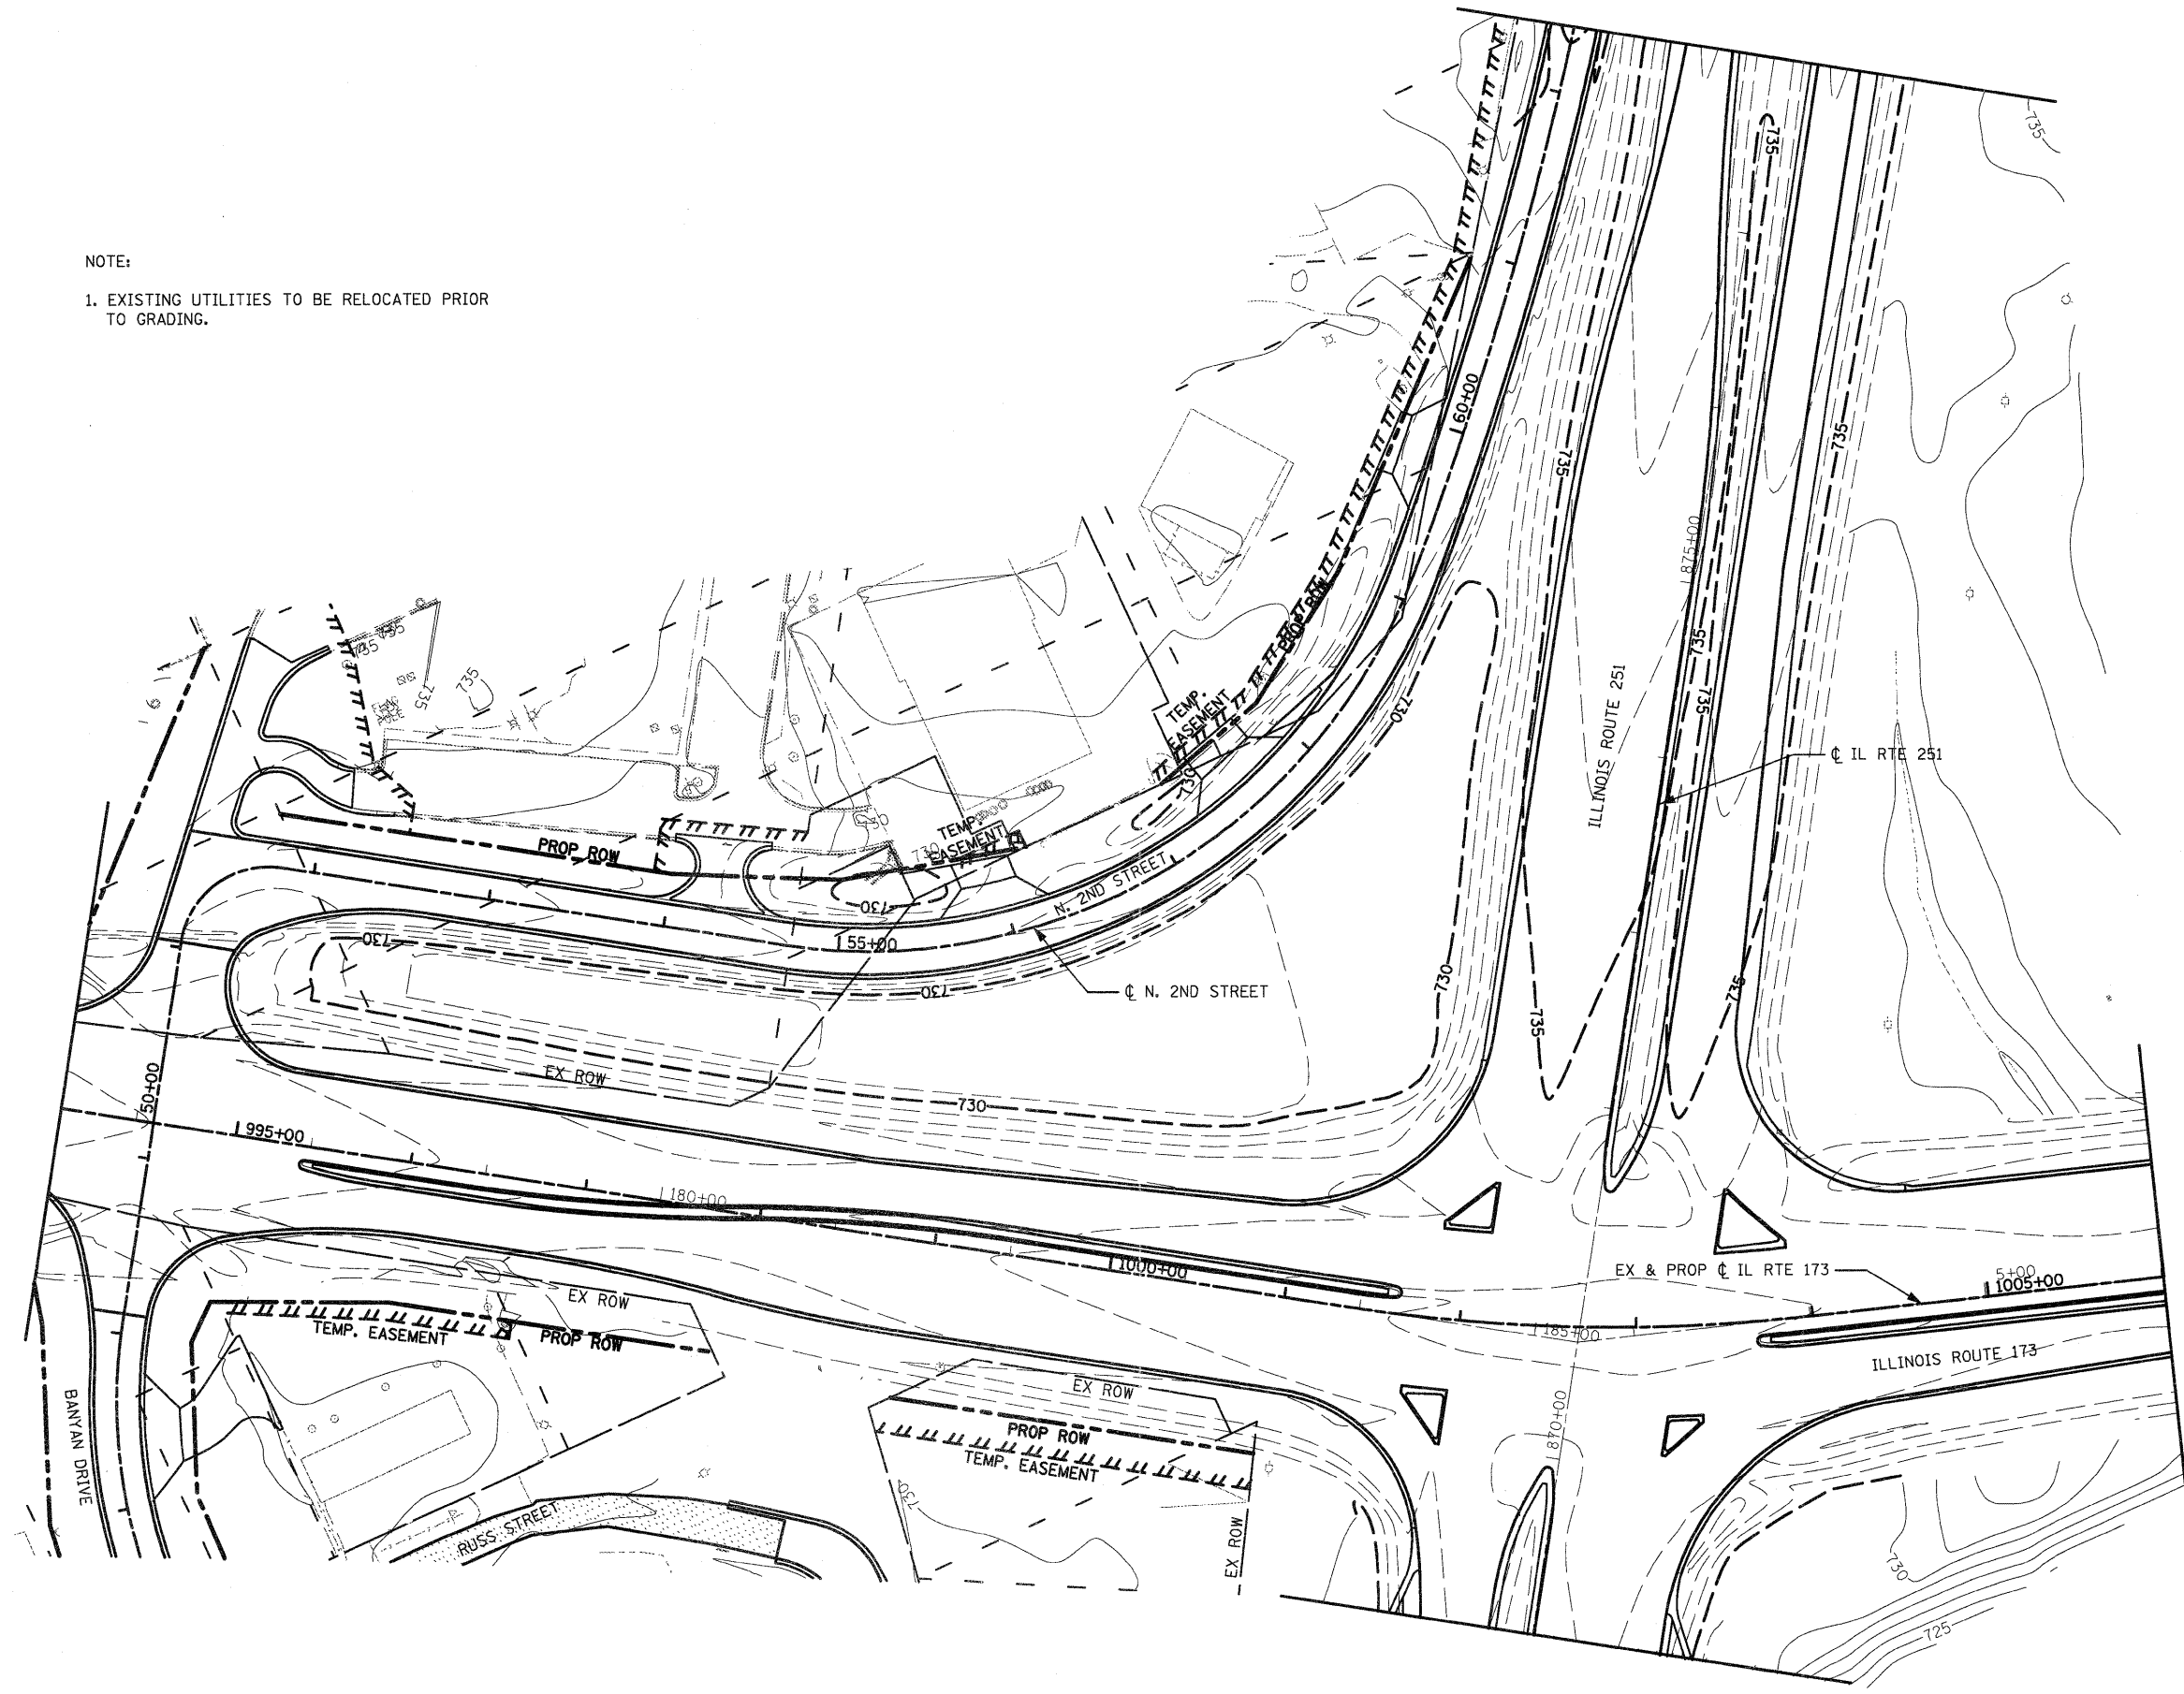


NOTE:

1. EXISTING UTILITIES TO BE RELOCATED PRIOR TO GRADING.

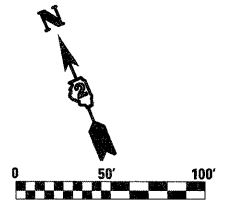

FILE NAME =
0264987-ah-grad-01.dgn

USER NAME = 3202090971
PLOT SCALE = 100.0000' / IN.
PLOT DATE = 1/18/2011

DESIGNED - LOM
DRAWN - MD
CHECKED - PDK
DATE - 01-19-2011

REVISED -
REVISED -
REVISED -
REVISED -

STATE OF ILLINOIS
DEPARTMENT OF TRANSPORTATION

GRADING PLAN
RALSTON ROAD \ IL ROUTE 173 AT IL ROUTE 251

SCALE: SHEET NO. OF SHEETS STA. TO STA.

F.A.P. RTE.	SECTION	COUNTY	TOTAL SHEETS	SHEET NO.
303	129K-1	WINNEBAGO	401	75
CONTRACT NO. 64987				

FED. ROAD DIST. NO. 2 ILLINOIS FED. AID PROJECT