
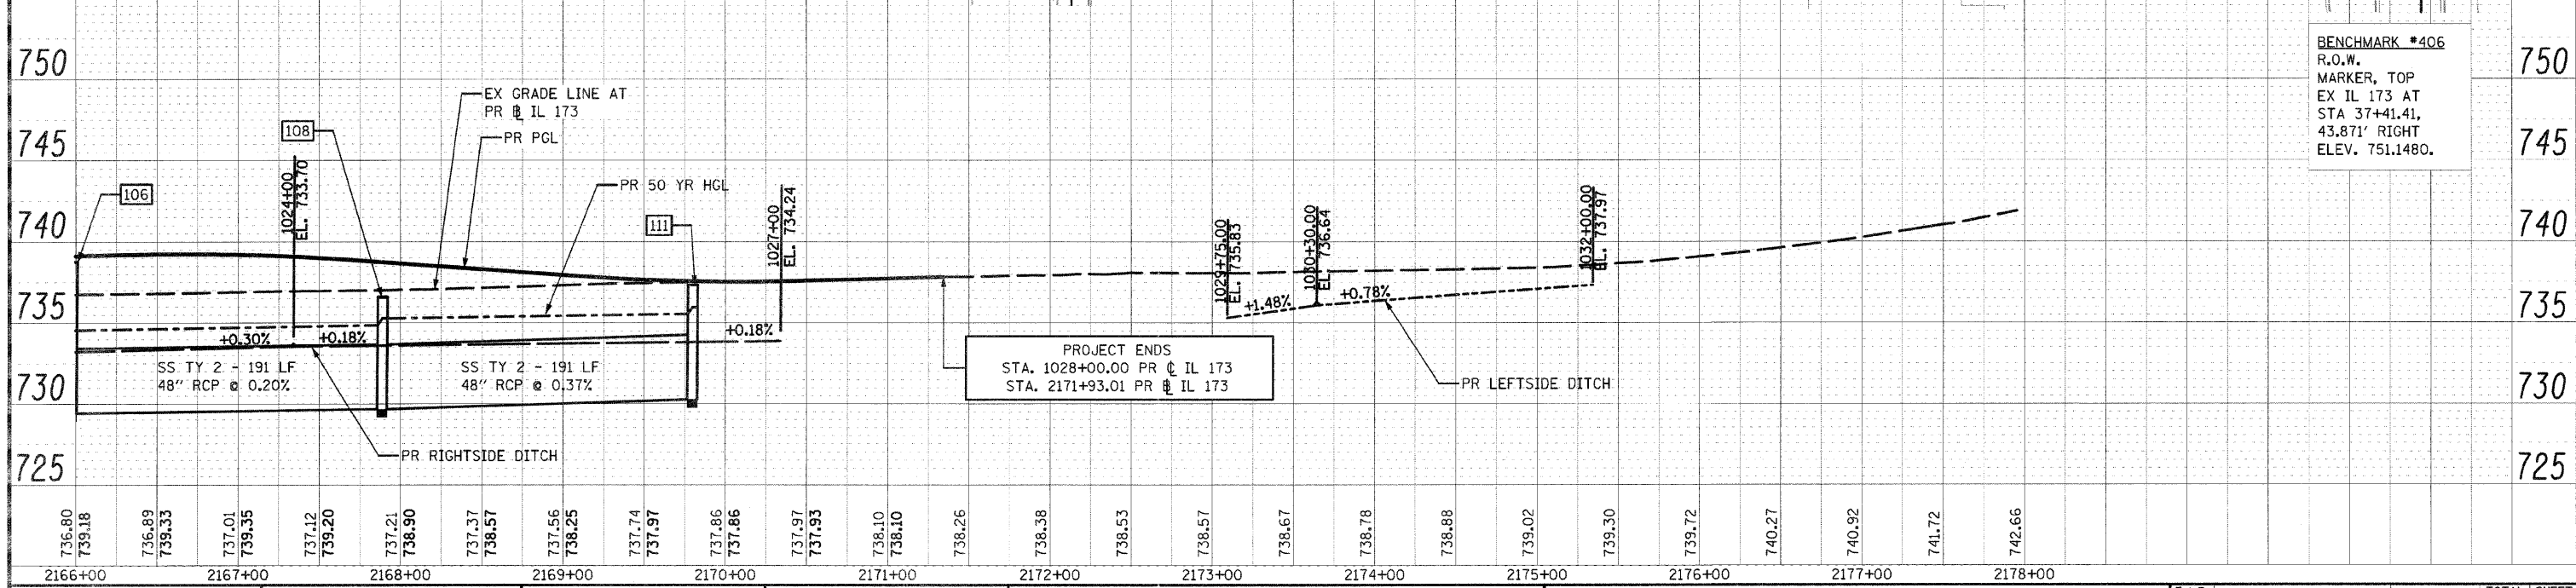


DATE: \_\_\_\_\_  
 BY: \_\_\_\_\_  
 SURVEYED \_\_\_\_\_  
 PLOTTED \_\_\_\_\_  
 NOTE BOOK \_\_\_\_\_  
 CAD FILE NAME \_\_\_\_\_

DATE: \_\_\_\_\_  
 BY: \_\_\_\_\_  
 SURVEYED \_\_\_\_\_  
 PLOTTED \_\_\_\_\_  
 NOTE BOOK \_\_\_\_\_  
 CAD FILE NAME \_\_\_\_\_

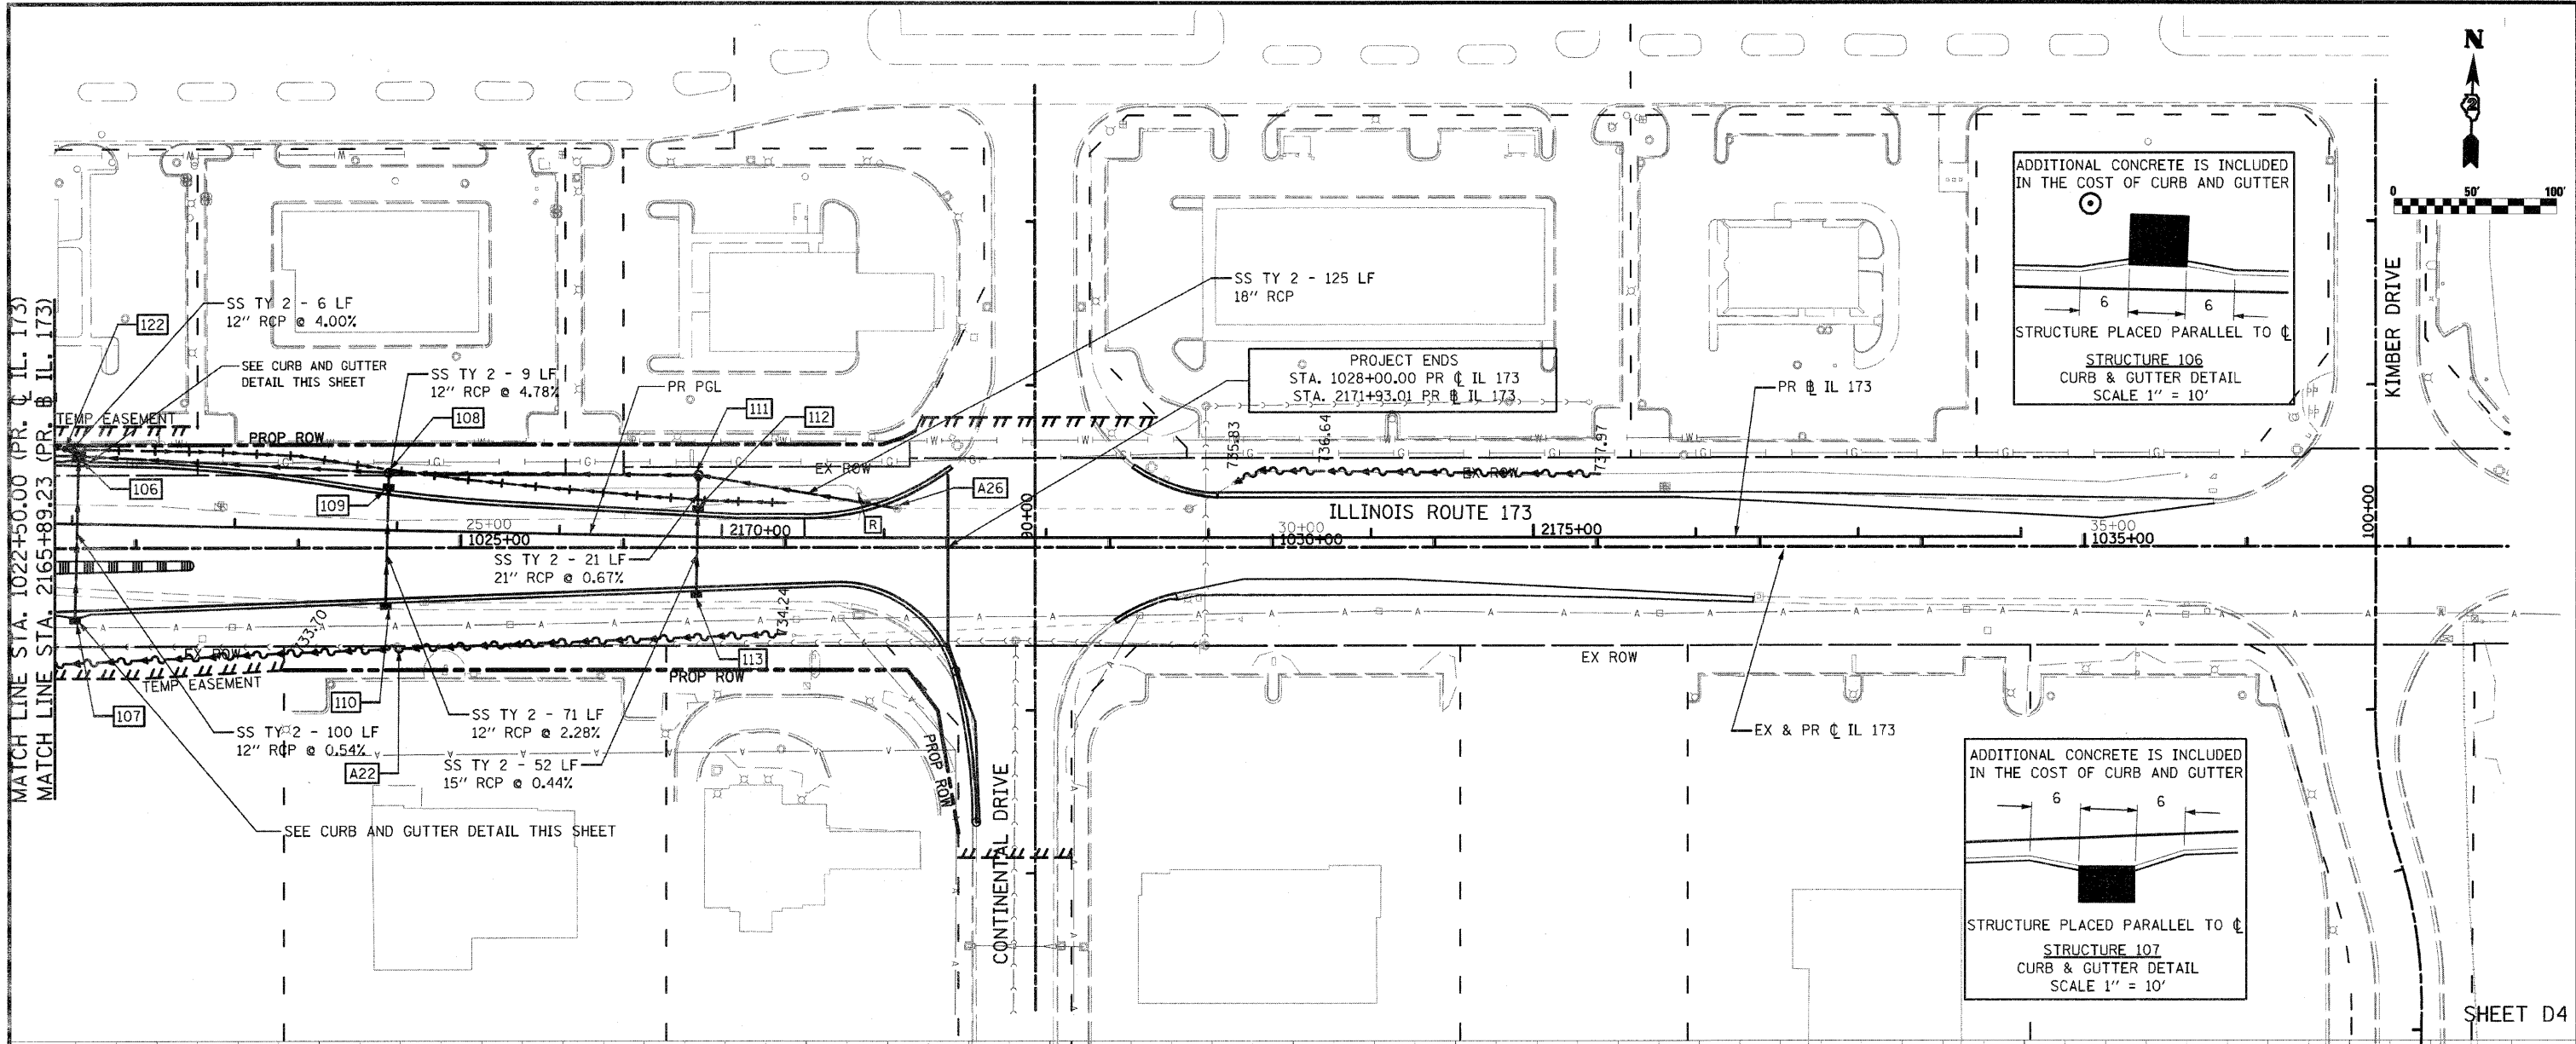

FILE NAME = 0264987-shd-drain-04.dgn	USER NAME = 328289871	DESIGNED - LOM	REVISIONS	<b>STATE OF ILLINOIS</b> <b>DEPARTMENT OF TRANSPORTATION</b>	<b>DRAINAGE AND UTILITY PLAN</b> <b>ILLINOIS ROUTE 173</b>	F.A.P. RTE. 303	SECTION 129K-1	COUNTY WINNEBAGO	TOTAL SHEETS 401	SHEET NO. 234	
	PLOT SCALE = 1/8" = 1' / IN.	DRAWN - MG	REVISIONS			SCALE:	SHEET NO. OF SHEETS	STA. 1022+50.00 TO STA. 1037+50.00	FED. ROAD DIST. NO. 2	ILLINOIS FED. AID PROJECT	CONTRACT NO. 64987
	PLOT DATE = 3/16/2011	CHECKED - PDK	REVISIONS								
		DATE 03-16-2011	REVISIONS								