


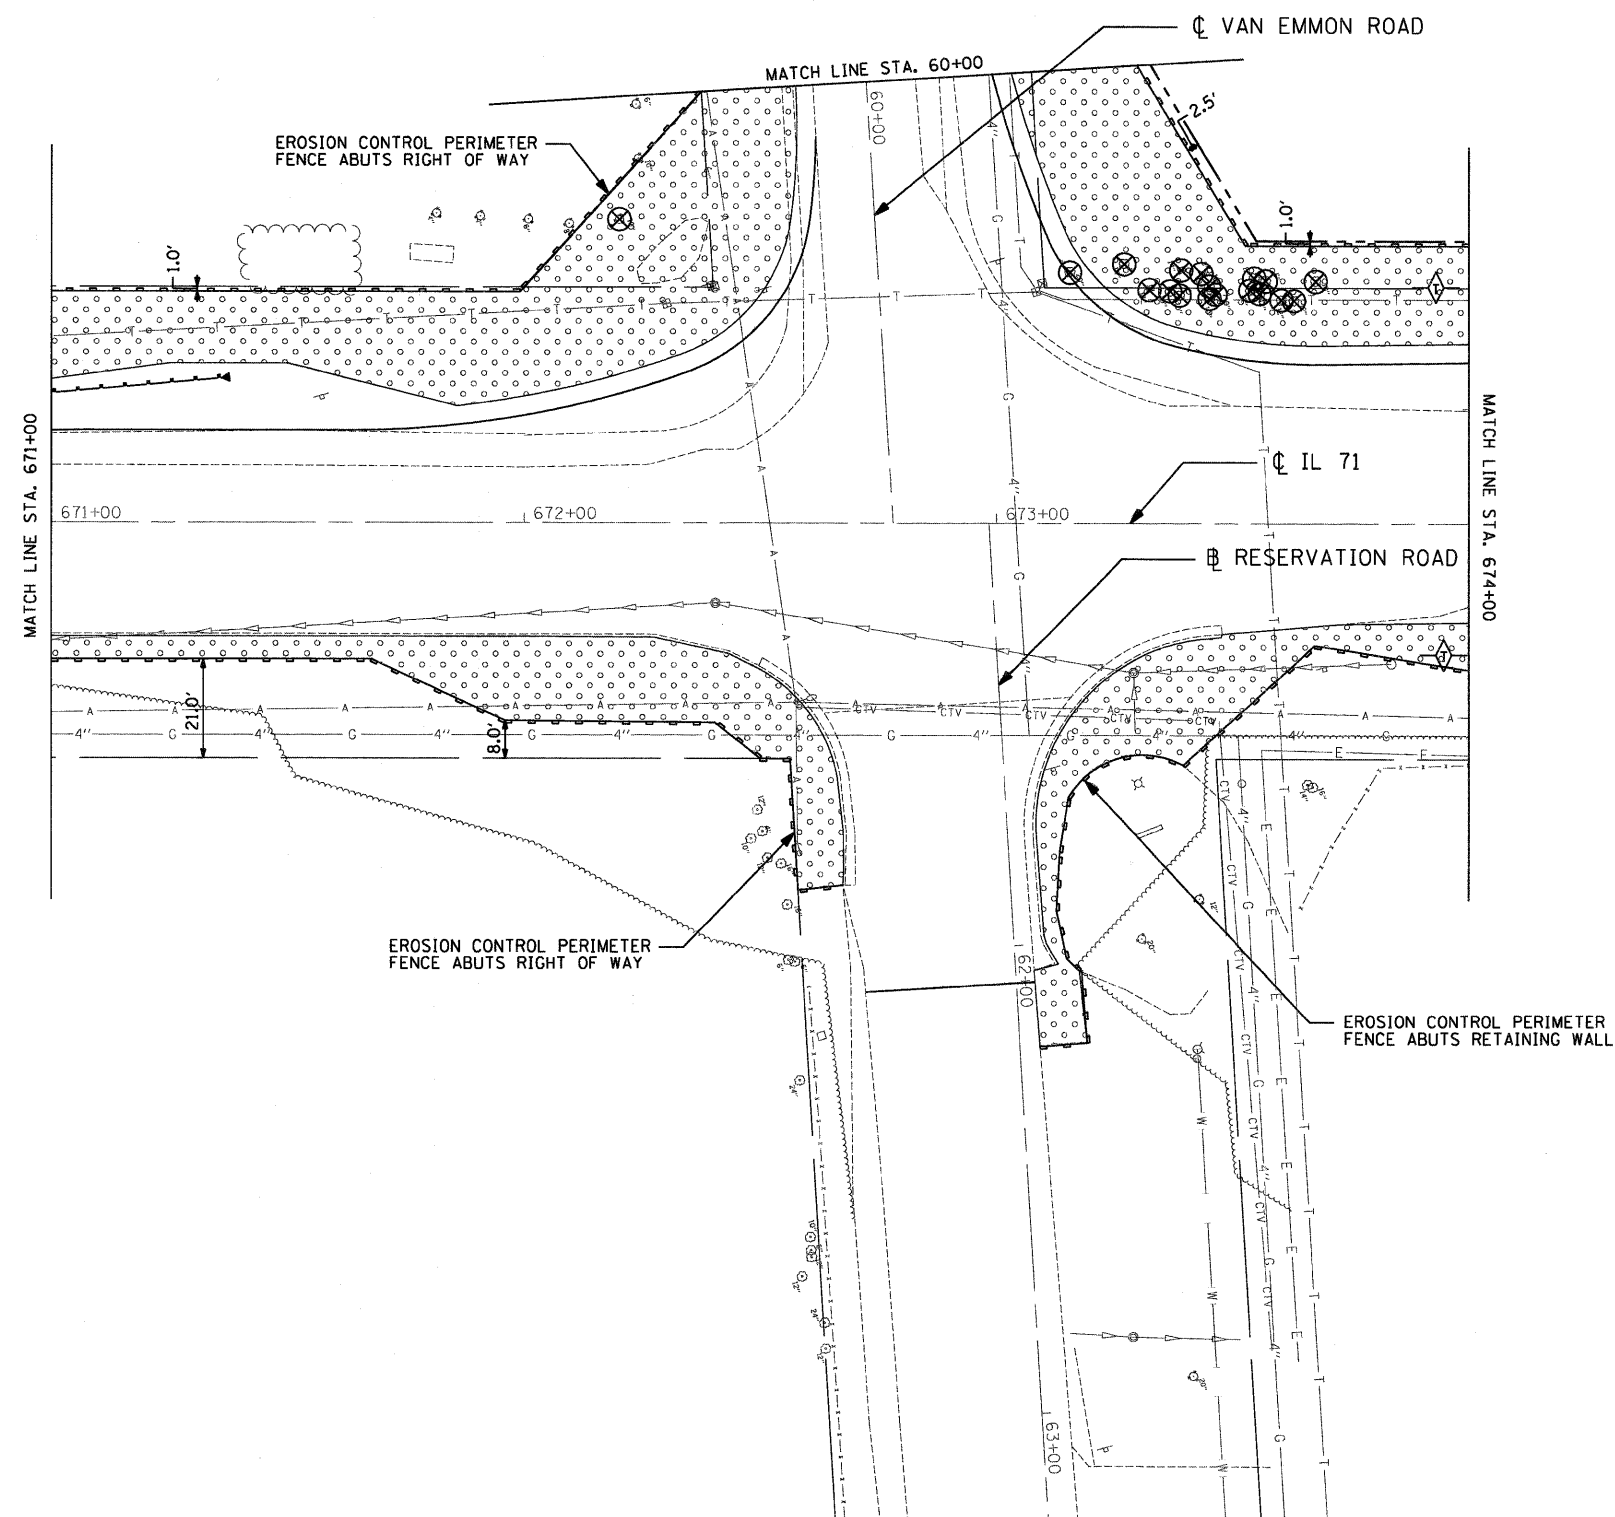

# EROSION CONTROL LEGEND:


- TEMPORARY DITCH CHECK, 12 FT
- EROSION CONTROL PERIMETER BARRIER
- TREE REMOVAL (SEE REMOVAL PLANS FOR ADDITIONAL CLEARING AREA LIMITS)
- TEMPORARY TREE PROTECTION FENCE AND CANOPY PRUNING

# LANDSCAPING LEGEND:

- SEEDING (CLASS 2A) WITH EROSION BLANKET & VEGETATIVE SUSTAINING SOIL; 4"
- SEEDING (CLASS 2A) WITH HEAVY DUTY EROSION BLANKET & VEGETATIVE SUSTAINING SOIL; 4"
- STONE RIPRAP, CLASS A5

# NOTES

- TEMPORARY EROSION CONTROL SEEDING SHALL BE PLACED OVER PROPOSED TOPSOIL LOCATIONS AT A RATE OF 100 POUNDS PER ACRE.
- EROSION CONTROL MEASURES SHALL BE MAINTAINED AND REMAIN IN PLACE UNTIL CONSTRUCTION IS COMPLETE AND WORK AREAS ARE STABILIZED.

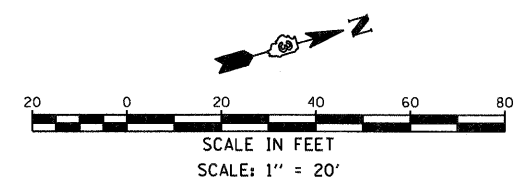

STATE OF ILLINOIS  
DEPARTMENT OF TRANSPORTATION

FAP 311 (IL 71) AT VAN EMMON / RESERVATION ROADS  
EROSION AND SEDIMENT CONTROL PLAN

SCALE: 1" = 20 FT SHEET NO. -- OF -- SHEETS STA. 671+00 TO STA. 674+00

| F.A.P. RTE.               | SECTION   | COUNTY  | TOTAL SHEETS | SHEET NO. |
|---------------------------|-----------|---------|--------------|-----------|
| 311                       | (1-1)N TS | KENDALL | 92           | 53        |
| CONTRACT NO. 66955        |           |         |              |           |
| ILLINOIS FED. AID PROJECT |           |         |              |           |

|             |                             |                   |           |
|-------------|-----------------------------|-------------------|-----------|
| FILE NAME = | USER NAME = _USER_          | DESIGNED - JWB    | REVISED - |
|             |                             | DRAWN - JWB       | REVISED - |
|             | PLOT SCALE = 20.0000' / IN. | CHECKED - RS      | REVISED - |
|             | PLOT DATE = 3/31/2011       | DATE - 03/31/2011 | REVISED - |