
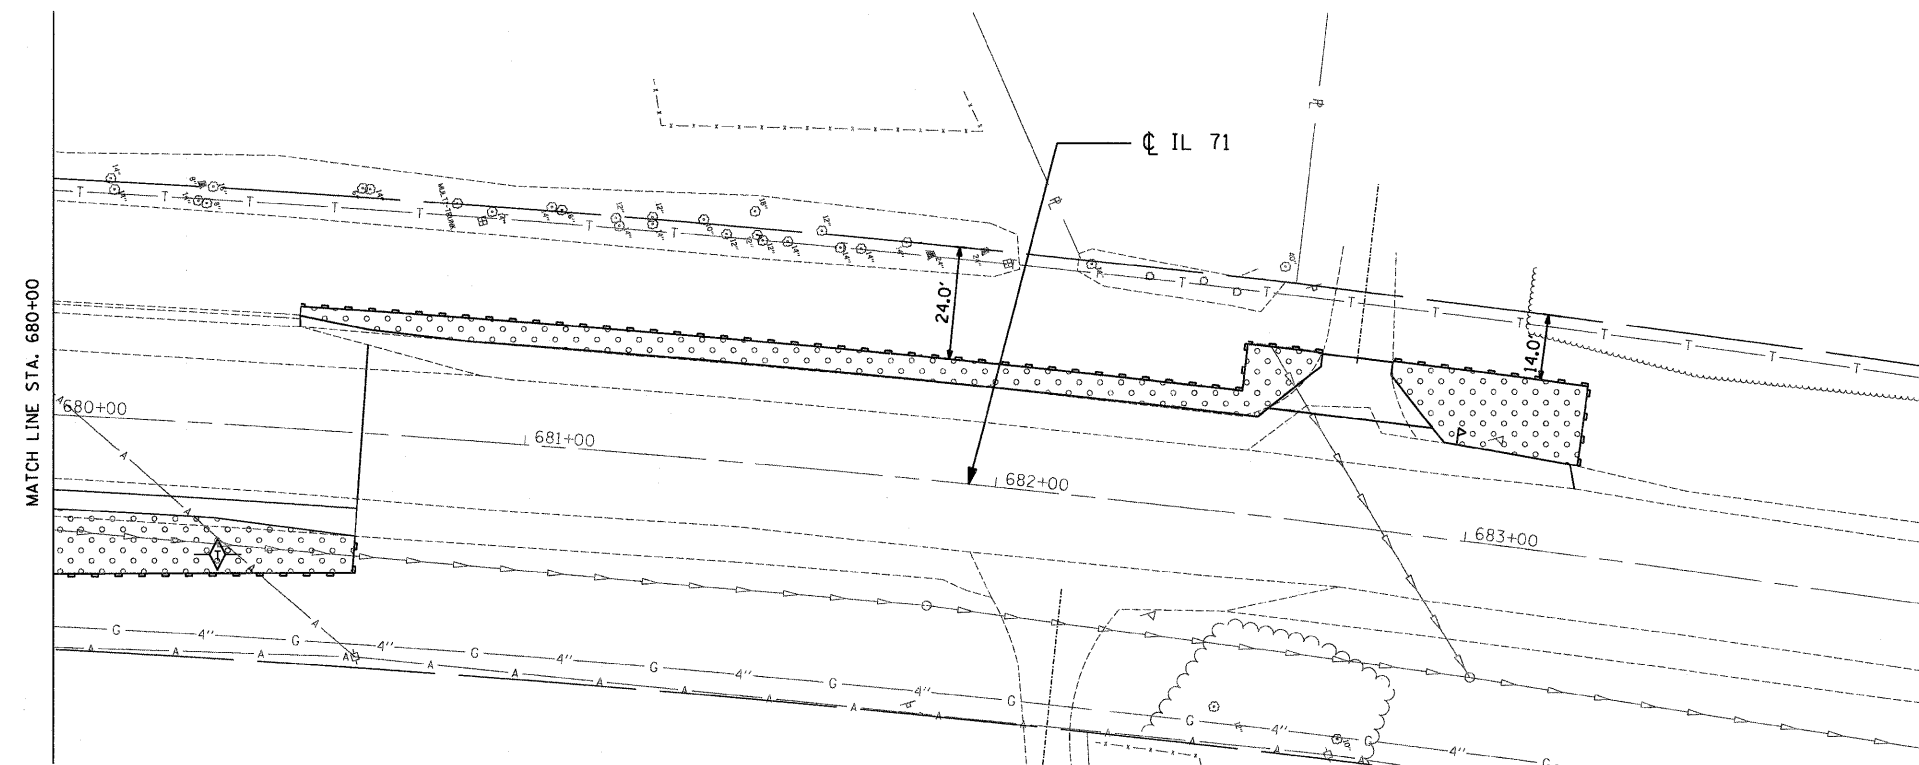


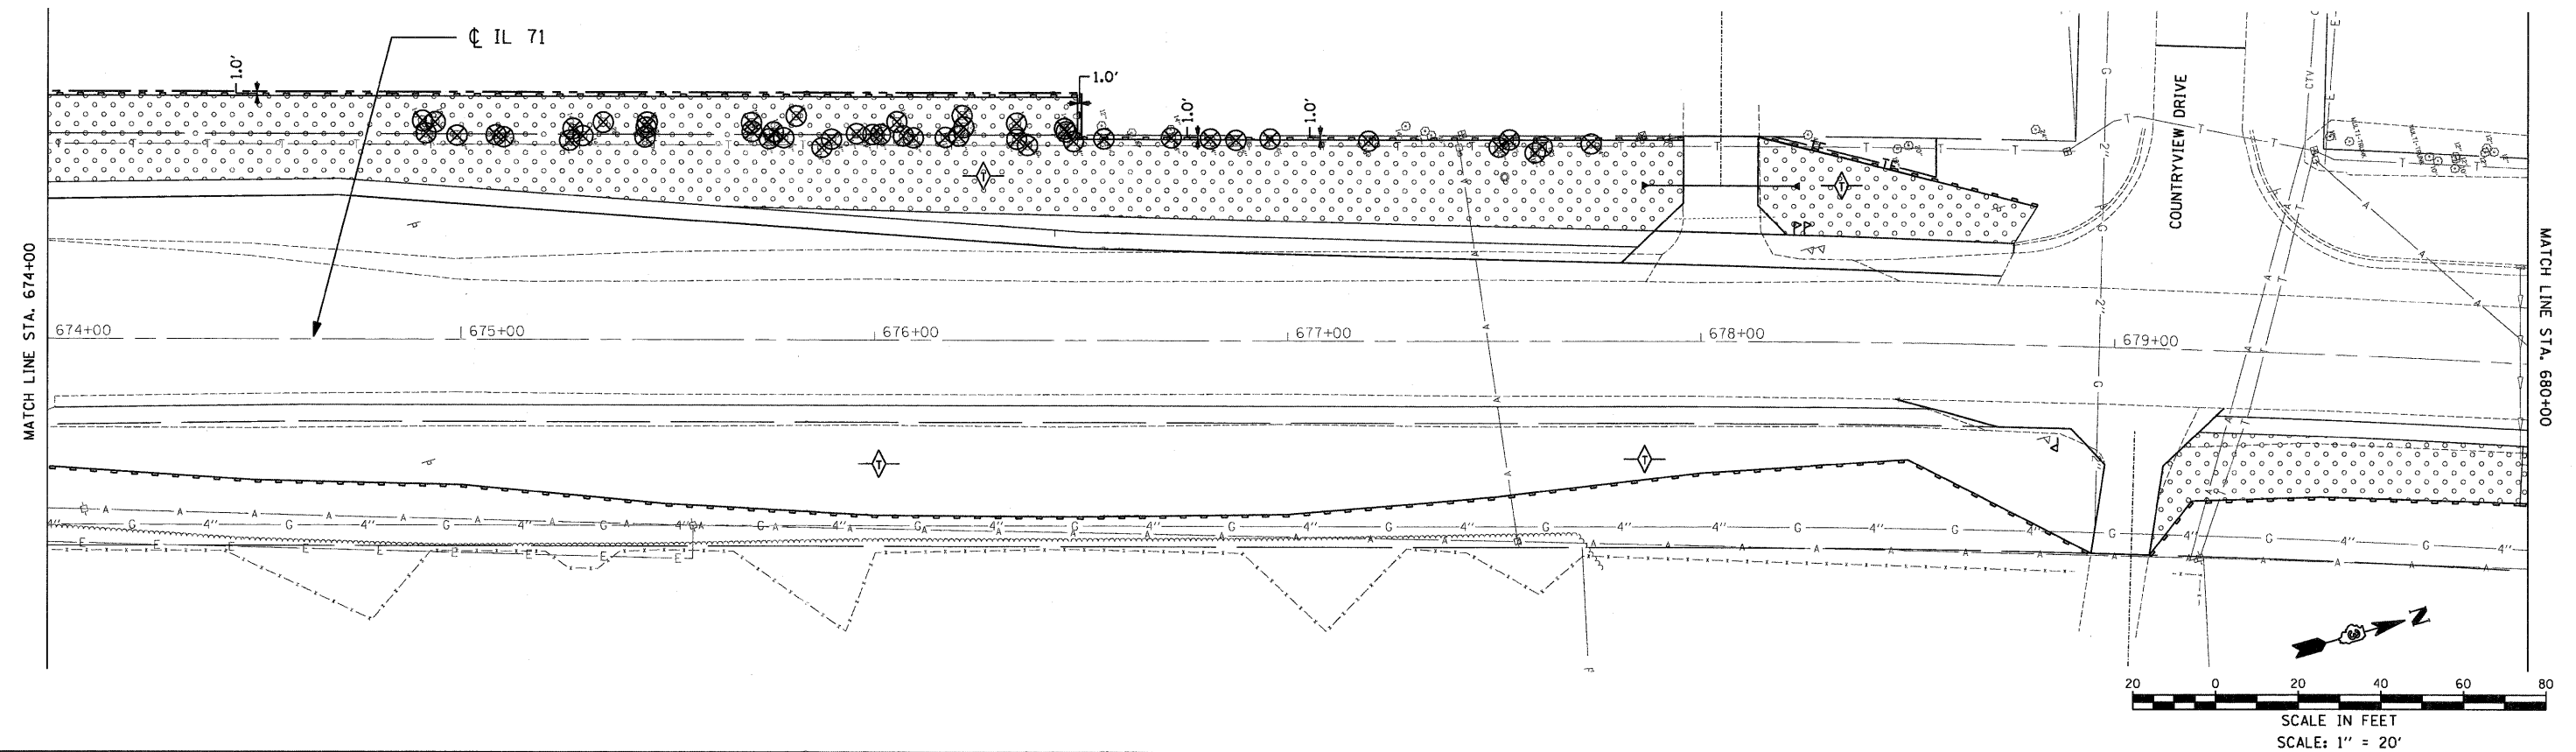

EROSION CONTROL LEGEND:

-  TEMPORARY DITCH CHECK, 12 FT
 EROSION CONTROL PERIMETER BARRIER
 TREE REMOVAL (SEE REMOVAL PLANS FOR ADDITIONAL CLEARING AREA LIMITS)
 TEMPORARY TREE PROTECTION FENCE AND CANOPY PRUNING

LANDSCAPING LEGEND:

- | | |
|---|--|
|  | SEEDING (CLASS 2A) WITH EROSION BLANKET
& VEGETATIVE SUSTAINING SOIL; 4" |
|  | SEEDING (CLASS 2A) WITH HEAVY DUTY EROSION
BLANKET & VEGETATIVE SUSTAINING SOIL; 4" |
|  | STONE RIPRAP, CLASS A5 |

NOTES

1. TEMPORARY EROSION CONTROL SEEDING SHALL BE PLACED OVER PROPOSED TOPSOIL LOCATIONS AT A RATE OF 100 POUNDS PER ACRE.
2. EROSION CONTROL MEASURES SHALL BE MAINTAINED AND REMAIN IN PLACE UNTIL CONSTRUCTION IS COMPLETE AND WORK AREAS ARE STABILIZED.

3/31/2011

FILE NAME =	USER NAME = _USER_	DESIGNED - JWB	REVISED -	STATE OF ILLINOIS DEPARTMENT OF TRANSPORTATION	FAP 311 (IL 71) AT VAN EMMON / RESERVATION ROADS EROSION AND SEDIMENT CONTROL PLAN	F.A.P. RTE.	SECTION	COUNTY	TOTAL SHEETS	SHEET NO.	
		DRAWN - JWB	REVISED -			311	(1)-IN TS	KENDALL	92	54	
	PLOT SCALE = 20.0000' / IN.	CHECKED - RS	REVISED -			CONTRACT NO. 66955					
	PLOT DATE = 3/31/2011	DATE - 03/31/2011	REVISED -			ILLINOIS FED. AID PROJECT					
					SCALE: 1" = 20 FT	SHEET NO. -- OF -- SHEETS	STA. 674+00 TO STA. 683+00				