
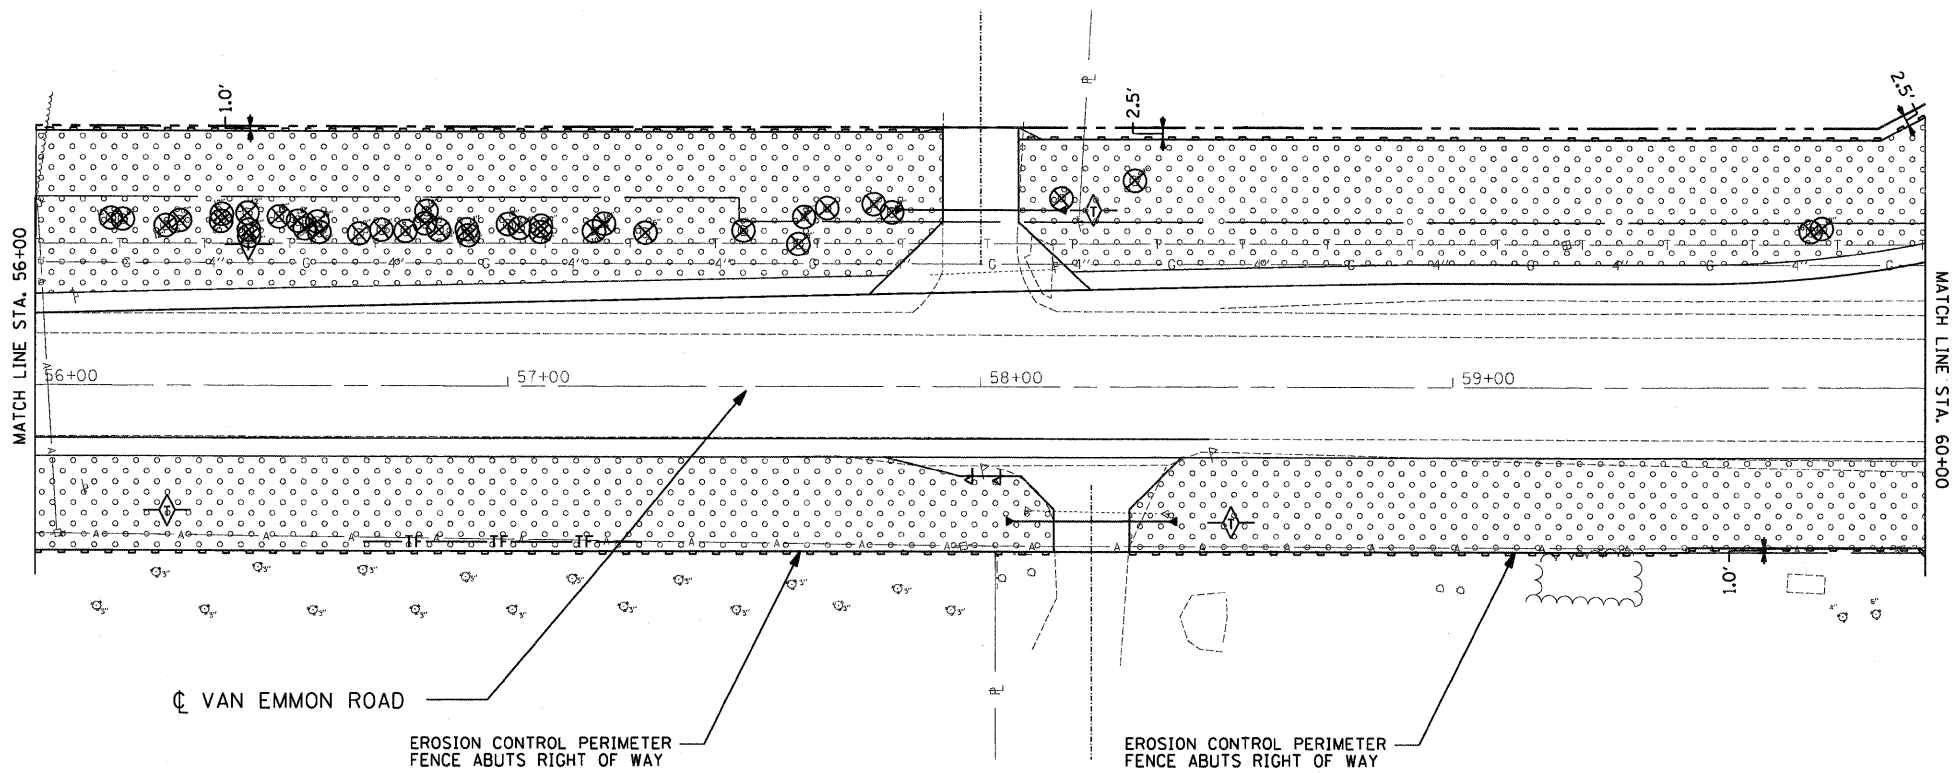


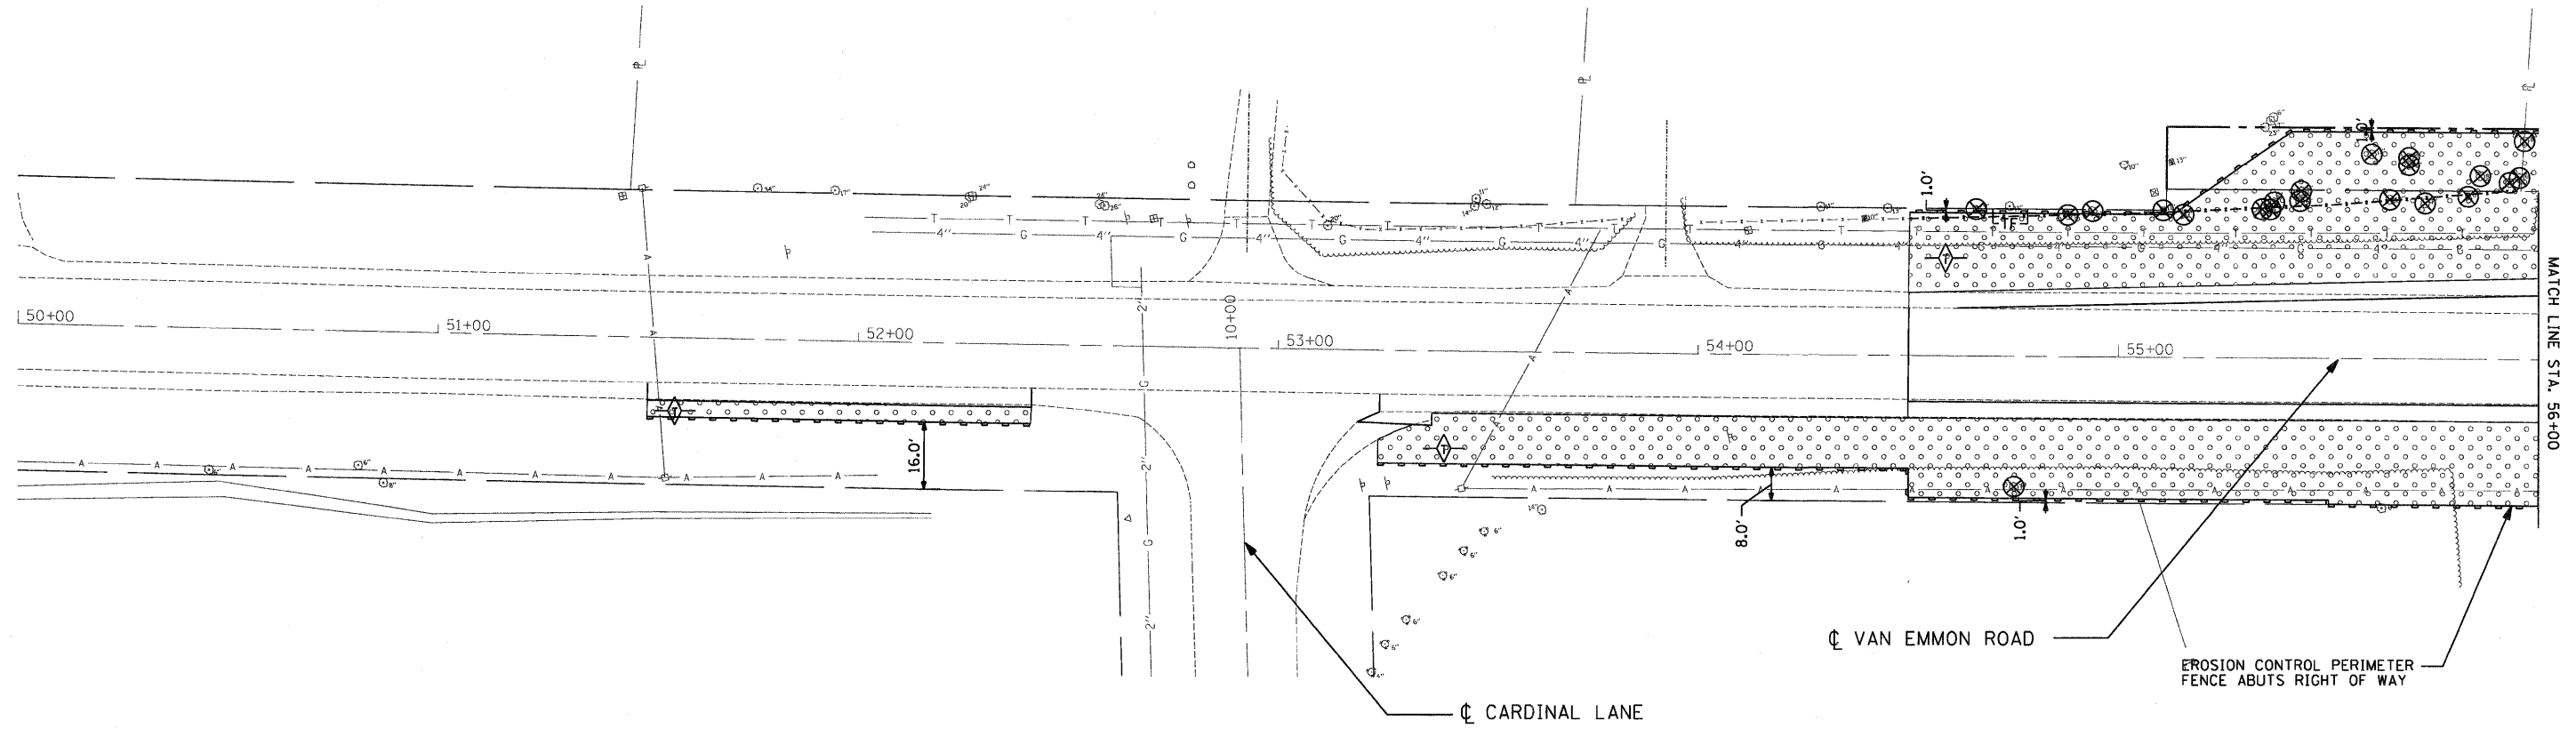

EROSION CONTROL LEGEND:


- TEMPORARY DITCH CHECK, 12 FT
- EROSION CONTROL PERIMETER BARRIER
- TREE REMOVAL (SEE REMOVAL PLANS FOR ADDITIONAL CLEARING AREA LIMITS)
- TEMPORARY TREE PROTECTION FENCE AND CANOPY PRUNING

LANDSCAPING LEGEND:

- SEEDING (CLASS 2A) WITH EROSION BLANKET & VEGETATIVE SUSTAINING SOIL; 4"
- SEEDING (CLASS 2A) WITH HEAVY DUTY EROSION BLANKET & VEGETATIVE SUSTAINING SOIL; 4"
- STONE RIPRAP, CLASS A5

NOTES

1. TEMPORARY EROSION CONTROL SEEDING SHALL BE PLACED OVER PROPOSED TOPSOIL LOCATIONS AT A RATE OF 100 POUNDS PER ACRE.
2. EROSION CONTROL MEASURES SHALL BE MAINTAINED AND REMAIN IN PLACE UNTIL CONSTRUCTION IS COMPLETE AND WORK AREAS ARE STABILIZED.

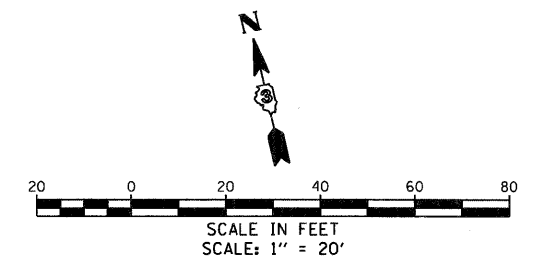

FILE NAME =	USER NAME = .USER.	DESIGNED - JWB	REVISED -	STATE OF ILLINOIS DEPARTMENT OF TRANSPORTATION		FAP 311 (IL 71) AT VAN EMMON / RESERVATION ROADS EROSION AND SEDIMENT CONTROL PLAN		F.A.P. RTE.	SECTION	COUNTY	TOTAL SHEETS	SHEET NO.
		DRAWN - JWB	REVISED -					311	(1)-IN TS	KENDALL	92	55
	PLOT SCALE = 20.0000' / IN.	CHECKED - RS	REVISED -					CONTRACT NO. 66955				
	PLOT DATE = 3/31/2011	DATE - 03/31/2011	REVISED -					ILLINOIS FED. AID PROJECT				
				SCALE: 1" = 20 FT		SHEET NO. -- OF -- SHEETS		STA. 50+00 TO STA. 60+00				

P:\082007\20073028-08\road\site\0820073028-08\0366955-shr-eros-04.dgn 3/31/2011 12:09:21 PM