
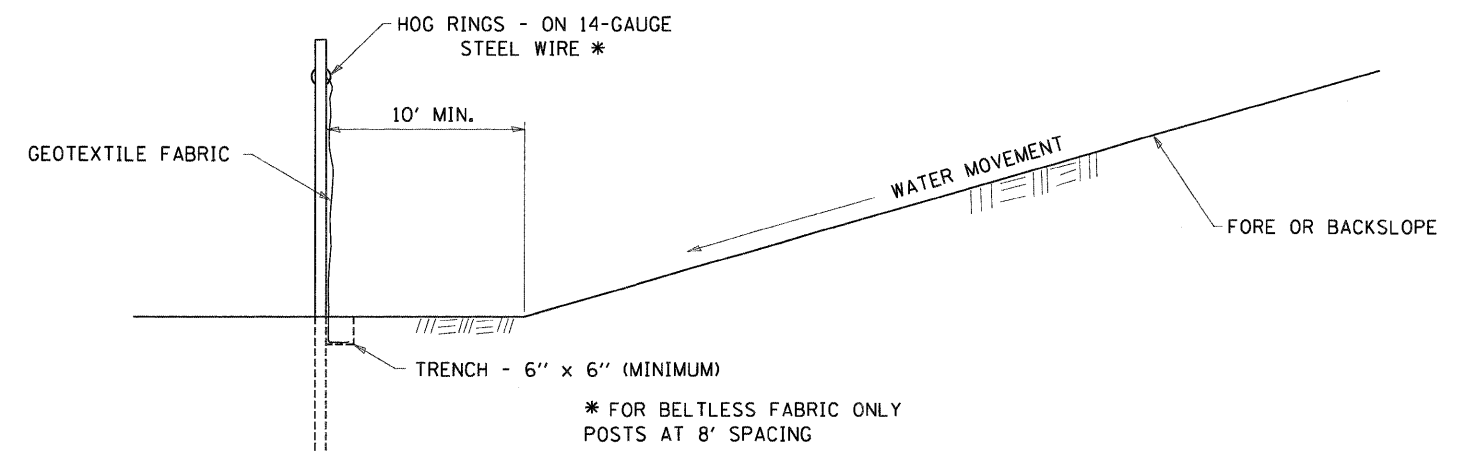


\\job2007\20073028-08\oad\sf+e\dgn\00\0366955-shf-details-01.dgn  
3/31/2011 12:02:28 PM

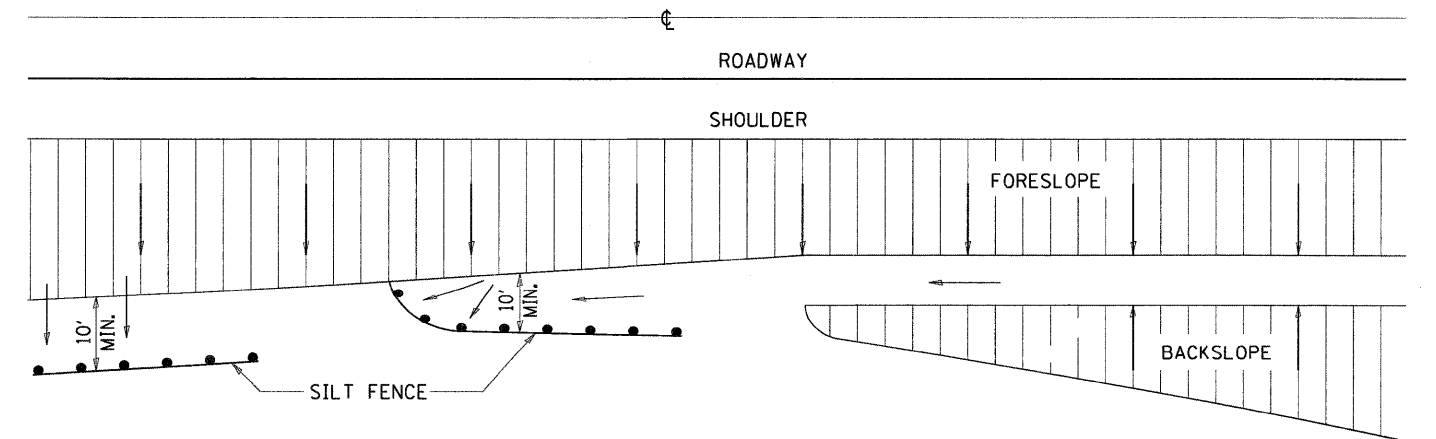

DETAILS OF SILT FENCE

**EROSION CONTROL DETAILS**  
**FOR SILT FENCE**

**280-1**

|             |                             |                |           |                                                   |                                                                      |               |                     |                           |           |         |                 |              |
|-------------|-----------------------------|----------------|-----------|---------------------------------------------------|----------------------------------------------------------------------|---------------|---------------------|---------------------------|-----------|---------|-----------------|--------------|
| FILE NAME = | USER NAME = .USER.          | DESIGNED - JWB | REVISED - | STATE OF ILLINOIS<br>DEPARTMENT OF TRANSPORTATION | FAP 311 (IL 71) AT VAN EMMON / RESERVATION ROADS<br>DISTRICT DETAILS | SCALE: N.T.S. | SHEET NO. OF SHEETS | F.A.P.<br>RTE.            | SECTION   | COUNTY  | TOTAL<br>SHEETS | SHEET<br>NO. |
|             | PLOT SCALE = 50.0000' / IN. | DRAWN - JWB    | REVISED - |                                                   |                                                                      |               |                     | 311                       | (1-1)N TS | KENDALL | 92              | 67           |
|             | PLOT DATE = 3/31/2011       | CHECKED - RS   | REVISED - |                                                   |                                                                      |               |                     | CONTRACT NO. 66955        |           |         |                 |              |
|             | DATE - 03/31/2011           | REVIS          | REVISED - |                                                   |                                                                      |               |                     | ILLINOIS FED. AID PROJECT |           |         |                 |              |