




| | | |
|------|----------|------|
| PLAN | SURVEYED | DATE |
| | PLOTTED | |
| | NOTED | |
| | BY | |
| | NO. | |

| | | |
|---------|----------|------|
| PROFILE | SURVEYED | DATE |
| | PLOTTED | |
| | NOTED | |
| | BY | |
| | NO. | |

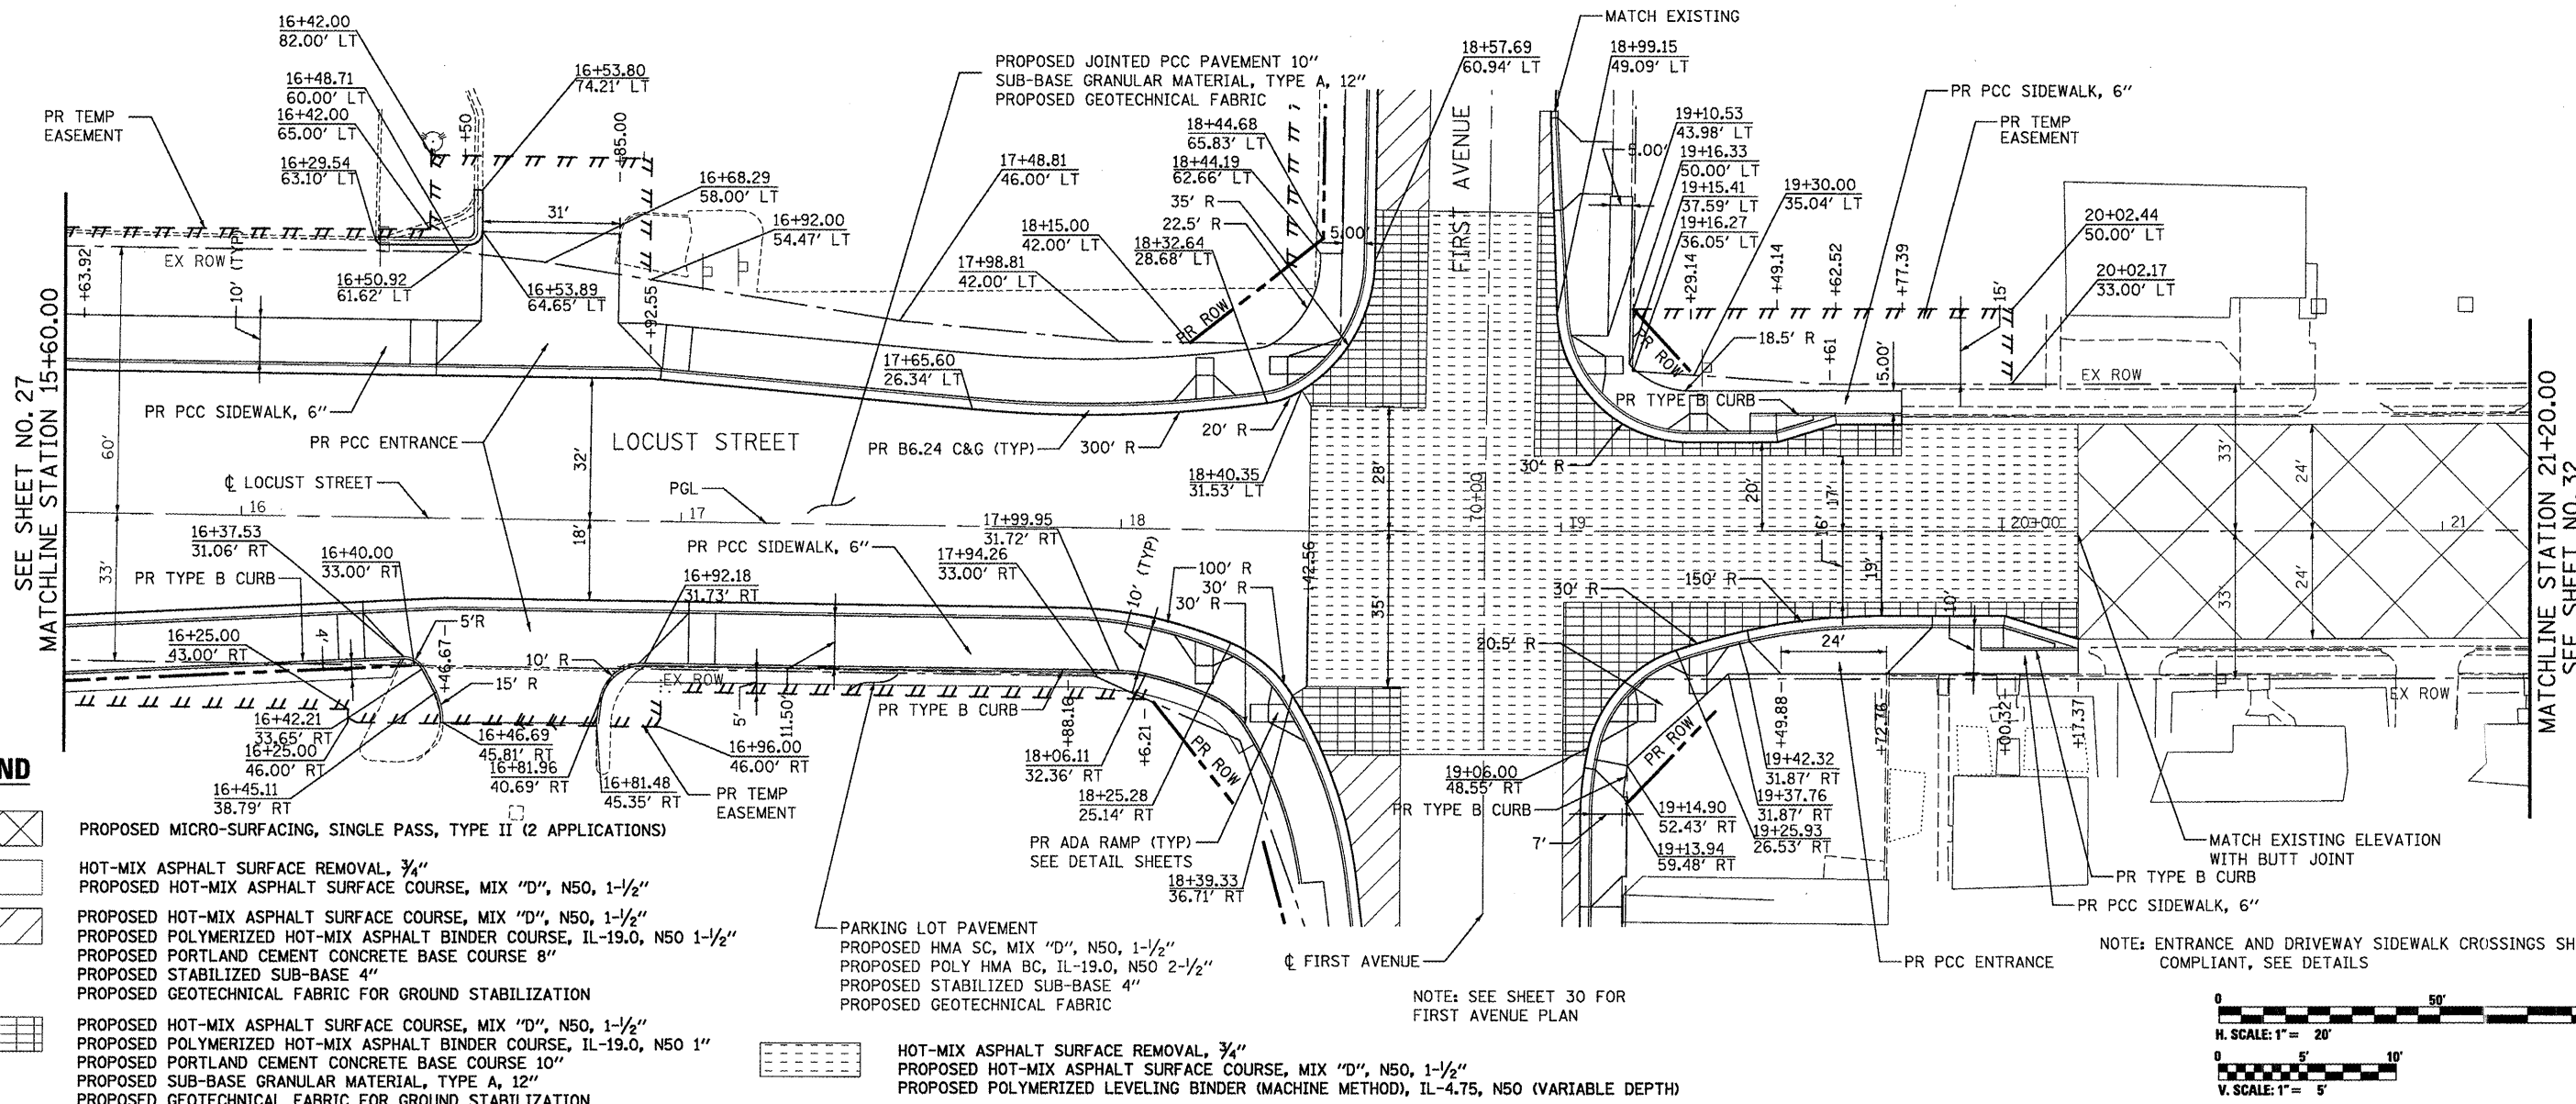

LEGEND

- PROPOSED MICRO-SURFACING, SINGLE PASS, TYPE II (2 APPLICATIONS)
- HOT-MIX ASPHALT SURFACE REMOVAL, 3/4"
- PROPOSED HOT-MIX ASPHALT SURFACE COURSE, MIX "D", N50, 1-1/2"
- PROPOSED HOT-MIX ASPHALT SURFACE COURSE, MIX "D", N50, 1-1/2"
- PROPOSED POLYMERIZED HOT-MIX ASPHALT BINDER COURSE, IL-19.0, N50 1-1/2"
- PROPOSED PORTLAND CEMENT CONCRETE BASE COURSE 8"
- PROPOSED STABILIZED SUB-BASE 4"
- PROPOSED GEOTECHNICAL FABRIC FOR GROUND STABILIZATION
- PROPOSED HOT-MIX ASPHALT SURFACE COURSE, MIX "D", N50, 1-1/2"
- PROPOSED POLYMERIZED HOT-MIX ASPHALT BINDER COURSE, IL-19.0, N50 1"
- PROPOSED PORTLAND CEMENT CONCRETE BASE COURSE 10"
- PROPOSED SUB-BASE GRANULAR MATERIAL, TYPE A, 12"
- PROPOSED GEOTECHNICAL FABRIC FOR GROUND STABILIZATION
- HOT-MIX ASPHALT SURFACE REMOVAL, 3/4"
- PROPOSED HOT-MIX ASPHALT SURFACE COURSE, MIX "D", N50, 1-1/2"
- PROPOSED POLYMERIZED LEVELING BINDER (MACHINE METHOD), IL-4.75, N50 (VARIABLE DEPTH)

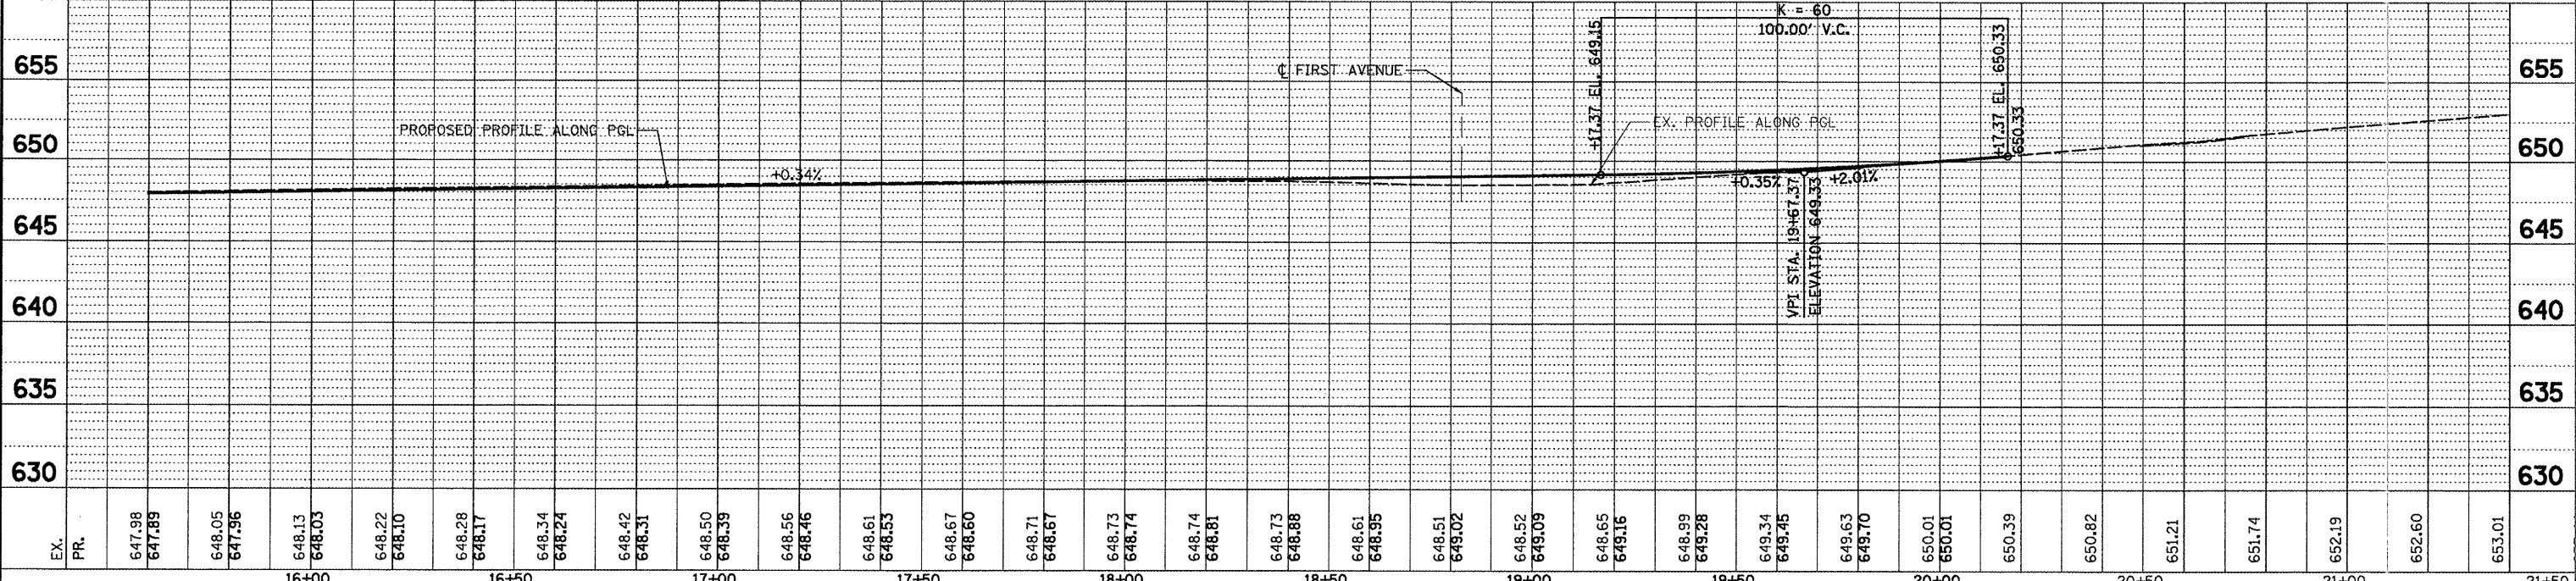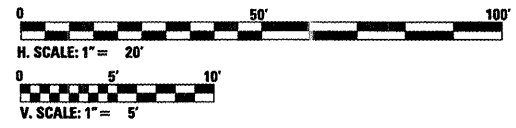

| | | | | | | | | | | | |
|--|-------------------------|-------------|-----------|--|--|--|--|--------------------------|--------|--------------|-----------|
| FILE NAME = | USER NAME = | DESIGNED RP | REVISED - | <p>INFRASTRUCTURE ENGINEERING 455 Fulton Street Suite 104 Peoria, IL 61602 P: 309.697.0000 F: 309.697.0000 www.infrastructure-eng.com</p> | <p align="center">STATE OF ILLINOIS DEPARTMENT OF TRANSPORTATION</p> | <p align="center">PLAN AND PROFILE LOCUST STREET</p> | F.A.P. RTE. | SECTION | COUNTY | TOTAL SHEETS | SHEET NO. |
| P:\P-09\2193 - IDOT DUR\Task-04\DWG\SH | 8_D4-9408993-plan03.dgn | DRAWN SV | REVISED - | | | | 685/22 | (41Z, 135) R, N; (1CS) I | FULTON | 125 | 28 |
| PLOT SCALE = 1:20 | CHECKED JRS | REVISED - | | | | | CONTRACT NO. 68877 | | | | |
| PLOT DATE = 12/21/2010 | DATE 12/21/2010 | REVISED - | | | | | ILLINOIS FED. AID PROJECT D4-94-009-09 | | | | |