



PLAN	SURVEYED	BY	DATE
	PLOTTED		
	CHECKED		
	ALIGNED		
	FILE NAME		

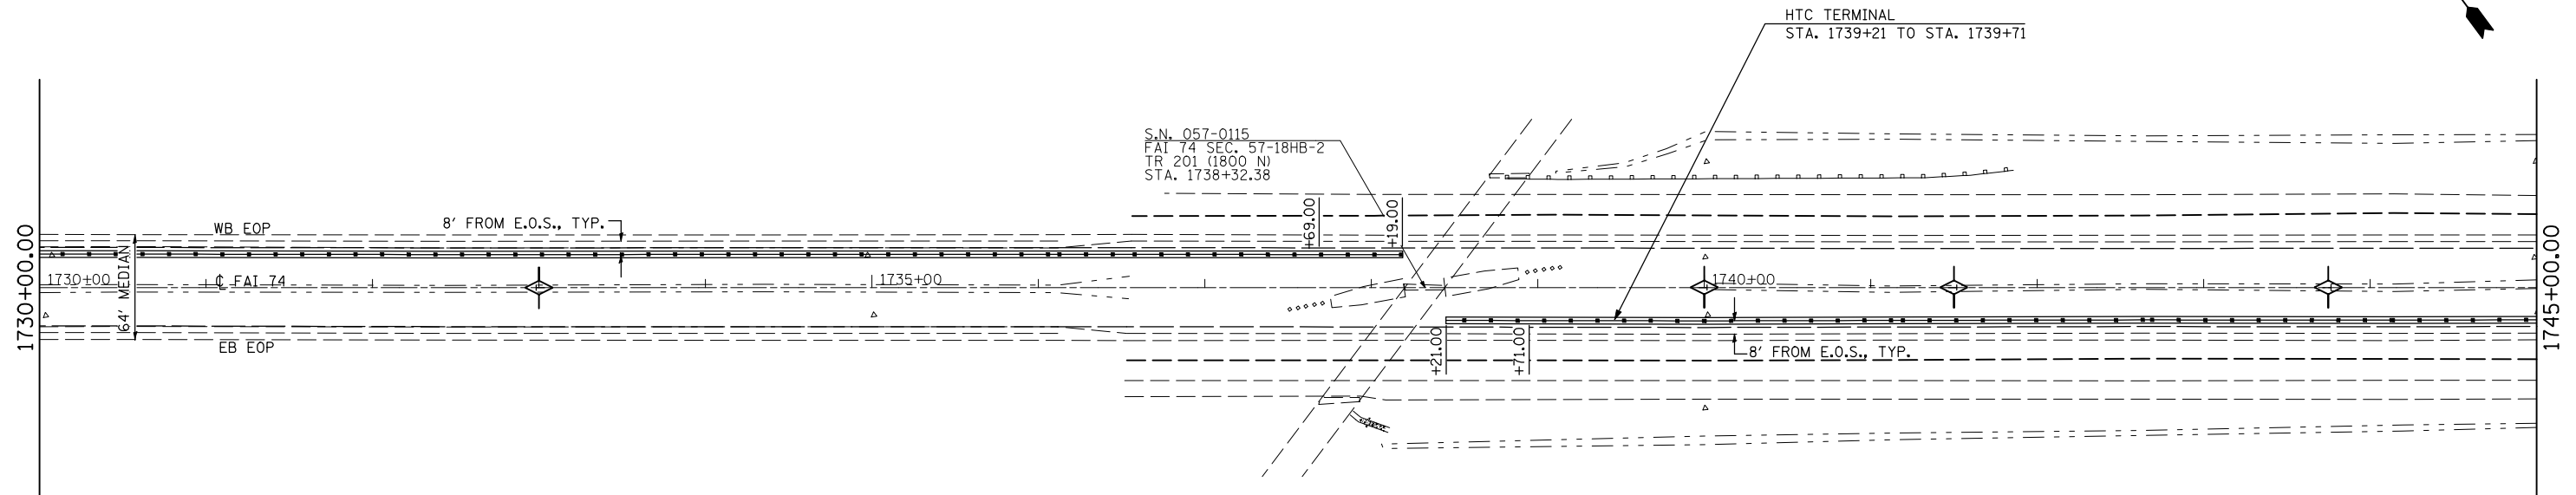

PROFILE	SURVEYED	BY	DATE
	PLOTTED		
	CHECKED		
	GRADES		
	STRUCTURE		

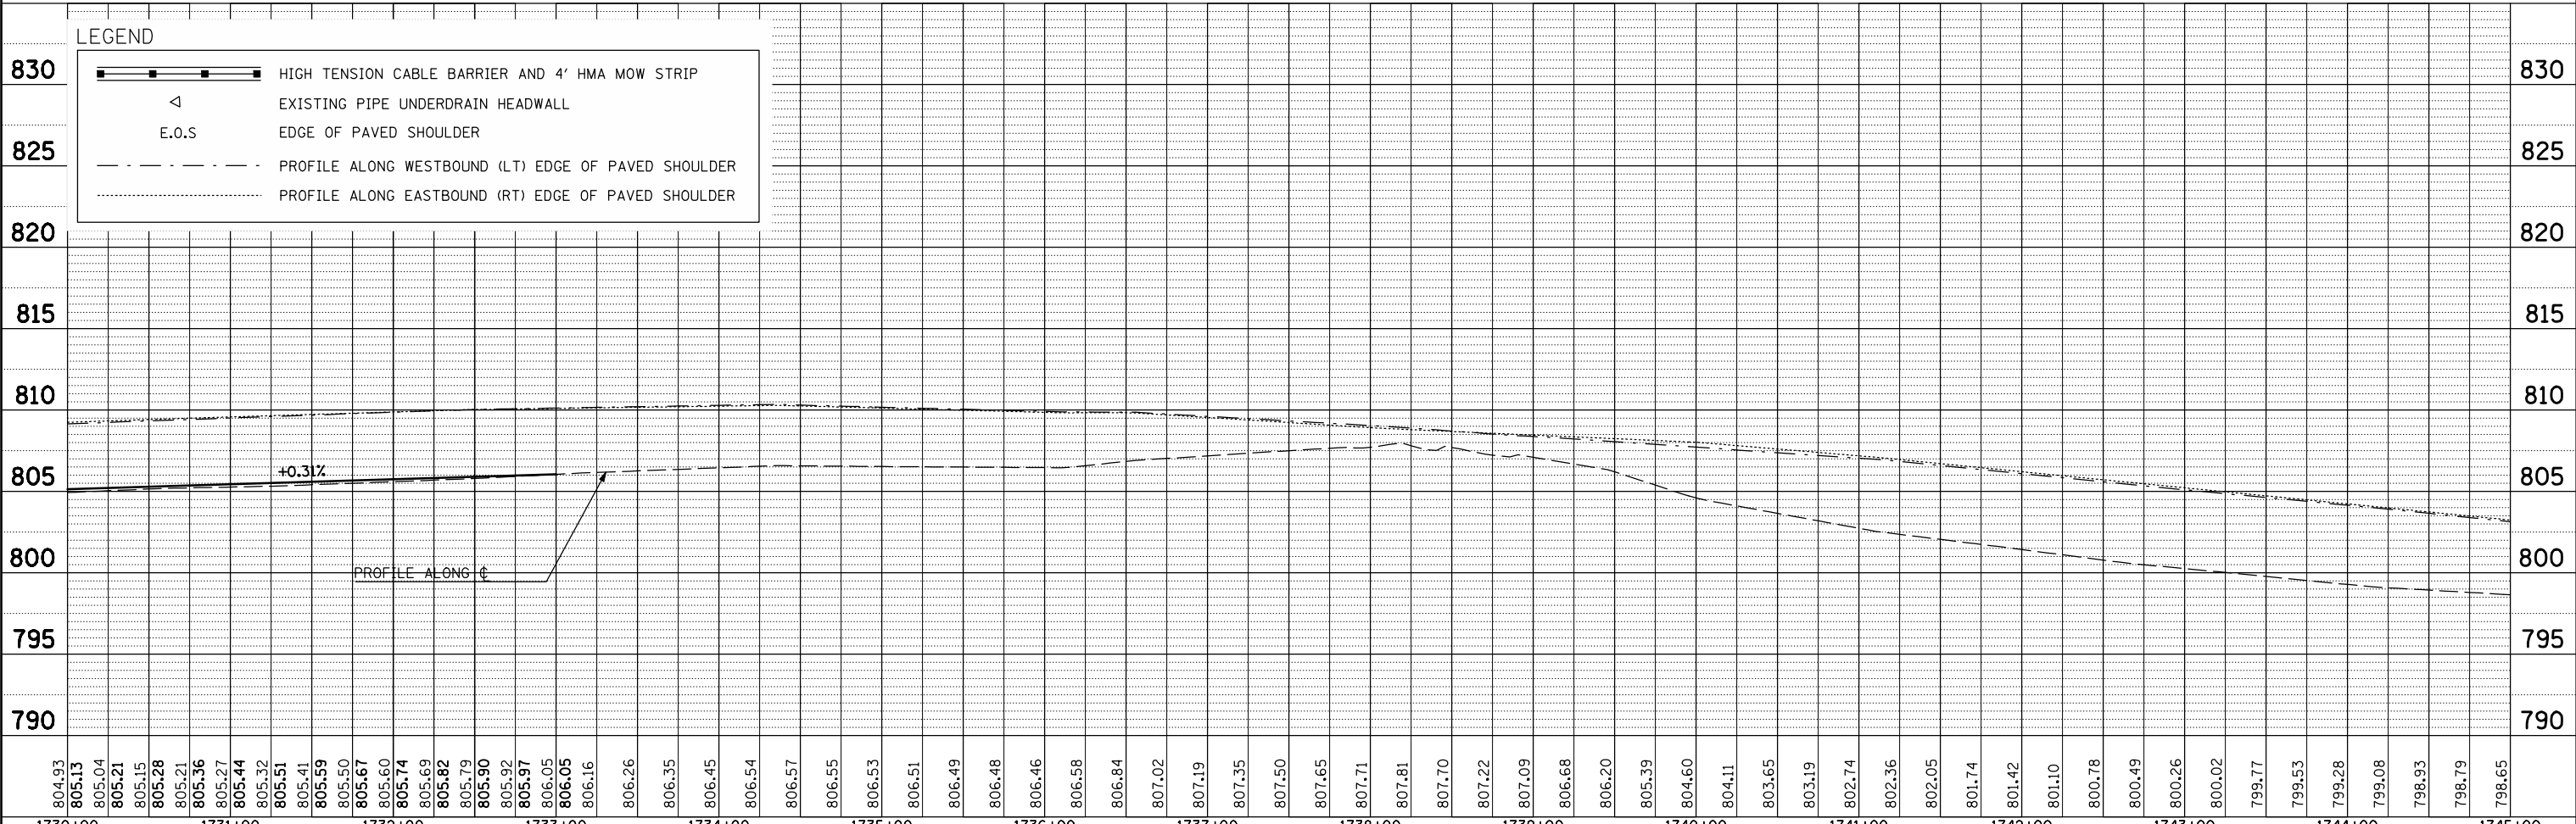

804.93	805.13	805.04	805.21	805.15	805.28	805.21	805.36	805.27	805.44	805.32	805.51	805.41	805.59	805.50	805.67	805.60	805.74	805.69	805.82	805.79	805.90	805.92	805.97	806.05	806.05	806.16	806.26	806.35	806.45	806.54	806.57	806.55	806.53	806.51	806.49	806.48	806.46	806.58	806.84	807.02	807.19	807.35	807.50	807.65	807.71	807.81	807.70	807.22	807.09	806.68	806.20	805.39	804.60	804.11	803.65	803.19	802.74	802.36	802.05	801.74	801.42	801.10	800.78	800.49	800.26	800.02	799.77	799.53	799.28	799.08	798.93	798.79	798.65
1730+00	1731+00	1732+00	1733+00	1734+00	1735+00	1736+00	1737+00	1738+00	1739+00	1740+00	1741+00	1742+00	1743+00	1744+00	1745+00	

FILE NAME =
 c:\pwork\pwork\keys-b\d0261049\0570927

USER NAME = keysrb
 sh-t-plnpr-f_50.dgn
 PLOT SCALE = 100.0000' / IN.
 PLOT DATE = 3/25/2011

DESIGNED -
 DRAWN -
 CHECKED -
 DATE -

REVISED -
 REVISED -
 REVISED -
 REVISED -

**STATE OF ILLINOIS
 DEPARTMENT OF TRANSPORTATION**

PLAN AND PROFILE

SCALE: SHEET NO. OF SHEETS STA. TO STA.

F.A.I. RTE.	SECTION	COUNTY	TOTAL SHEETS	SHEET NO.
74	FY11 HSIP-5	MCLEAN	101	21
CONTRACT NO. 70927				
ILLINOIS FED. AID PROJECT				