





|      |           |    |      |
|------|-----------|----|------|
| PLAN | SURVEYED  | BY | DATE |
|      | PLOTTED   |    |      |
|      | NOTED     |    |      |
|      | CHECKED   |    |      |
|      | FILE NAME |    |      |

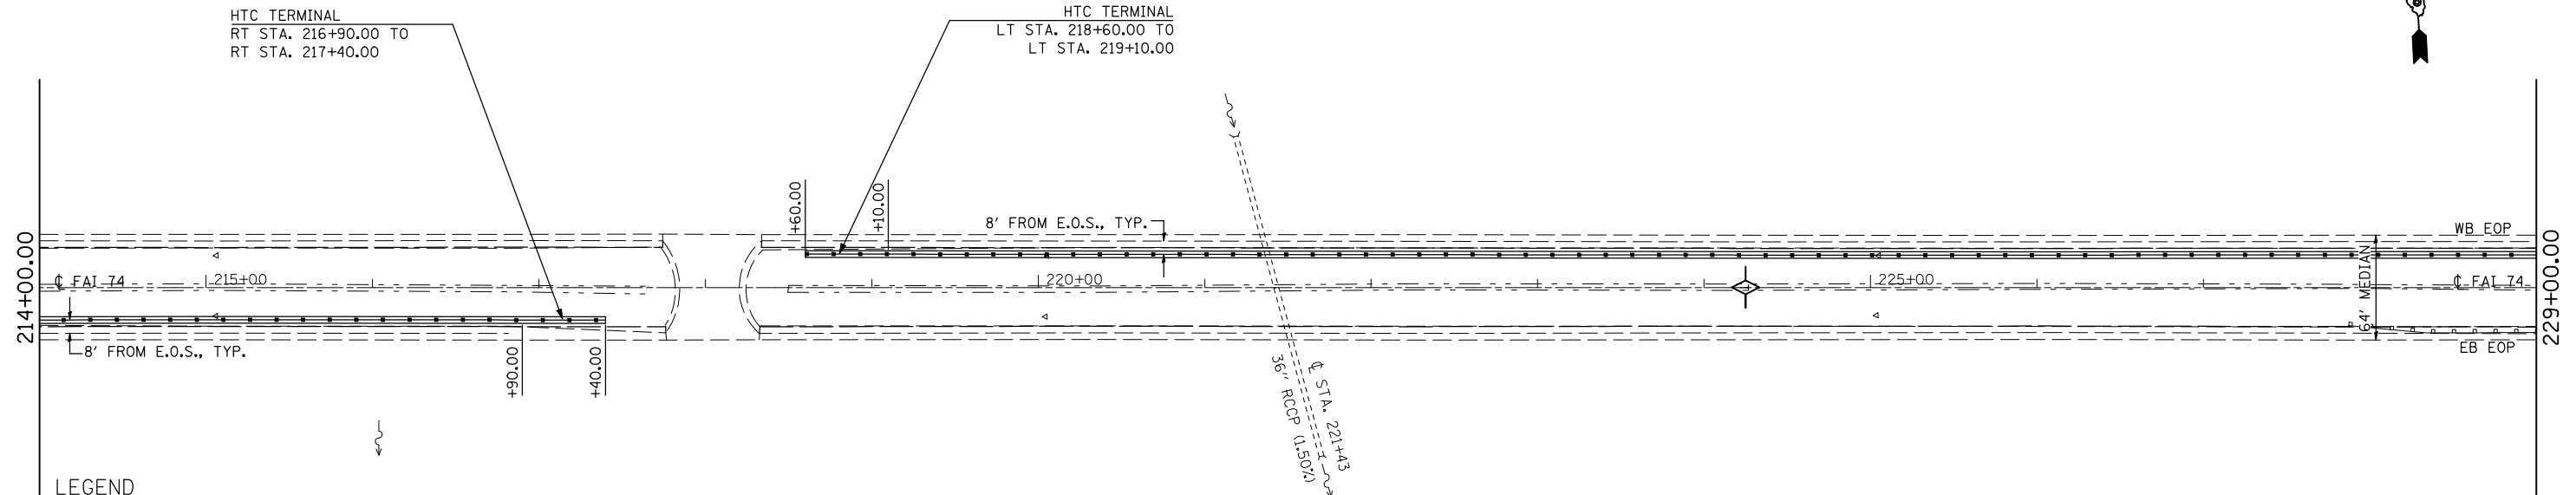

**LEGEND**

|  |                                                     |
|--|-----------------------------------------------------|
|  | HIGH TENSION CABLE BARRIER AND 4' HMA MOW STRIP     |
|  | EXISTING PIPE UNDERDRAIN HEADWALL                   |
|  | E.O.S.                                              |
|  | PROFILE ALONG WESTBOUND (LT) EDGE OF PAVED SHOULDER |
|  | PROFILE ALONG EASTBOUND (RT) EDGE OF PAVED SHOULDER |

|         |                             |    |      |
|---------|-----------------------------|----|------|
| PROFILE | SURVEYED                    | BY | DATE |
|         | PLOTTED                     |    |      |
|         | GRADES CHECKED              |    |      |
|         | STRUCTURE NOTATIONS CHECKED |    |      |

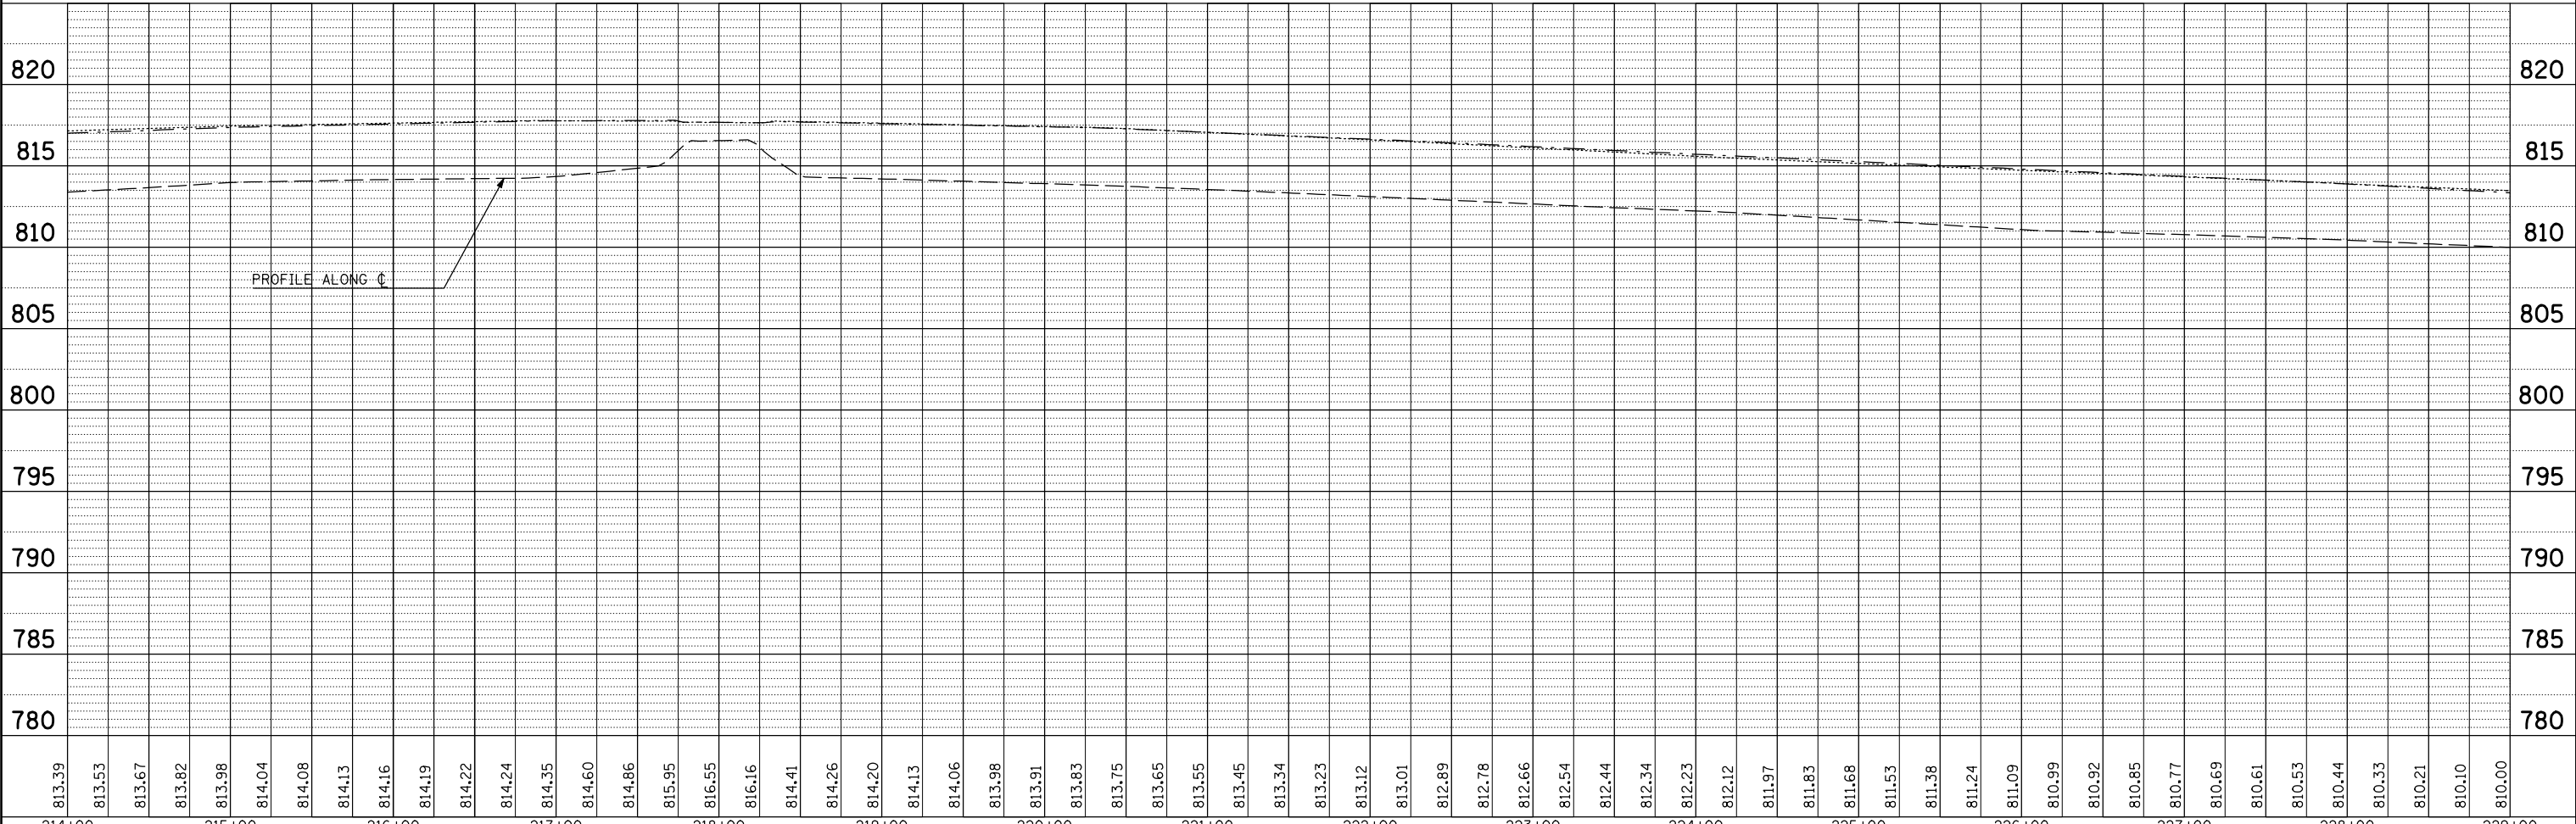

|                                          |                              |            |           |
|------------------------------------------|------------------------------|------------|-----------|
| FILE NAME =                              | USER NAME = keyarb           | DESIGNED - | REVISED - |
| ct:\pwork\pwidot\keyarb\d0261049\0570927 | sh:plnprf_50.dgn             | DRAWN -    | REVISED - |
|                                          | PLOT SCALE = 100.0000' / IN. | CHECKED -  | REVISED - |
|                                          | PLOT DATE = 3/25/2011        | DATE -     | REVISED - |

**STATE OF ILLINOIS  
DEPARTMENT OF TRANSPORTATION**

**PLAN AND PROFILE**

SCALE: SHEET NO. OF SHEETS STA. TO STA.

|                           |             |        |              |           |
|---------------------------|-------------|--------|--------------|-----------|
| F.A.I. RTE.               | SECTION     | COUNTY | TOTAL SHEETS | SHEET NO. |
| 74                        | FY11 HSIP-5 | MCLEAN | 101          | 28        |
| CONTRACT NO. 70927        |             |        |              |           |
| ILLINOIS FED. AID PROJECT |             |        |              |           |