
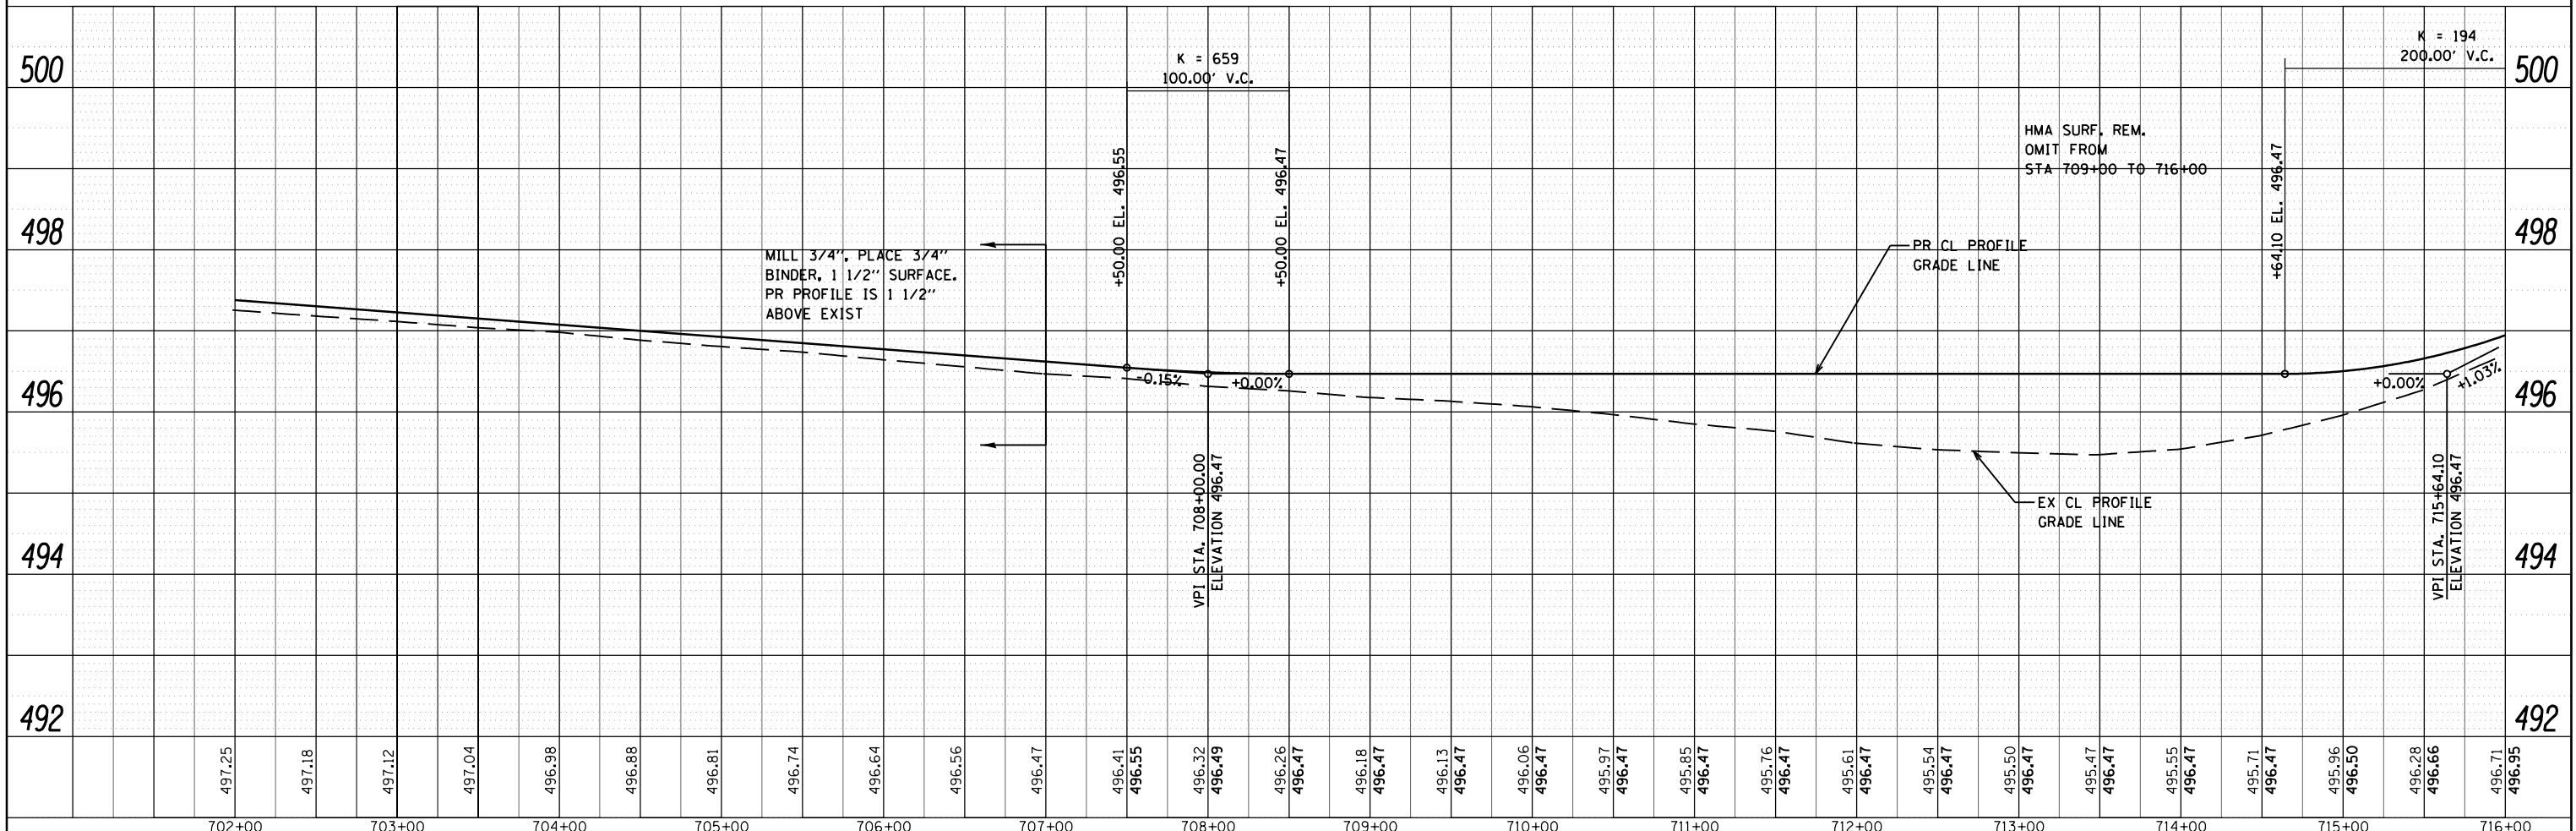


PLAN	SURVEYED	BY	DATE
	PLOTTED		
	NOTE BOOK		
	NO.		
	CHECKED		
	FILE NAME		

PROFILE	SURVEYED	BY	DATE
	PLOTTED		
	NOTE BOOK		
	NO.		
	CHECKED		
	FILE NAME		

EXIST. CURVE 26
 PI STA. = 713+75.02
 $\Delta = 0^\circ 14' 00''$ (LT)
 $D = 0^\circ 03' 07''$
 $R = 110,520.24'$
 $T = 225.00'$
 $L = 450.00'$
 $E = 0.23'$
 $e = \text{---}$
 $T.R. = \text{---}$
 $S.E. \text{ RUN} = \text{---}$
 $P.C. \text{ STA.} = 711+50.02$
 $P.T. \text{ STA.} = 716+00.02$

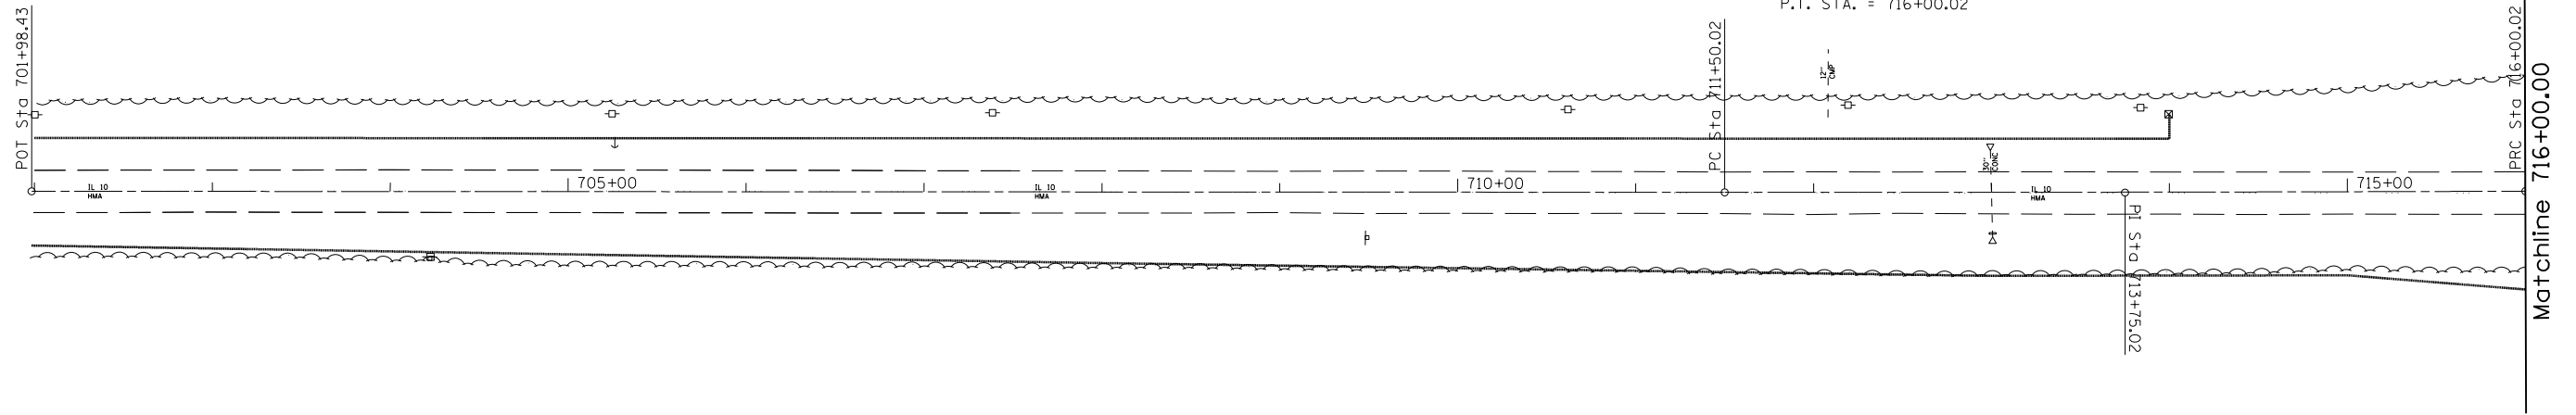

FILE NAME =	USER NAME = Sparksgw	DESIGNED -	REVISED -	STATE OF ILLINOIS DEPARTMENT OF TRANSPORTATION	PLAN AND PROFILE				F.A. RTE.	SECTION	COUNTY	TOTAL SHEETS	SHEET NO.
c:\pwork\pwork\sparksgw\d0258631\0672E32-sh1-plan-prof.dgn		DRAWN -	REVISED -		572	3RS-4	MASON	38	26				
PLOT SCALE = 100.0000' / 1"		CHECKED -	REVISED -		SCALE: SHEET NO. OF SHEETS STA. TO STA.				CONTRACT NO. 72E32				
PLOT DATE = Mar-25-2011 10:58:47AM		DATE -	REVISED -		ILLINOIS FED. AID PROJECT								