


FLOW
←

CHAIN OF ROCKS CANAL

 

SEE PROPOSED DRAINAGE LEGEND ON SHEET NO. 1 OF 11

MATCH LINE STA 149+00

CHAIN OF ROCKS LEVEE ROAD /
CONFLUENCE TRAIL

RW-241

RW-152

RW-242

RW-153

RW-243

RW-154

RW-244

CHOUTEAU PLACE ROAD


STA. 255+50.0
13.5' LT
ELEV 437.59

PAVED DITCH
TA-15 (527.1')

STA. 260+50.0
20.5' LT
ELEV 416.39

STA. 260+55.89
21.0' LT
ELEV 415.95

KEY MAP

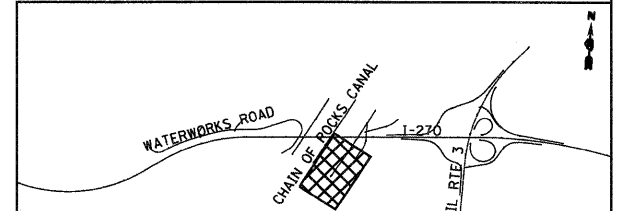

FILE NAME =
D876A91-Sht-P-Drain18.dgn

USER NAME = EDean

DESIGNED - JWM

REVISED -

PLOT SCALE = 1:50

DRAWN - JWM

REVISED -

PLOT DATE = 3/18/11

CHECKED - MBL

REVISED -

DATE - 3/18/11

REVISED -

STATE OF ILLINOIS
DEPARTMENT OF TRANSPORTATION

PROPOSED DRAINAGE PLAN
CHAIN OF ROCKS LEVEE ROAD

SCALE: 1" = 50' SHEET NO. 10 OF 11 SHEETS STA. 140+00 TO STA. 149+00

F.A.I. RTE.	SECTION	COUNTY	TOTAL SHEETS	SHEET NO.
270	60-1B-1	MADISON	712	270
				CONTRACT NO. 76A91
ILLINOIS FED. AID PROJECT				