

MATCH LINE STA. 176+00
SEE SHEET 66


MATCH LINE STA. 190+00
SEE SHEET 68



MATCH LINE A
SEE SHEET 69

MATCH LINE
STA. 93+00
SEE SHEET 69

EROSION CONTROL LEGEND

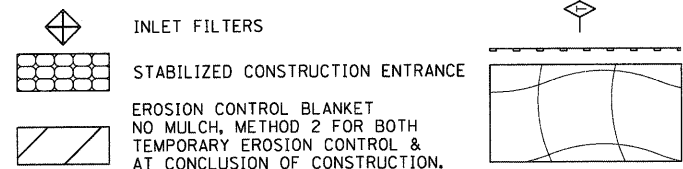

TEMPORARY DITCH CHECKS
PERIMETER EROSION BARRIER (PEB)
DURING CONSTRUCTION TEMPORARY EROSION CONTROL SEEDING SHALL BE PLACED ALONG WITH MULCH, METHOD 2.
IN ADDITION, AT CONCLUSION OF CONSTRUCTION - SEEDING, CLASS (SPECIAL) 7 & MULCH, METHOD 2

**STATE OF ILLINOIS
DEPARTMENT OF TRANSPORTATION**
I-70 CONNECTION

**PROPOSED I-70
EROSION CONTROL PLANS
STA. 176+00 TO STA. 190+00**

F.A.P. R.T.E. 998	SECTION 82-1A	COUNTY ST. CLAIR	TOTAL SHEETS 190	SHEET NO. 67
FED. ROAD DIST. NO.		ILLINOIS FED. AID PROJECT CONTRACT NO. 76C41		

FILE NAME =	USER NAME = #USER#	DESIGNED - JB	REVISED -
#FILEL#		DRAWN - JB	REVISED -
	PLOT SCALE = #SCALE#	CHECKED - ACL	REVISED -
	PLOT DATE = #DATE#	DATE - 02/04/11	REVISED -

TENG & ASSOCIATES, INC.
ENGINEERS/ARCHITECTS/PLANNERS
CHICAGO, ILLINOIS

SCALE: 1"=50' SHEET NO. OF SHEETS STA. TO STA.