
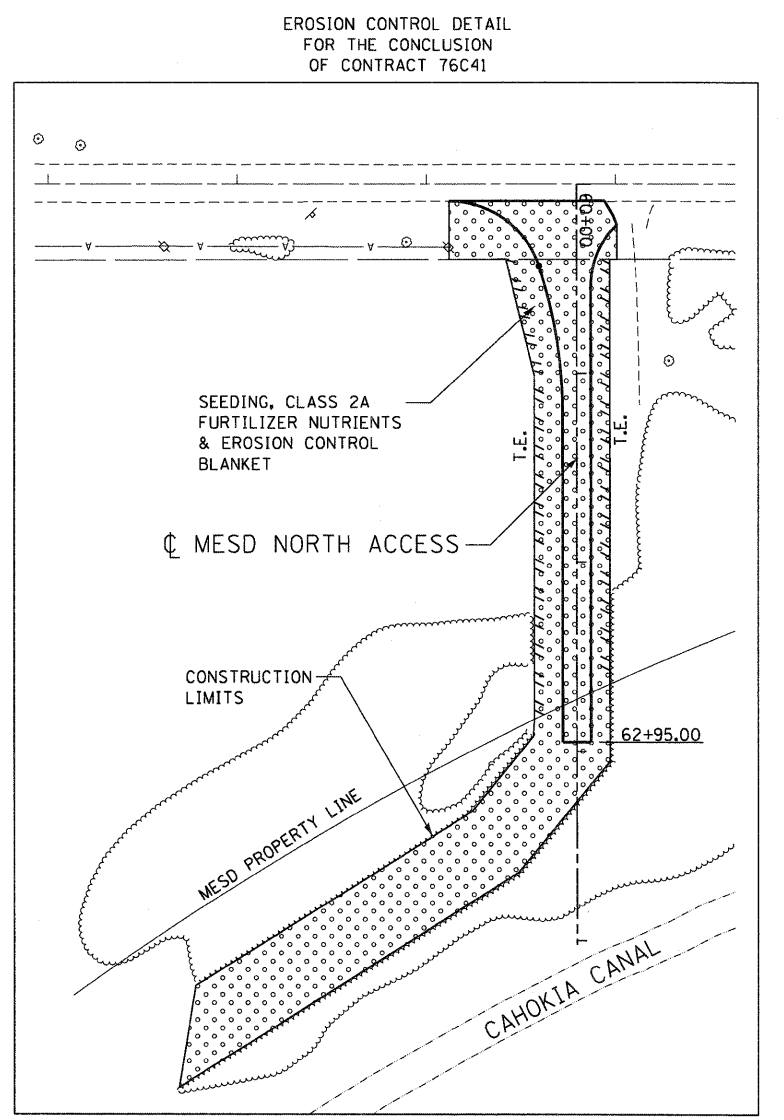


MATCH LINE STA. 21+50
SEE SHEET 64

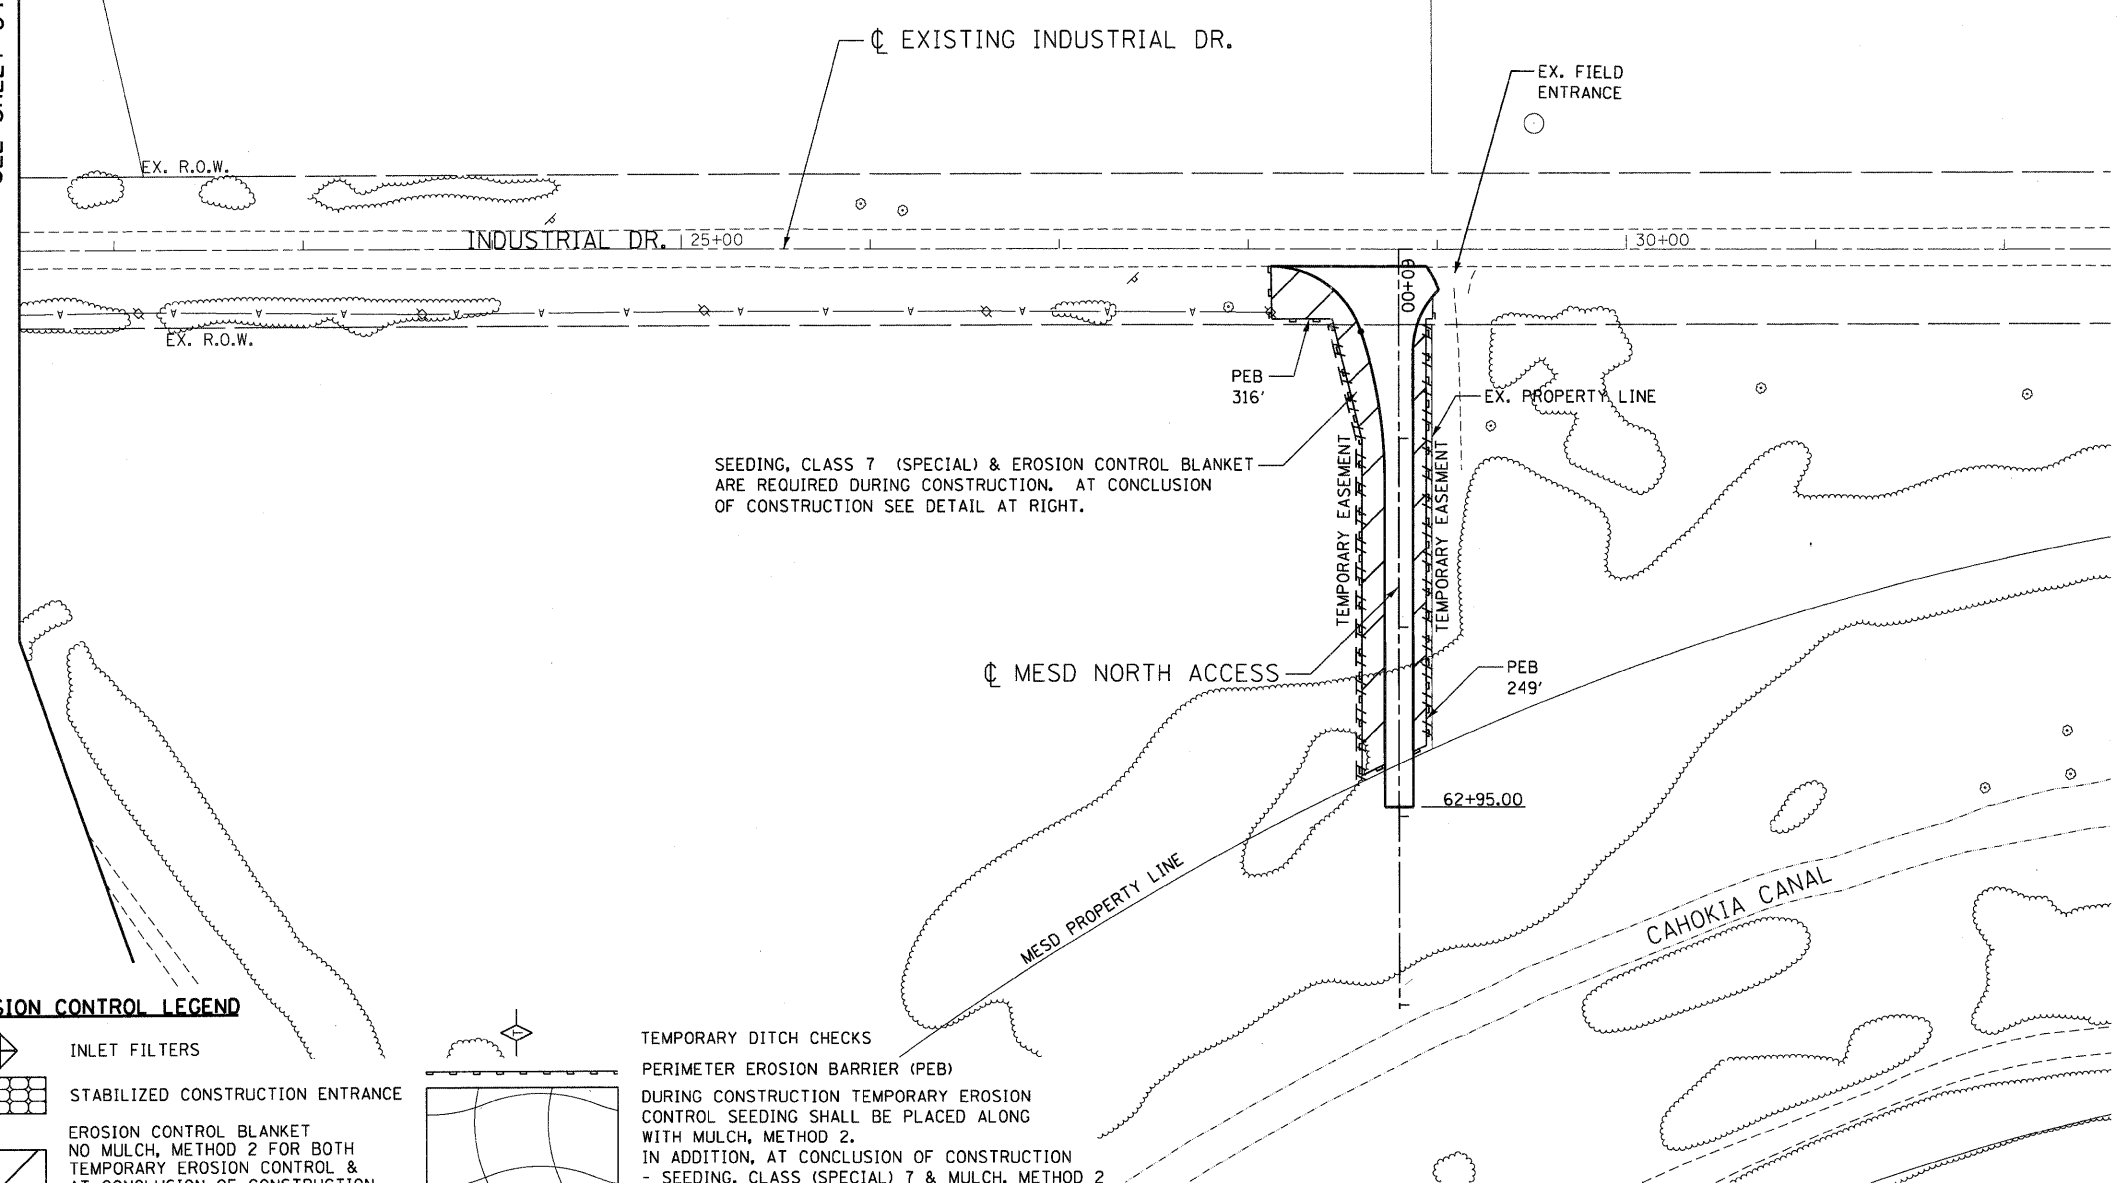

EROSION CONTROL LEGEND

	INLET FILTERS
	STABILIZED CONSTRUCTION ENTRANCE
	EROSION CONTROL BLANKET NO MULCH, METHOD 2 FOR BOTH TEMPORARY EROSION CONTROL & AT CONCLUSION OF CONSTRUCTION.

TEMPORARY DITCH CHECKS

PERIMETER EROSION BARRIER (PEB)
DURING CONSTRUCTION TEMPORARY EROSION CONTROL SEEDING SHALL BE PLACED ALONG WITH MULCH, METHOD 2.
IN ADDITION, AT CONCLUSION OF CONSTRUCTION - SEEDING, CLASS (SPECIAL) 7 & MULCH, METHOD 2

STATE OF ILLINOIS
DEPARTMENT OF TRANSPORTATION
I-70 CONNECTION

PROPOSED MESD NORTH ACCESS
EROSION CONTROL PLANS
STA. 60+00 TO STA. 64+00

SCALE: 1"=50'

SHEET NO. OF SHEETS STA. TO STA.

F.A.P. RTE. 998	SECTION 82-1A	COUNTY ST. CLAIR	TOTAL SHEETS 190	SHEET NO. 72
FED. ROAD DIST. NO.		ILLINOIS FED. AID PROJECT		

\\DBCCONN-06-BORDER\LDON... \DBCCONN-06-LEGEND\LDON... \DBCCONN-06-MOTIF\LDON... \DBCCONN-06-MOTIF\LDON... \DBCCONN-06-MOTIF\LDON...
 2-04-2011 15:11:39
 \\NFS-004\4\AMVAULT\LD-TRANS\07\2202\20869-001\CIVIL\CAO\99 ALL CONTRACTS\CONNA\SHEET\IS CONTRACT 96\DBCCONN-06-SHT-EROS-2156.DGN

