
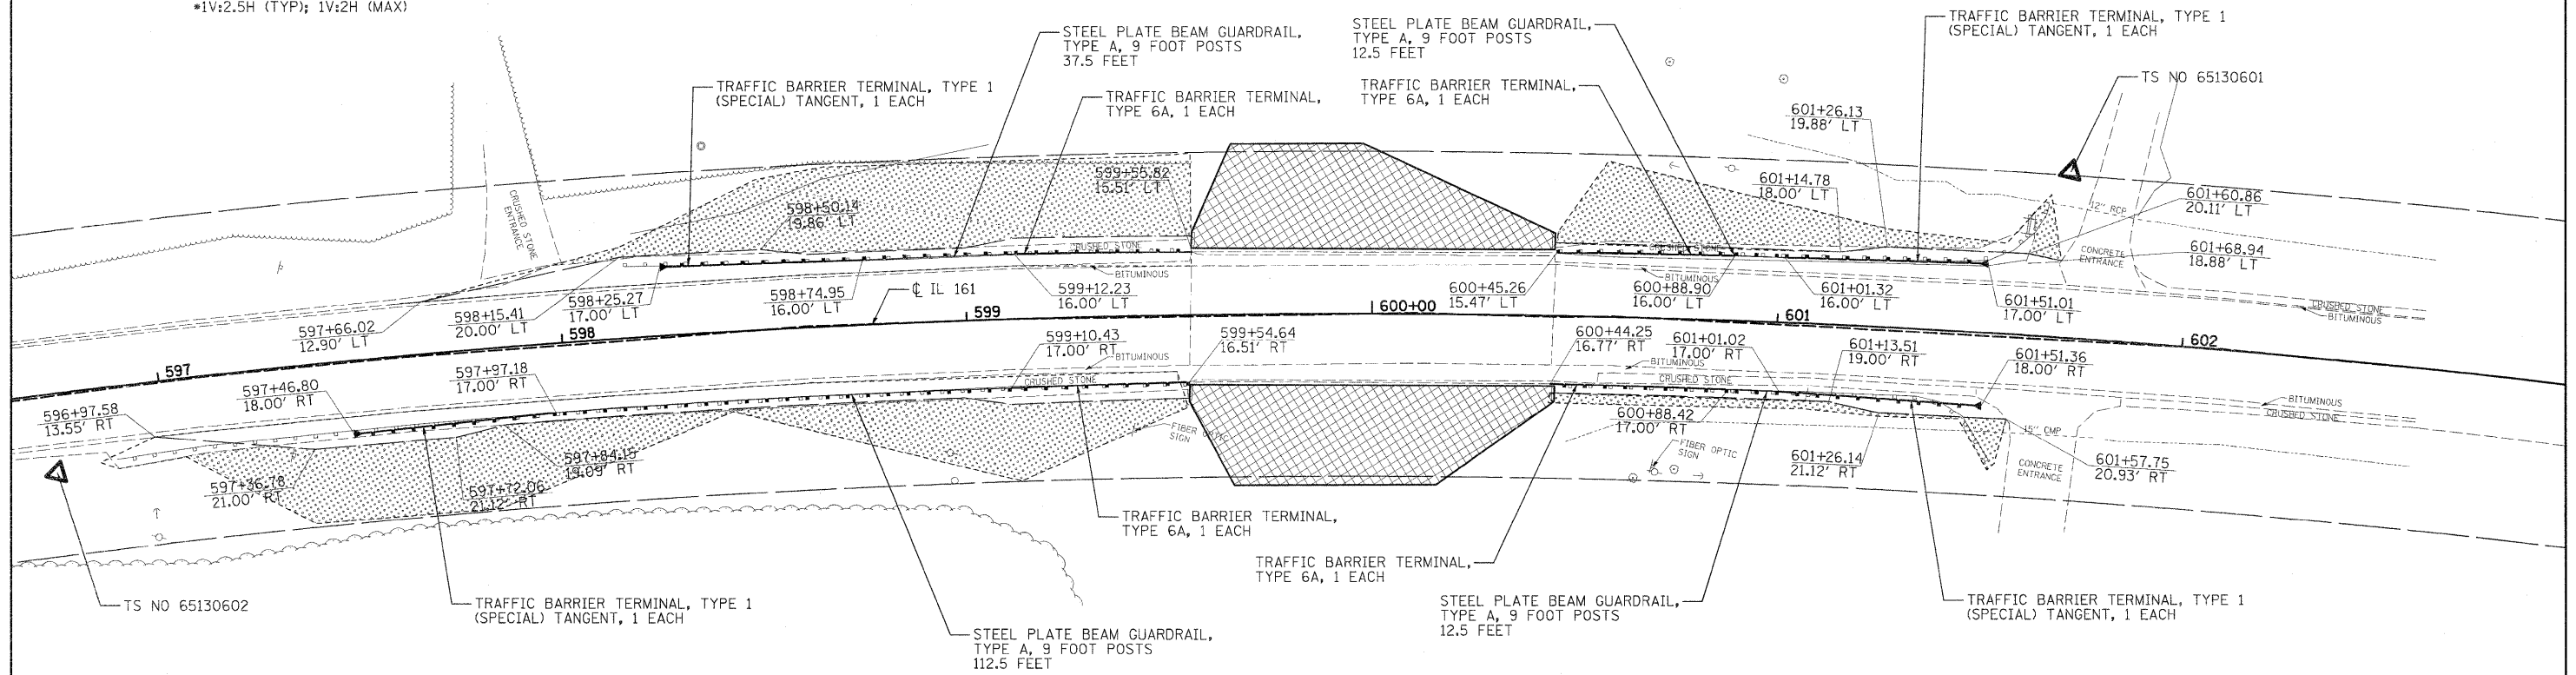


**TYPICAL SPBGR SECTION WITH 1:2.5 SLOPE**

(SEE HIGHWAY STANDARDS FOR SECTION AT TERMINAL SECTION)  
 •1V:2.5H (TYP); 1V:2H (MAX)

- LEGEND**
- PRIMARY HAZARD
  - SECONDARY HAZARD
  - SEEDING & EROSION CONTROL BLANKET
  - APPARENT EXISTING RIGHT OF WAY
  - EXISTING GUARDRAIL
  - PROPOSED STEEL PLATE BEAM GUARDRAIL (OF THE TYPE SPECIFIED)
  - TRAFFIC BARRIER TERMINAL, TYPE 1 (SPECIAL) TANGENT
  - TRAFFIC BARRIER TERMINAL, TYPE 1 (SPECIAL) FLARED
  - PROPOSED AGGREGATE SHOULDER
  - APPROX. LIMITS OF CONSTRUCTION
  - DITCH RE-GRADING (INCLUDED IN EARTHWORK)

ALIGNMENTS DEVELOPED FOR INDIVIDUAL LOCATION STATIONING ARE ARBITRARY AND DO NOT REPRESENT THE ACTUAL STATIONING OF IL 161. ARBITRARY STATIONING WAS USED IN ALL STATION / OFFSET LABELS FOR THIS PROJECT.

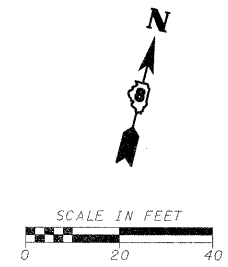

TS NO 65130602  
 STA 596+72.51, 19.53' RT  
 N=683560.86, E=2452258.20  
 EL 423.26

TS NO 65130601  
 STA 601+69.81, 40.92' LT  
 N=683748.85, E=2452723.89  
 EL 428.10

FILE NAME =	USER NAME = .USERDEFSCR.	DESIGNED - DLD	REVISED -
h:\6513\dot\88\6513.03\w\3\add\sh...	h:\6513\dot\88\6513.03\w\3\add\sh...	DRAWN - DLD	REVISED -
	PLOT SCALE = 22.0000' / IN.	CHECKED - BGH	REVISED -
	PLOT DATE = 3/24/2011	DATE - 3/17/2011	REVISED -

**STATE OF ILLINOIS  
 DEPARTMENT OF TRANSPORTATION**

<b>LOCATION 06 (S.N. 014-0008) BRIDGE-ALBERS</b>			
SCALE:	SHEET NO.	OF SHEETS	STA. TO STA.

F.A.P. RTE.	SECTION	COUNTY	TOTAL SHEETS	SHEET NO.
805	D8 GUARDRAIL UPDATE 2011	VARIOUS	37	12
F.A.S.	CONTRACT NO. 76E78			
795	ILLINOIS FED. AID PROJECT			