
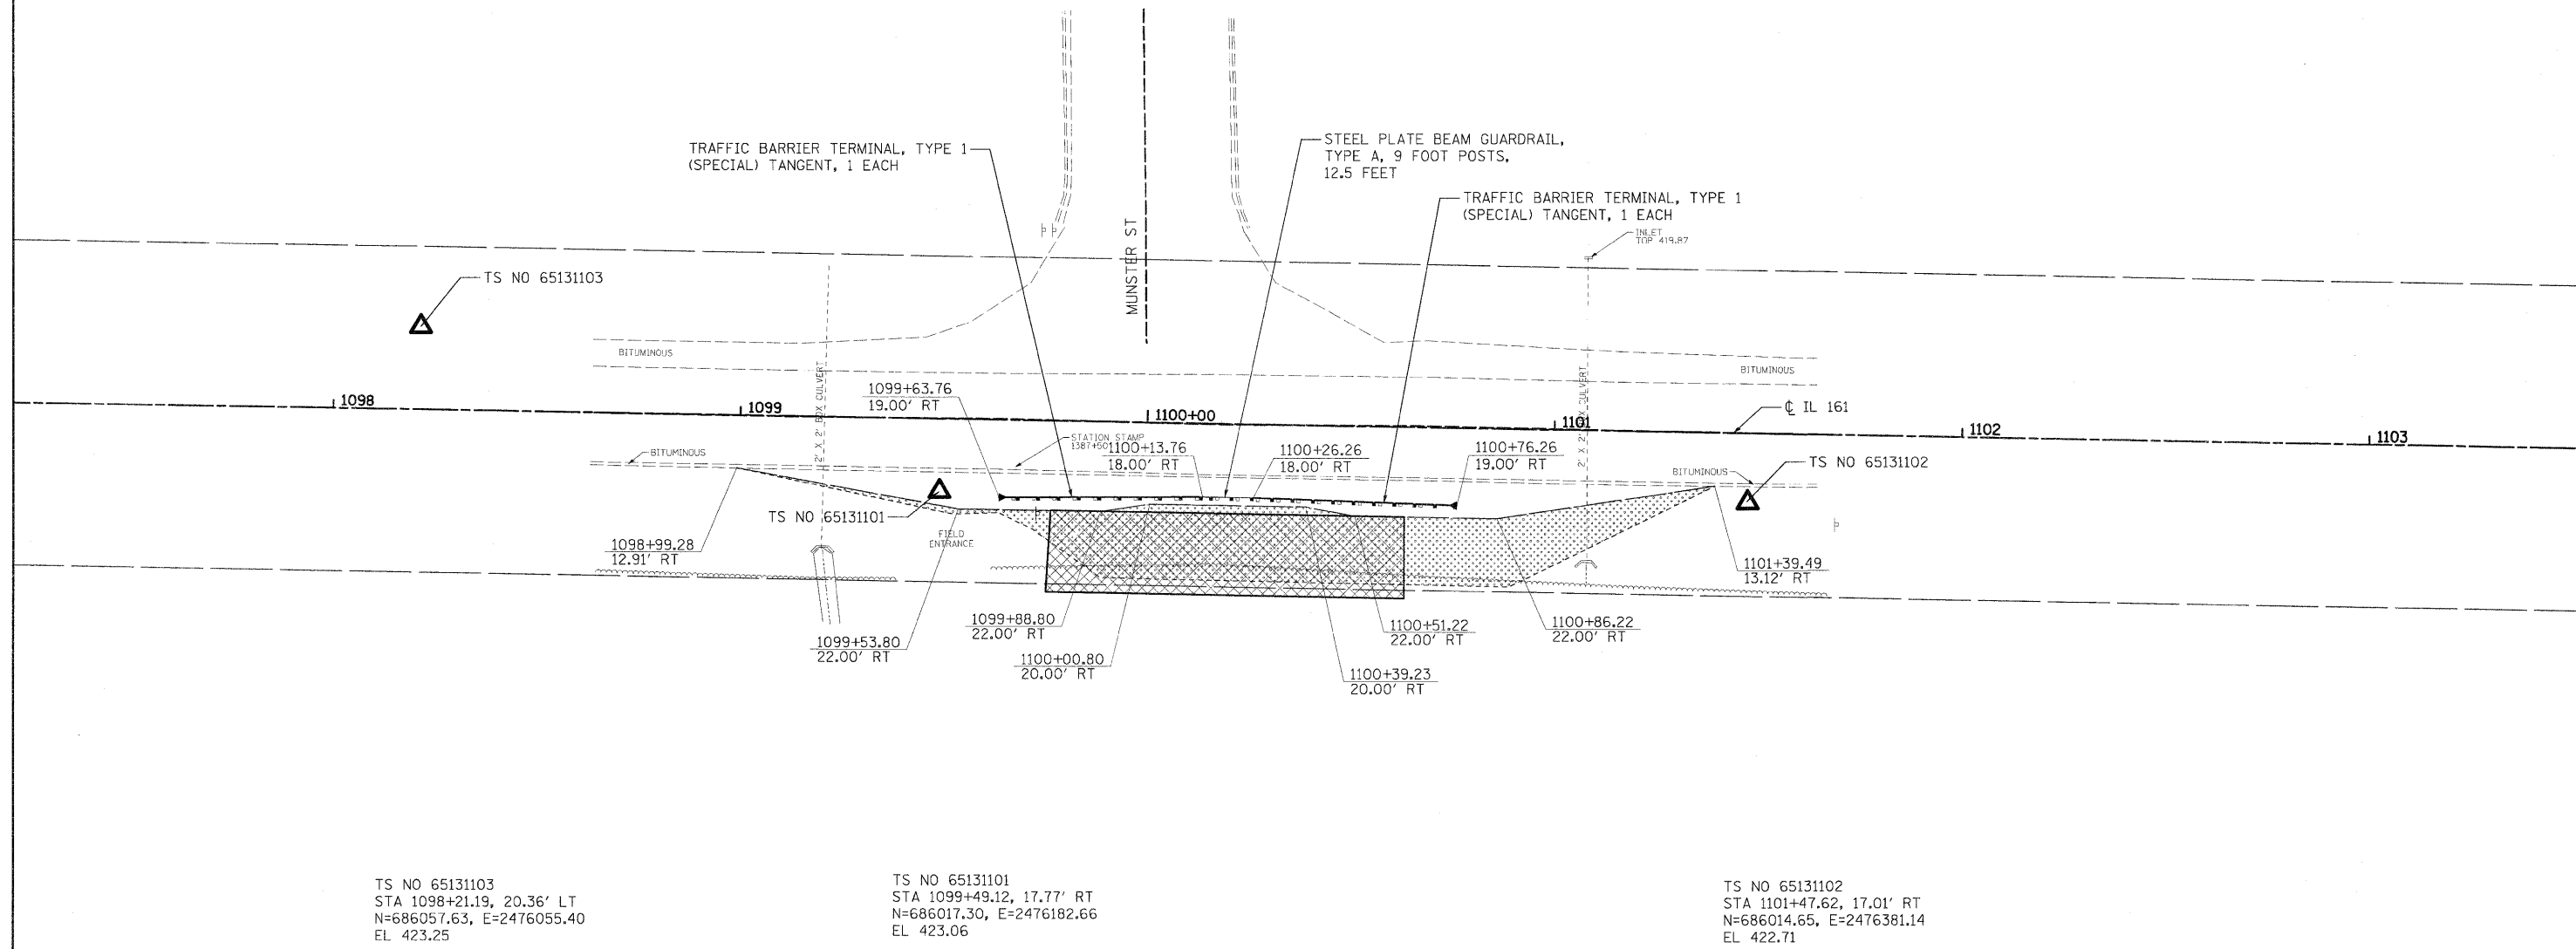


TYPICAL SPBGR SECTION WITH 1:2.5 SLOPE

(SEE HIGHWAY STANDARDS FOR SECTION AT TERMINAL SECTION)
 •1V:2.5H (TYP); 1V:2H (MAX)

- LEGEND**
- PRIMARY HAZARD
 - SECONDARY HAZARD
 - SEEDING & EROSION CONTROL BLANKET
 - APPARENT EXISTING RIGHT OF WAY
 - EXISTING GUARDRAIL
 - PROPOSED STEEL PLATE BEAM GUARDRAIL (OF THE TYPE SPECIFIED)
 - TRAFFIC BARRIER TERMINAL, TYPE 1 (SPECIAL) TANGENT
 - TRAFFIC BARRIER TERMINAL, TYPE 1 (SPECIAL) FLARED
 - PROPOSED AGGREGATE SHOULDER
 - APPROX. LIMITS OF CONSTRUCTION
 - DITCH RE-GRADING (INCLUDED IN EARTHWORK)

ALIGNMENTS DEVELOPED FOR INDIVIDUAL LOCATION STATIONING ARE ARBITRARY AND DO NOT REPRESENT THE ACTUAL STATIONING OF IL 161. ARBITRARY STATIONING WAS USED IN ALL STATION / OFFSET LABELS FOR THIS PROJECT.

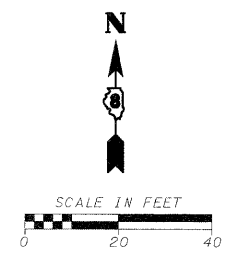

TS NO 65131103
 STA 1098+21.19, 20.36' LT
 N=686057.63, E=2476055.40
 EL 423.25

TS NO 65131101
 STA 1099+49.12, 17.77' RT
 N=686017.30, E=2476182.66
 EL 423.06

TS NO 65131102
 STA 1101+47.62, 17.01' RT
 N=686014.65, E=2476381.14
 EL 422.71

FILE NAME =	USER NAME = .USERDESCR.	DESIGNED - DLD	REVISED -
H:\6513 idot db var\6513.03 wo 3\cadd\shets\0873E78-SHT-PLAN_11-17.dgn		DRAWN - DLD	REVISED -
PLOT SCALE = 20.0000' / IN.		CHECKED - BGH	REVISED -
PLOT DATE = 3/24/2011		DATE - 3/17/2011	REVISED -

**STATE OF ILLINOIS
 DEPARTMENT OF TRANSPORTATION**

LOCATION 11 "T" INTERSECTION-GERMANTOWN			
SCALE:	SHEET NO.	OF SHEETS	STA. TO STA.

F.A.P. RTE.	SECTION	COUNTY	TOTAL SHEETS	SHEET NO.
805	DB GUARDRAIL UPDATE 2011	VARIOUS	37	17
F.A.S.	CONTRACT NO. 76E78			
795	ILLINOIS FED. AID PROJECT			