
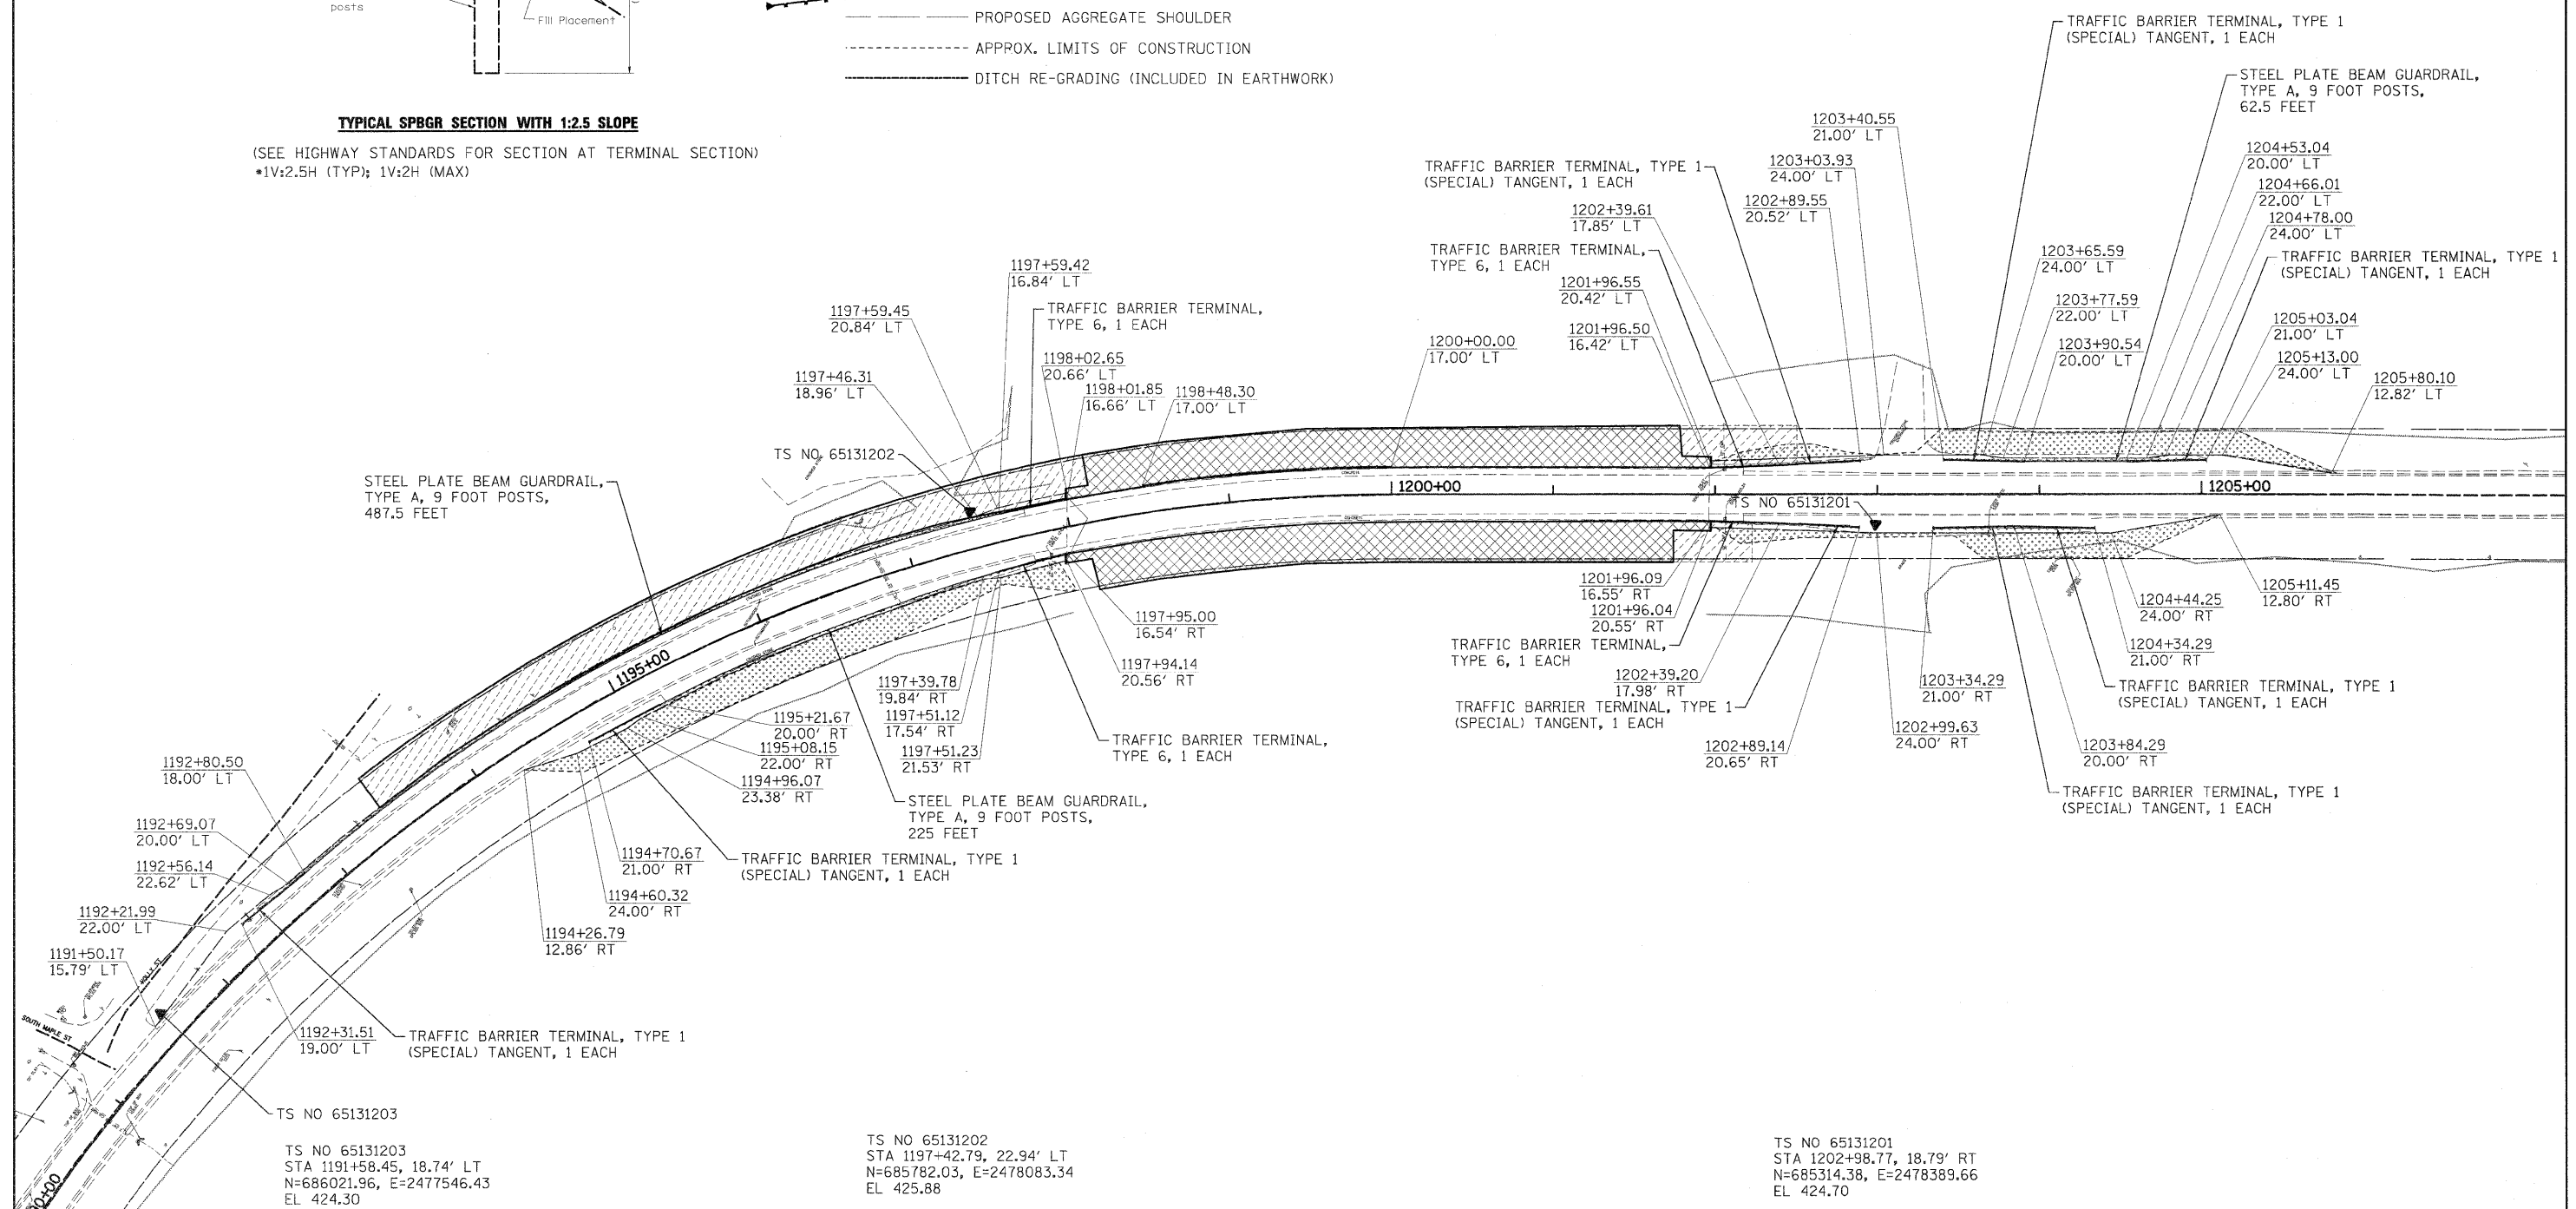


TYPICAL SPBGR SECTION WITH 1:2.5 SLOPE
 (SEE HIGHWAY STANDARDS FOR SECTION AT TERMINAL SECTION)
 •1V:2.5H (TYP); 1V:2H (MAX)

- LEGEND**
- PRIMARY HAZARD
 - SECONDARY HAZARD
 - SEEDING & EROSION CONTROL BLANKET
 - APPARENT EXISTING RIGHT OF WAY
 - EXISTING GUARDRAIL
 - PROPOSED STEEL PLATE BEAM GUARDRAIL (OF THE TYPE SPECIFIED)
 - TRAFFIC BARRIER TERMINAL, TYPE 1 (SPECIAL) TANGENT
 - TRAFFIC BARRIER TERMINAL, TYPE 1 (SPECIAL) FLARED
 - PROPOSED AGGREGATE SHOULDER
 - APPROX. LIMITS OF CONSTRUCTION
 - DITCH RE-GRADING (INCLUDED IN EARTHWORK)

ALIGNMENTS DEVELOPED FOR INDIVIDUAL LOCATION STATIONING ARE ARBITRARY AND DO NOT REPRESENT THE ACTUAL STATIONING OF IL 161. ARBITRARY STATIONING WAS USED IN ALL STATION / OFFSET LABELS FOR THIS PROJECT.

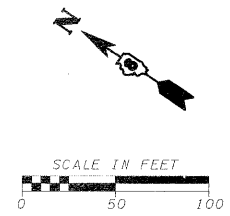

TS NO 65131203
 STA 1191+58.45, 18.74' LT
 N=686021.96, E=2477546.43
 EL 424.30

TS NO 65131202
 STA 1197+42.79, 22.94' LT
 N=685782.03, E=2478083.34
 EL 425.88

TS NO 65131201
 STA 1202+98.77, 18.79' RT
 N=685314.38, E=2478389.66
 EL 424.70

FILE NAME =	USER NAME = .USERDESCR.	DESIGNED - DLD	REVISED -	STATE OF ILLINOIS DEPARTMENT OF TRANSPORTATION	LOCATION 12 (S.N. 014-0009) BRIDGE-GERMANTOWN			F.A.P. RTE.	SECTION	COUNTY	TOTAL SHEETS	SHEET NO.		
hd\65131 dot d8 var\65131.03 wo 3\veadd.sh	ts\NC073E78-SHT-PLAN.12-18.dgn	DRAWN - DLD	REVISED -		SCALE:	SHEET NO.	OF SHEETS	STA.	TO STA.	805	DB GUARDRAIL UPDATE 2011	VARIOUS	37	18
	PLOT SCALE = 50.0000' / IN.	CHECKED - BGH	REVISED -							F.A.S.		CONTRACT NO. 76E78		
	PLOT DATE = 3/24/2011	DATE - 3/17/2011	REVISED -							795		ILLINOIS FED. AID PROJECT		