



ROUTE NO.	SECTION	COUNTY	SHEET NO.
FAS1523	*	CHAMPAIGN	38
FED. ROAD DIST. NO.	ILLINOIS	FED. AID PROJECT	

* 09-00956-00-BR
Contract No. 91452

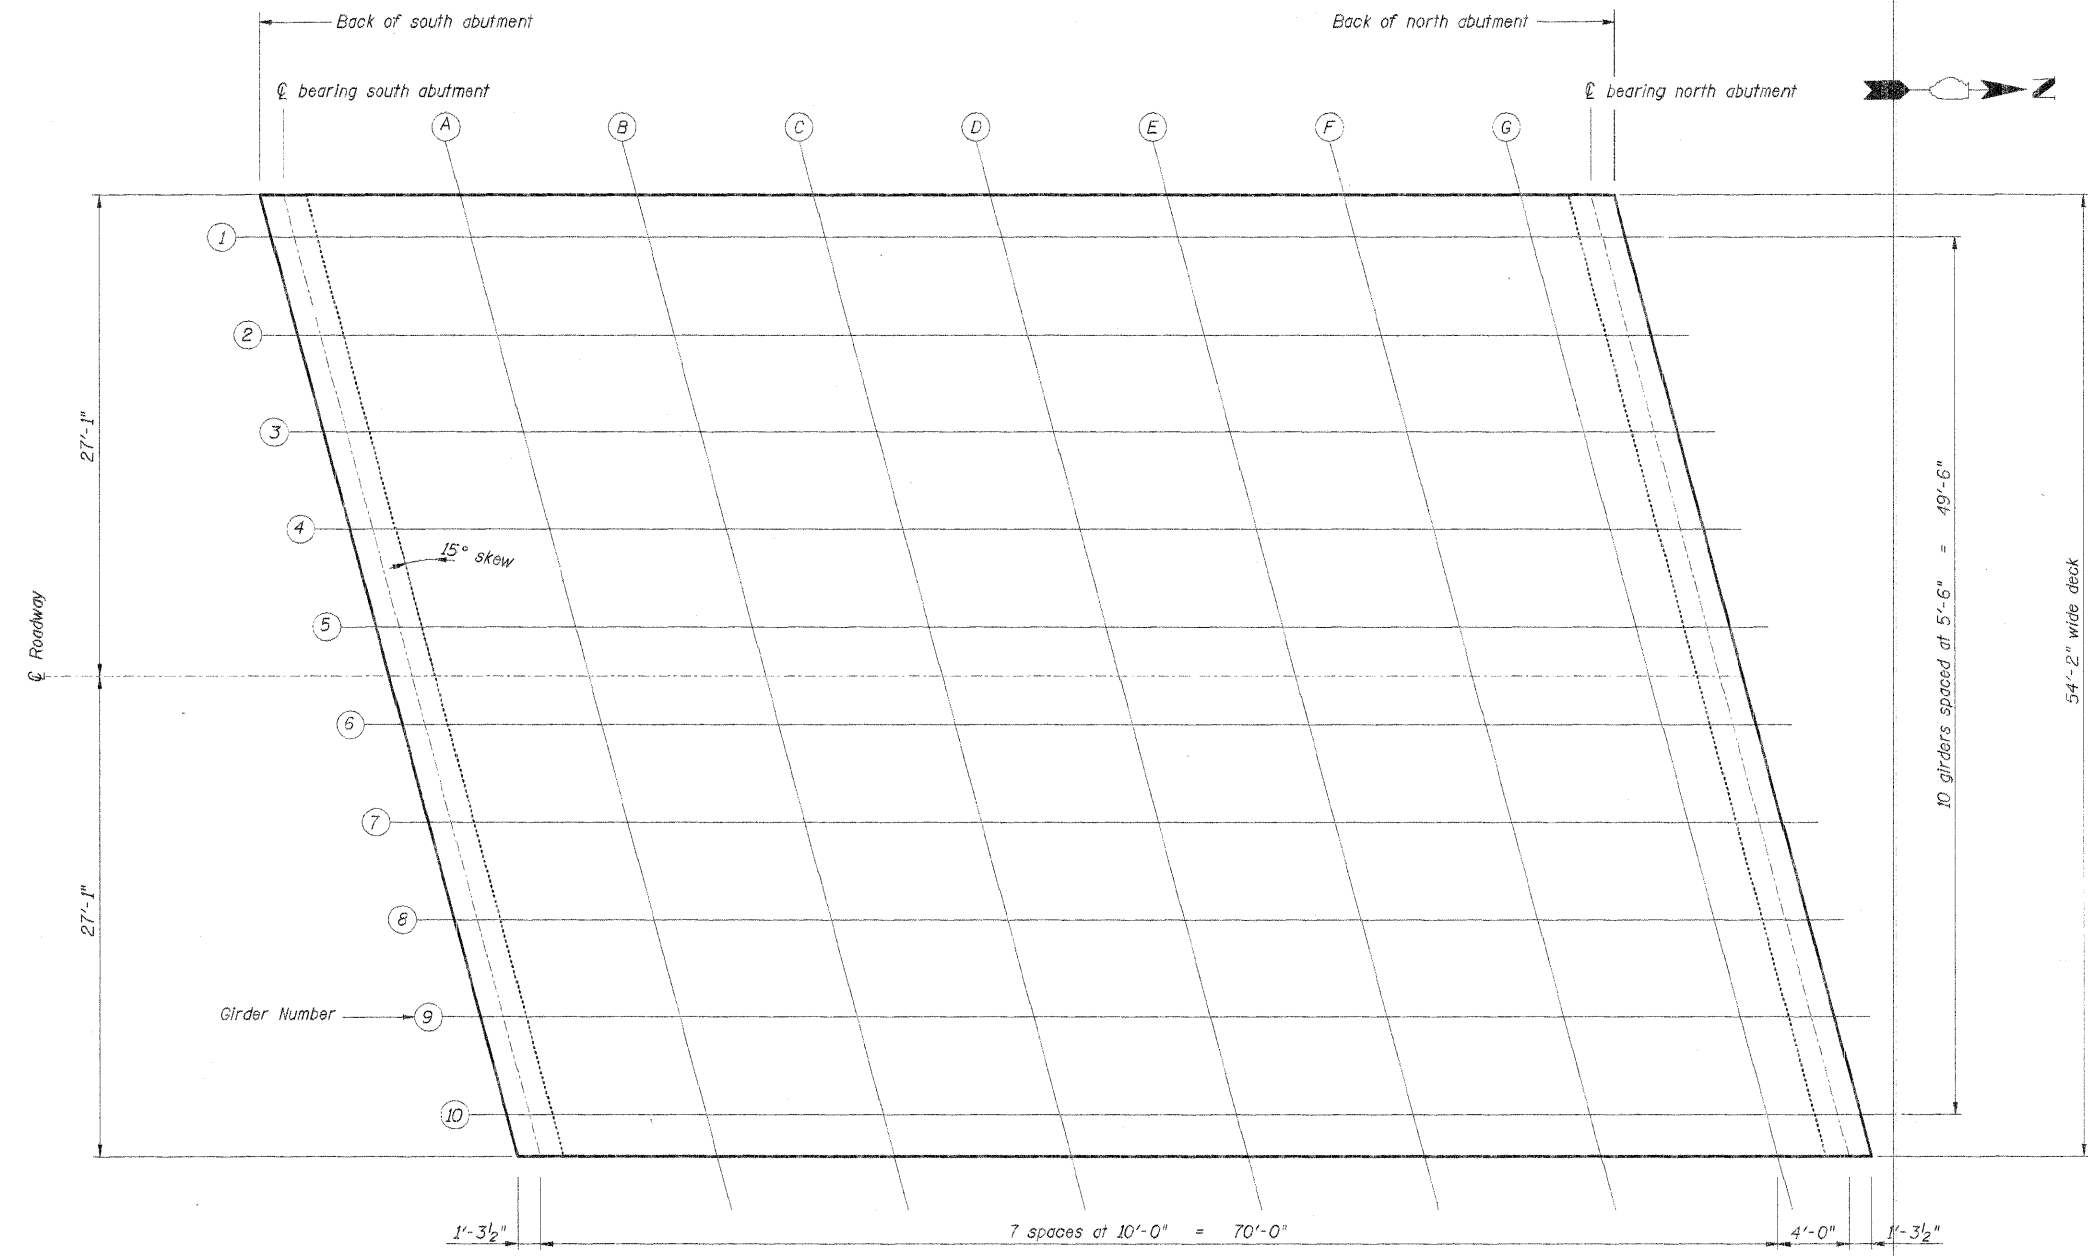

DECK FRAMING PLAN

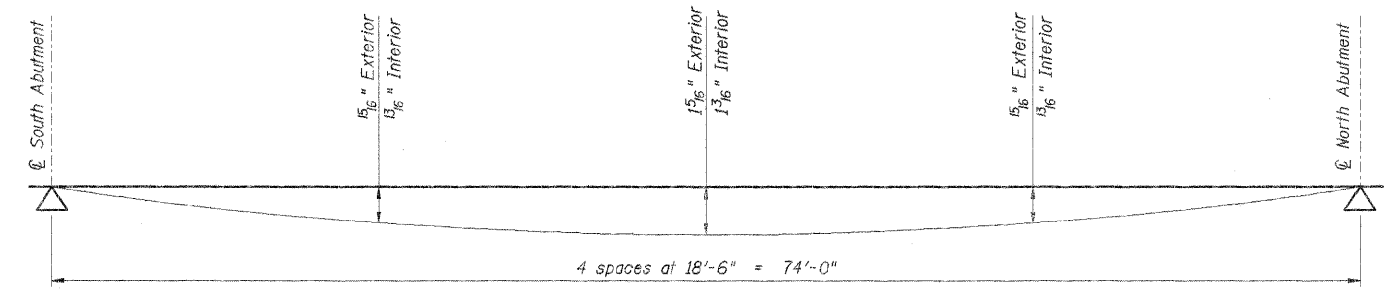

DEAD LOAD DEFLECTION DIAGRAM FOR GIRDERS
(Includes weight of concrete only.)

Note: The above deflections are not to be used in the field if the engineer is working from the grade elevations adjusted for Dead Load deflections as shown on sheets 25 and 26.

DSGN	J. Hoffmann				
DR	N.J. Liggatt				
CHK	J.R. Wolf				
APVD	J.A. Fraenhoffer	NO.	DATE	REVISION	BY
					APVD

FRAUENHOFFER & ASSOCIATES
A division of Engineering Resource Associates, Inc.
Consulting Engineers, Scientists, & Surveyors

3002 CROSSING COURT
CHAMPAIGN, IL 61822
PHONE (217) 351-6268
FAX (217) 355-1802

TOP OF SLAB ELEVATIONS (SHEET 1 OF 3)
FAS 1523 (CH 55) OVER UPPER SALT FORK
SEC 09-00956-00-BR
CHAMPAIGN COUNTY

SHEET	24
DWG NO.	7052TOS.dgn
DATE	FEB 2011
PROJ NO.	7052