



ROUTE NO.	SECTION	COUNTY	SHEET NO.	SHEET NO.
FAS1523	*	CHAMPAIGN	38	32
FED. ROAD DIST. NO. 7		ILL. DIST. NO.		FED. AID PROJECT NO.

* 09-00956-00-BR
Contract No. 91452

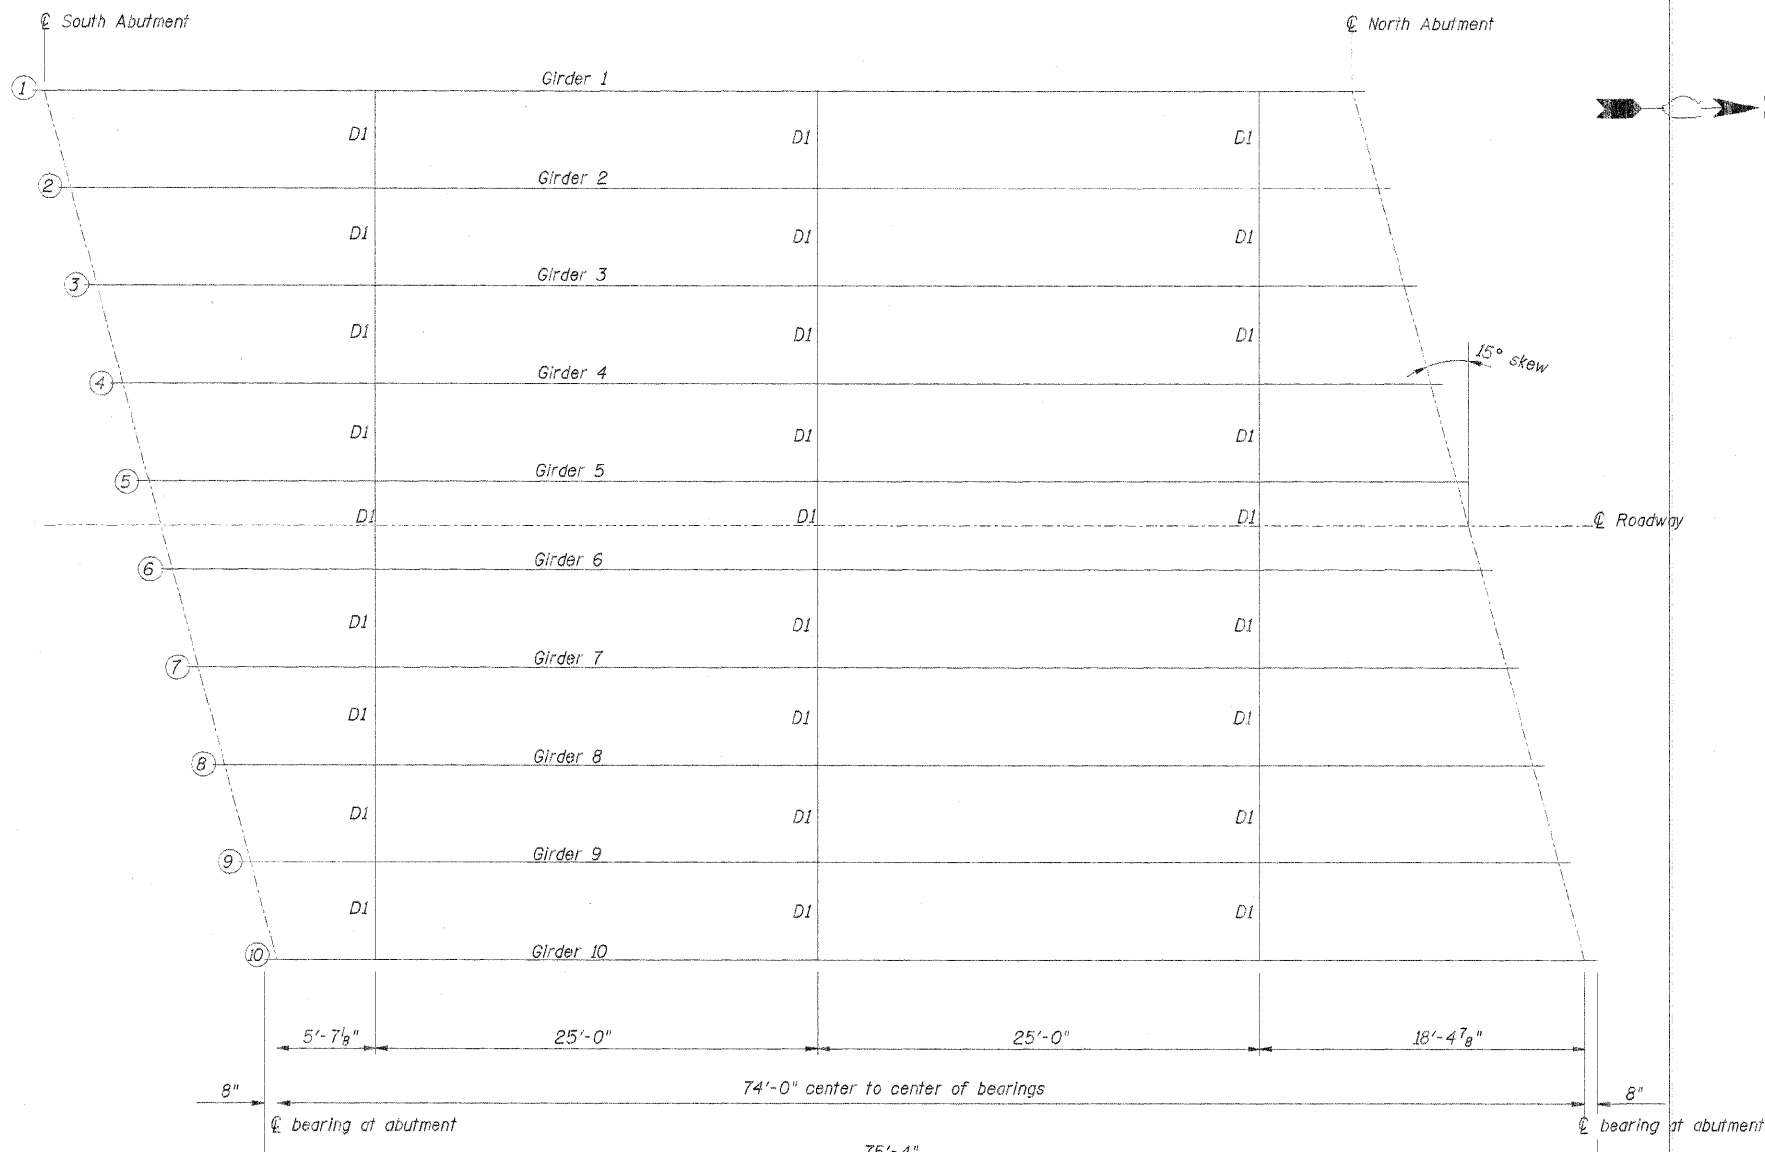

FRAMING PLAN

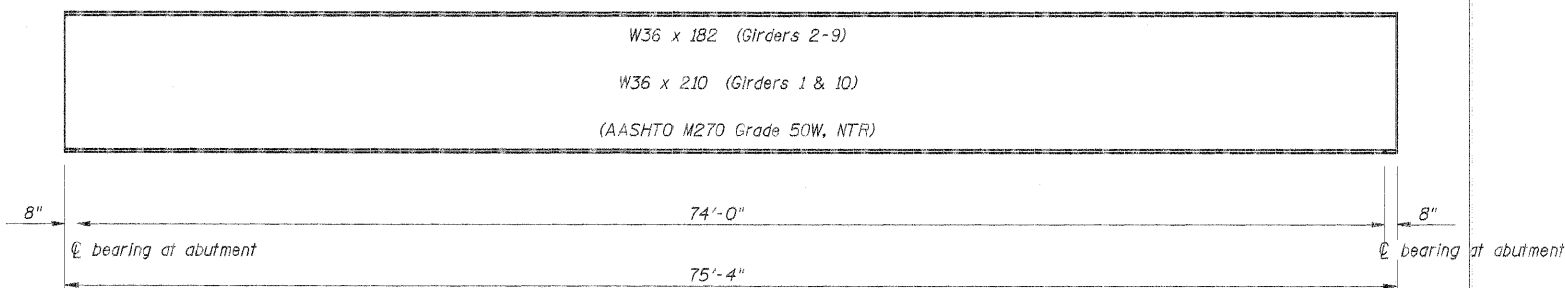

ELEVATION OF GIRDERS

DSGN	K.J. Hoffmann				
DR	N.J. Liggett				
CHK	J.R. Wolf				
APVD	A. Fraenhoffer	NO.	DATE	REVISION	BY
					APVD



FRAUENHOFFER & ASSOCIATES
A division of Engineering Resource Associates, Inc.
Consulting Engineers, Scientists, & Surveyors

3002 CROSSING COURT
CHAMPAIGN, IL 61822
PHONE (217) 351-6268
FAX (217) 355-1002

STEEL FRAMING DETAILS (SHEET 1 OF 2)
FAS 1523 (CH 55) OVER UPPER SALT FORK
SEC 09-00956-00-BR
CHAMPAIGN COUNTY

SHEET	32
DWG NO.	7052st1.dgn
DATE	FEB 2011
PROJ NO.	7052