
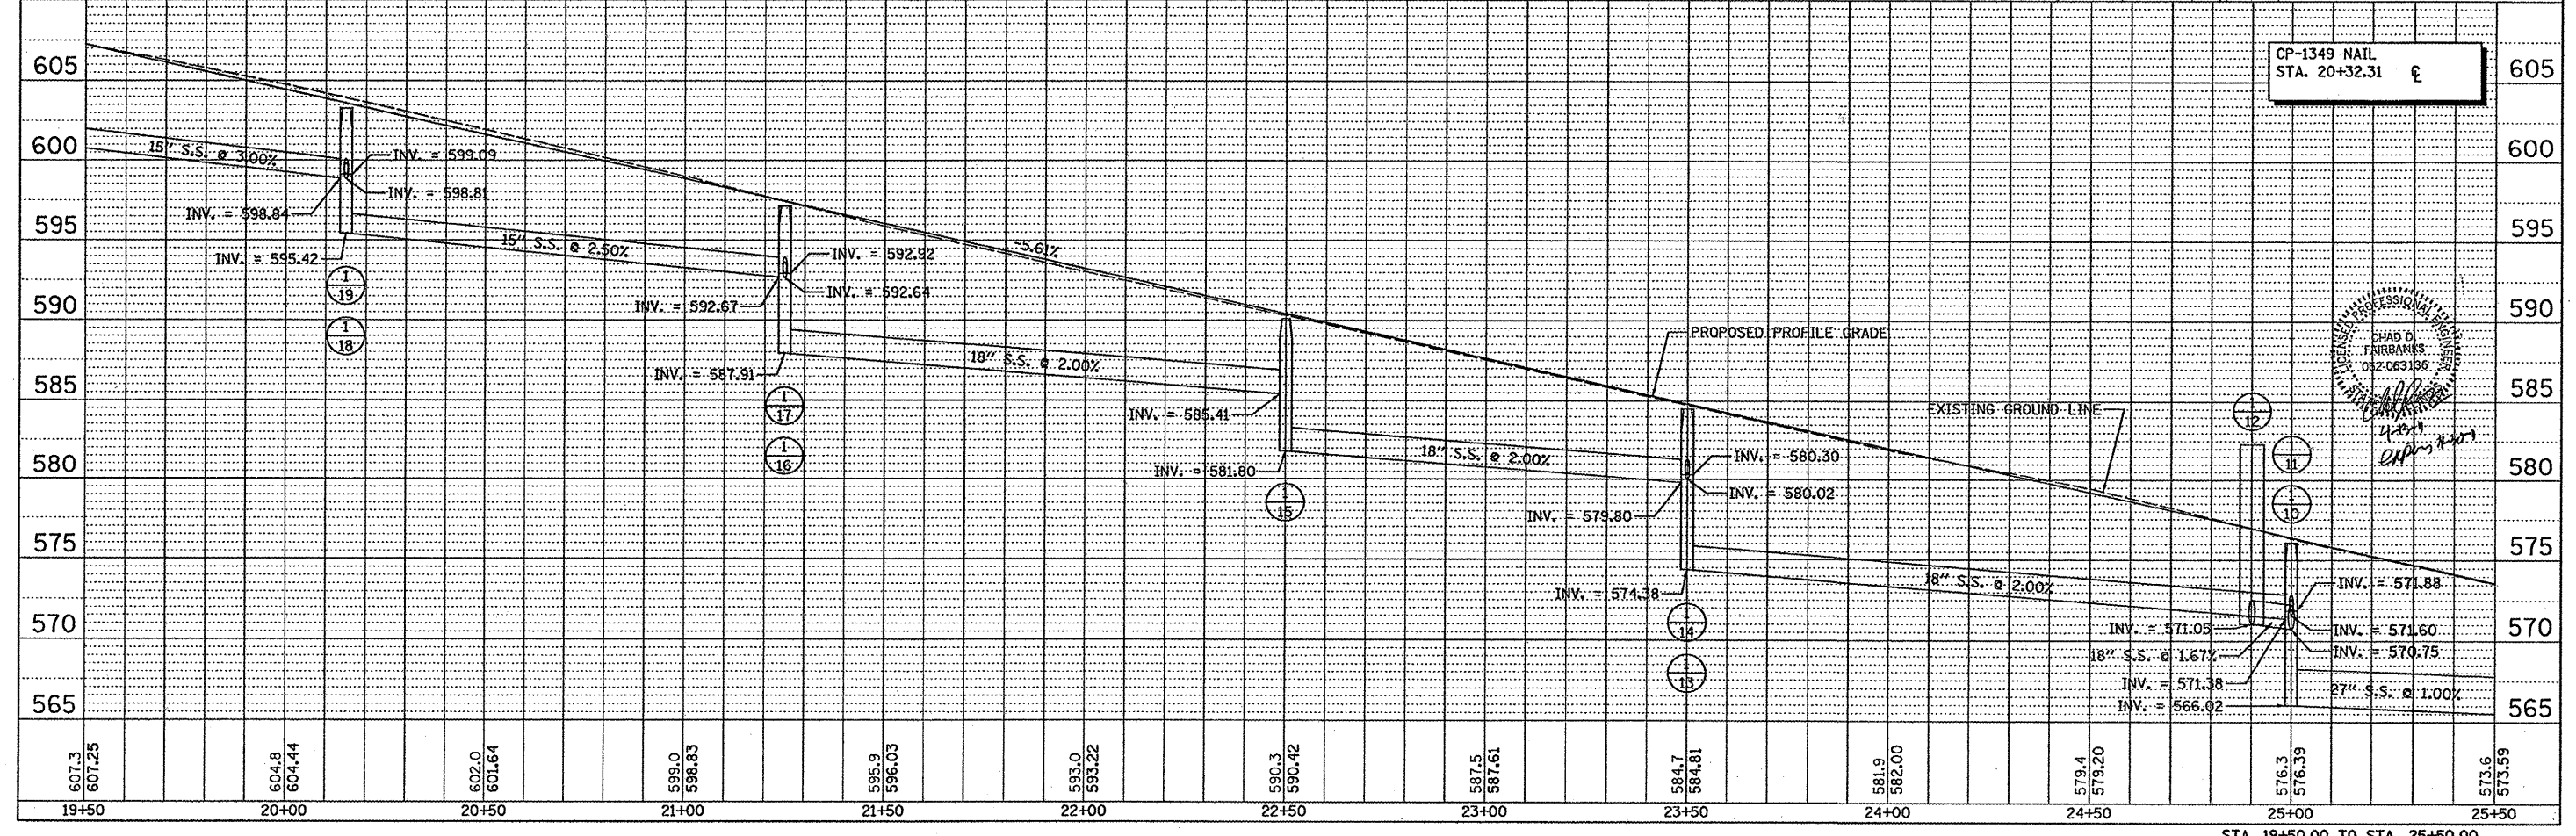


F.A.U. RTE.	SECTION	COUNTY	TOTAL SHEETS	SHEET NO.
9266	06-00062-06-PV	ST. CLAIR	80	19
FHWA REG. NO. 7	ILLINOIS	PROJECT NO.	RS-0163(035)	
FEDERAL AID PROJECT		CONTRACT NO.	97457	

PLAN AND PROFILE

N/F BAUMANN, DAVID
301 N. MAIN
09-05.0-201-019

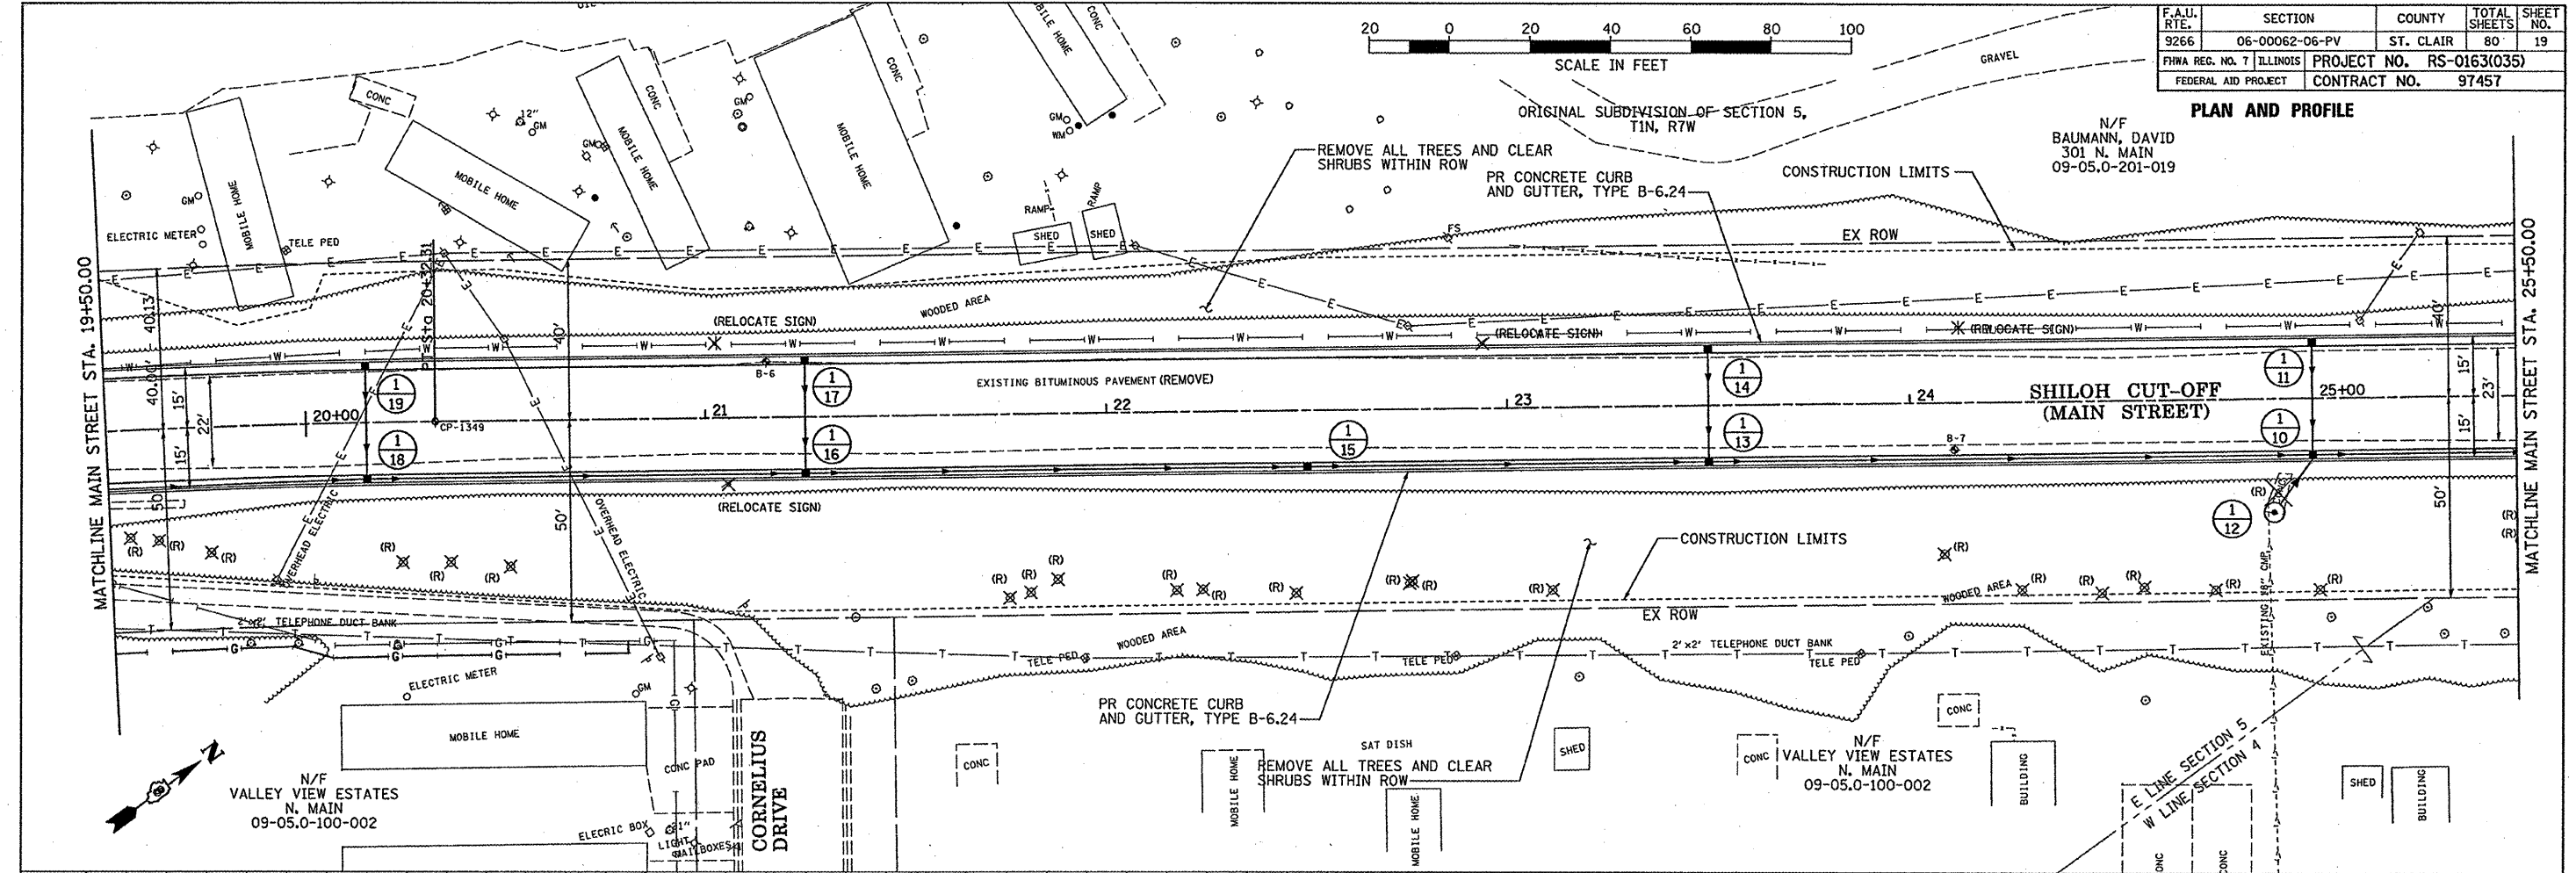

CP-1349 NAIL
STA. 20+32.31

