

F.A.U. RTE.	SECTION	COUNTY	TOTAL SHEETS	SHEET NO.
9266	06-00062-06-PV	ST. CLAIR	80	21
FHWA REG. NO. 7 ILLINOIS		PROJECT NO. RS-0163(035)		
FEDERAL AID PROJECT		CONTRACT NO. 97457		

SHILOH CUT-OFF (MAIN STREET) STA. 47+35.51 =
 MAIN STREET (OATES ASSOCIATE, FRANK SCOTT PARKWAY) STA. 47+35.51
 ELEVATION DIFFERENCE: KULHMANN DESIGN GROUP = OATES ASSOCIATE -0.14

N/F
 DUNN, JAMES
 N MAIN
 04-33.0-300-009

SECTION 06-00062-06-PV
 OMISSION ENDS STA. 47+35.51


SW 1/4
 SECTION 33
 T2N, R7W

REMOVE EXISTING RCP AND
 FLARED END

BEGIN SPECIAL DITCH STA. 49+00.00

N/F
 LIBELL, JANET
 110 DESIGNING DR
 04-33.0-300-006


PLAN AND PROFILE

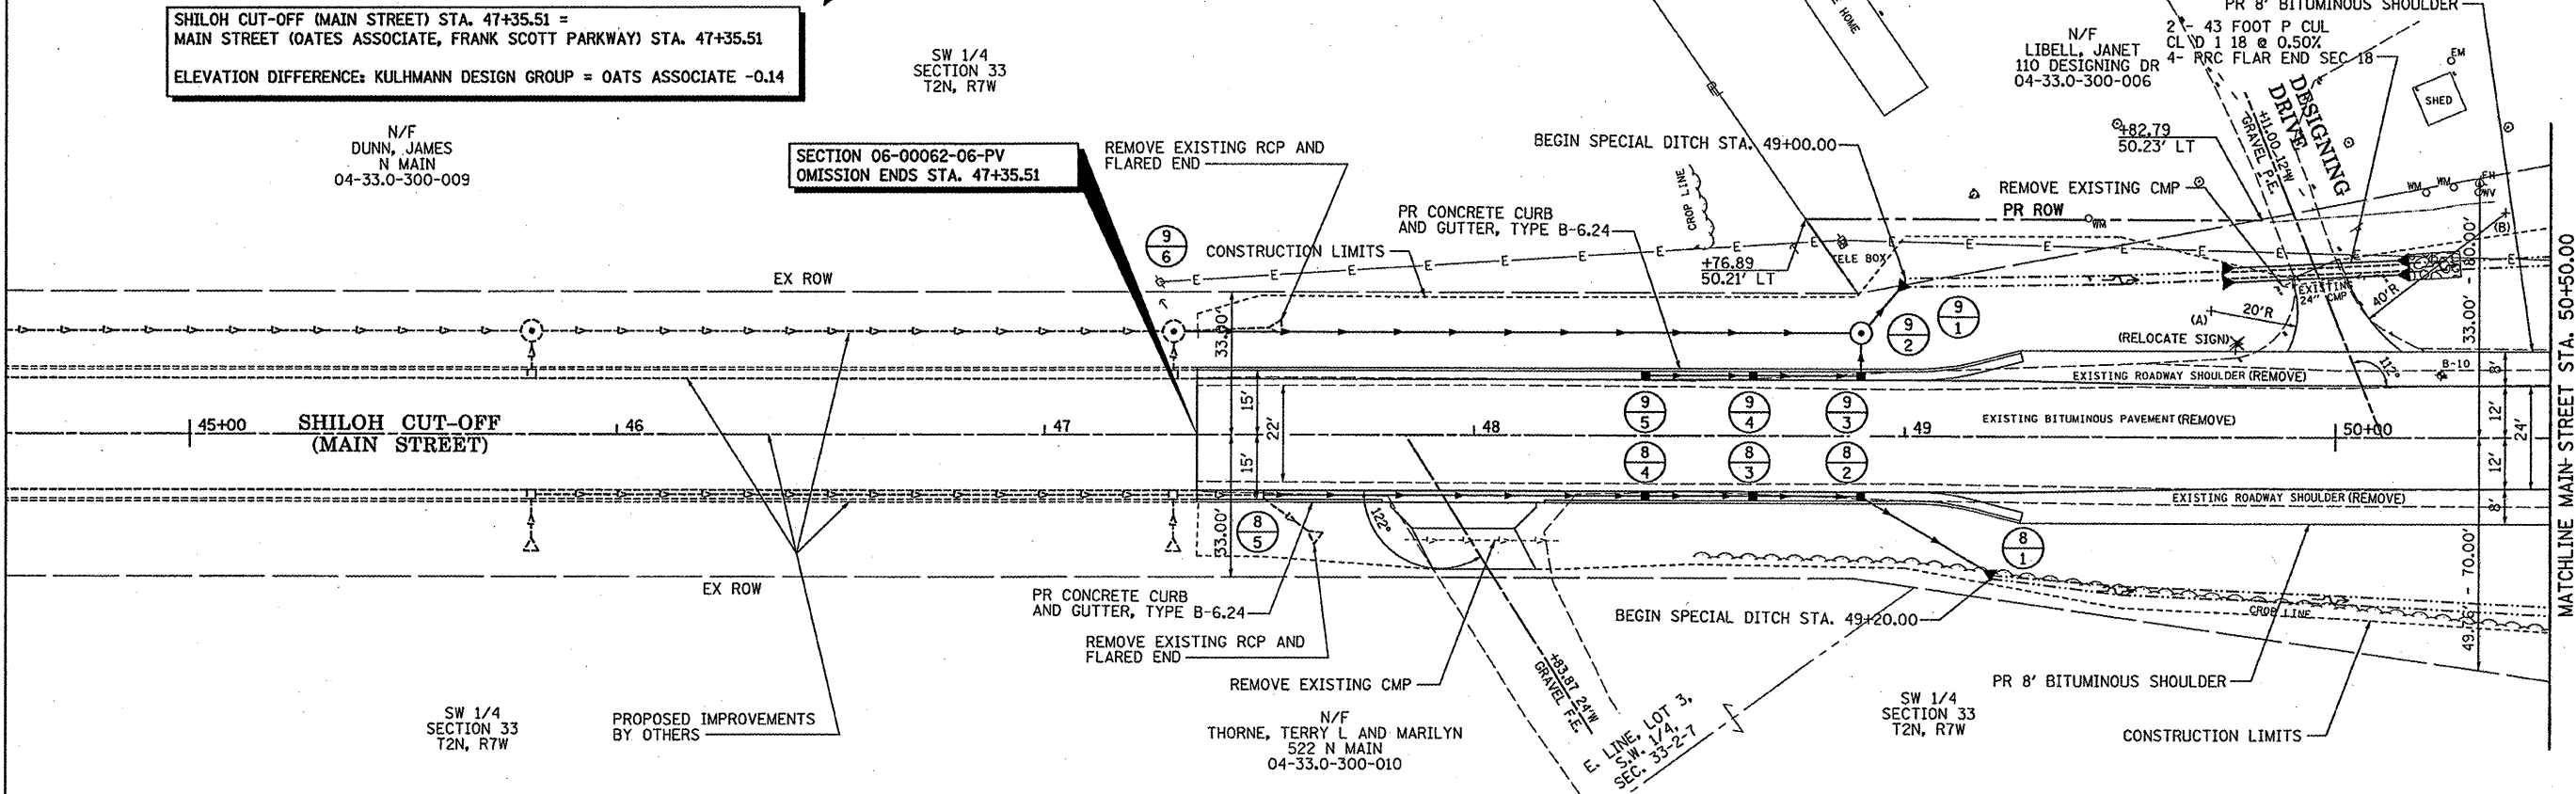

(A)
 STA. 49+71.04
 OFF. 29.29 LT

(B)
 STA. 50+39.53
 OFF. 52.00 LT

SECTION 06-00062-06-PV
 OMISSION ENDS STA. 47+35.51
 ELEV. = 536.17

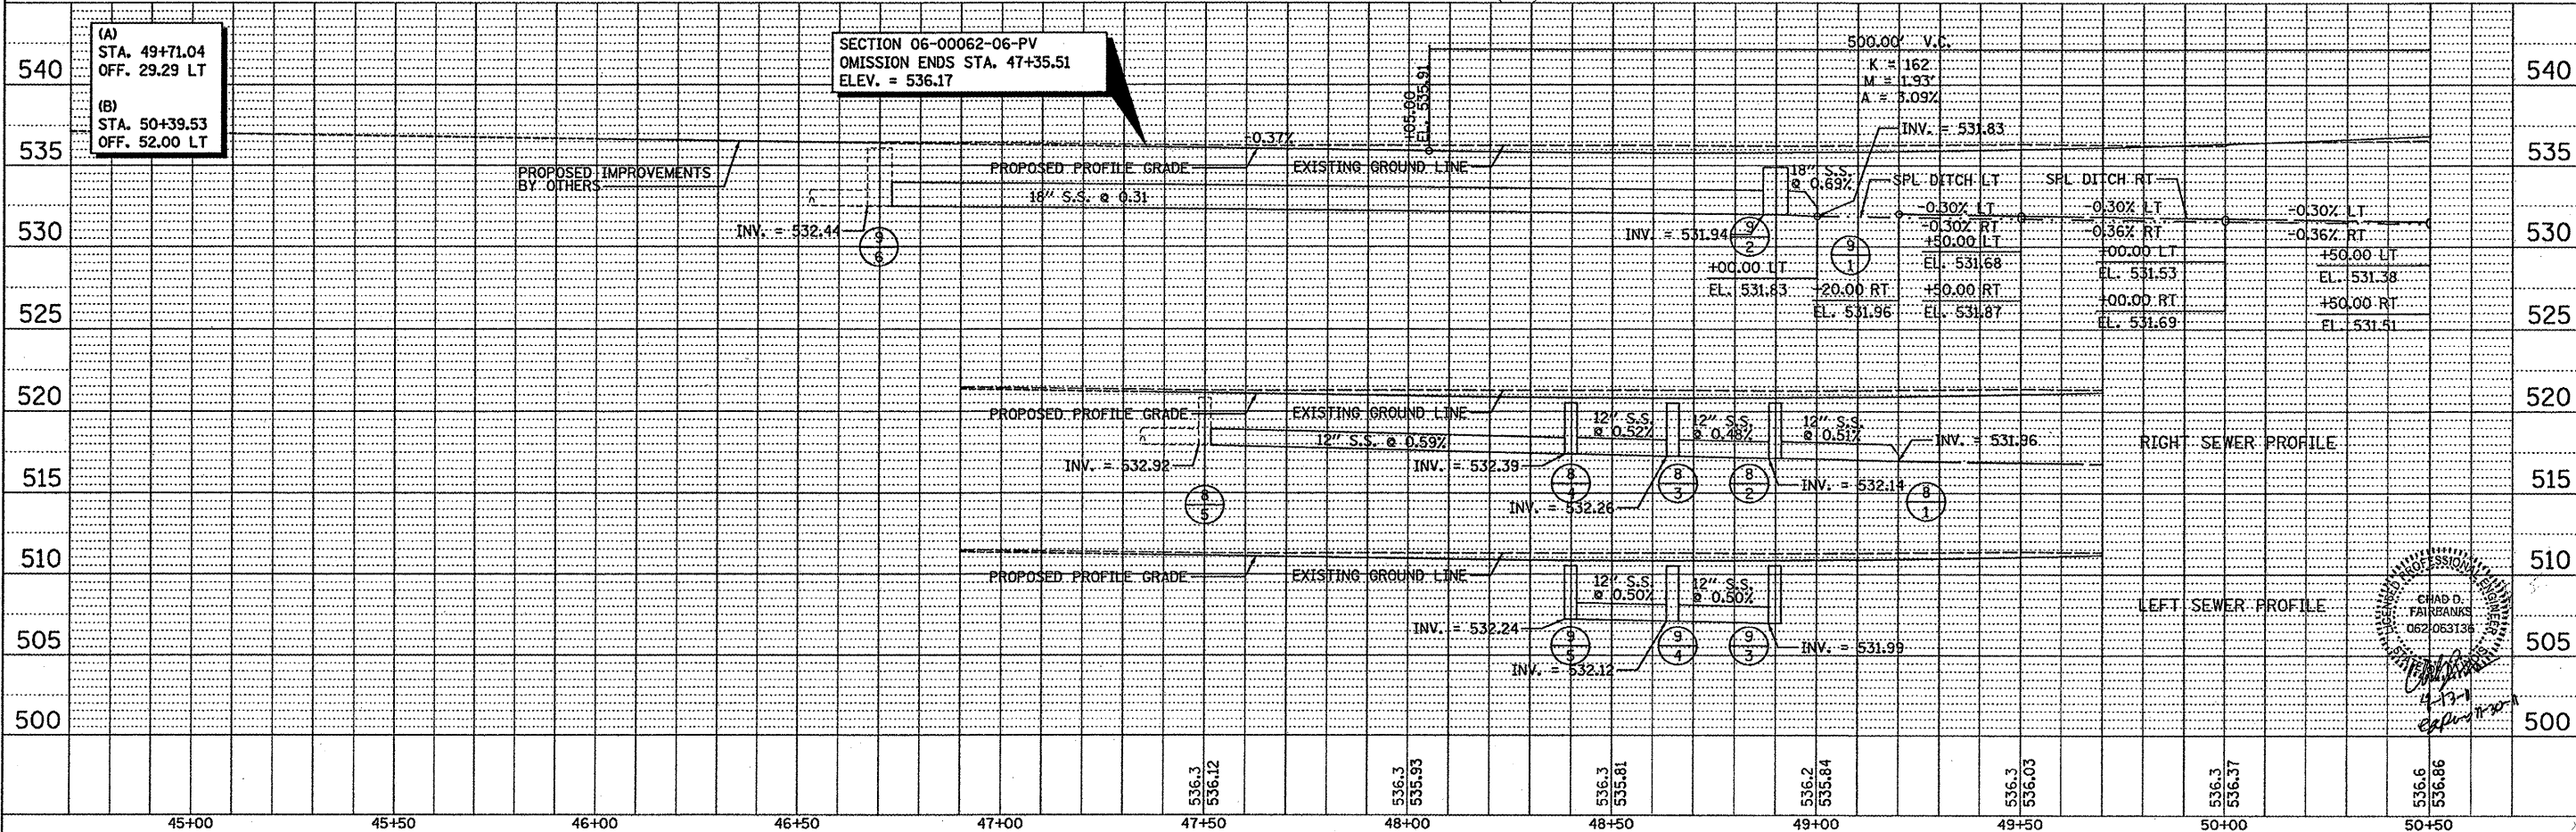

STA. 47+35.51 TO STA. 50+50.00