
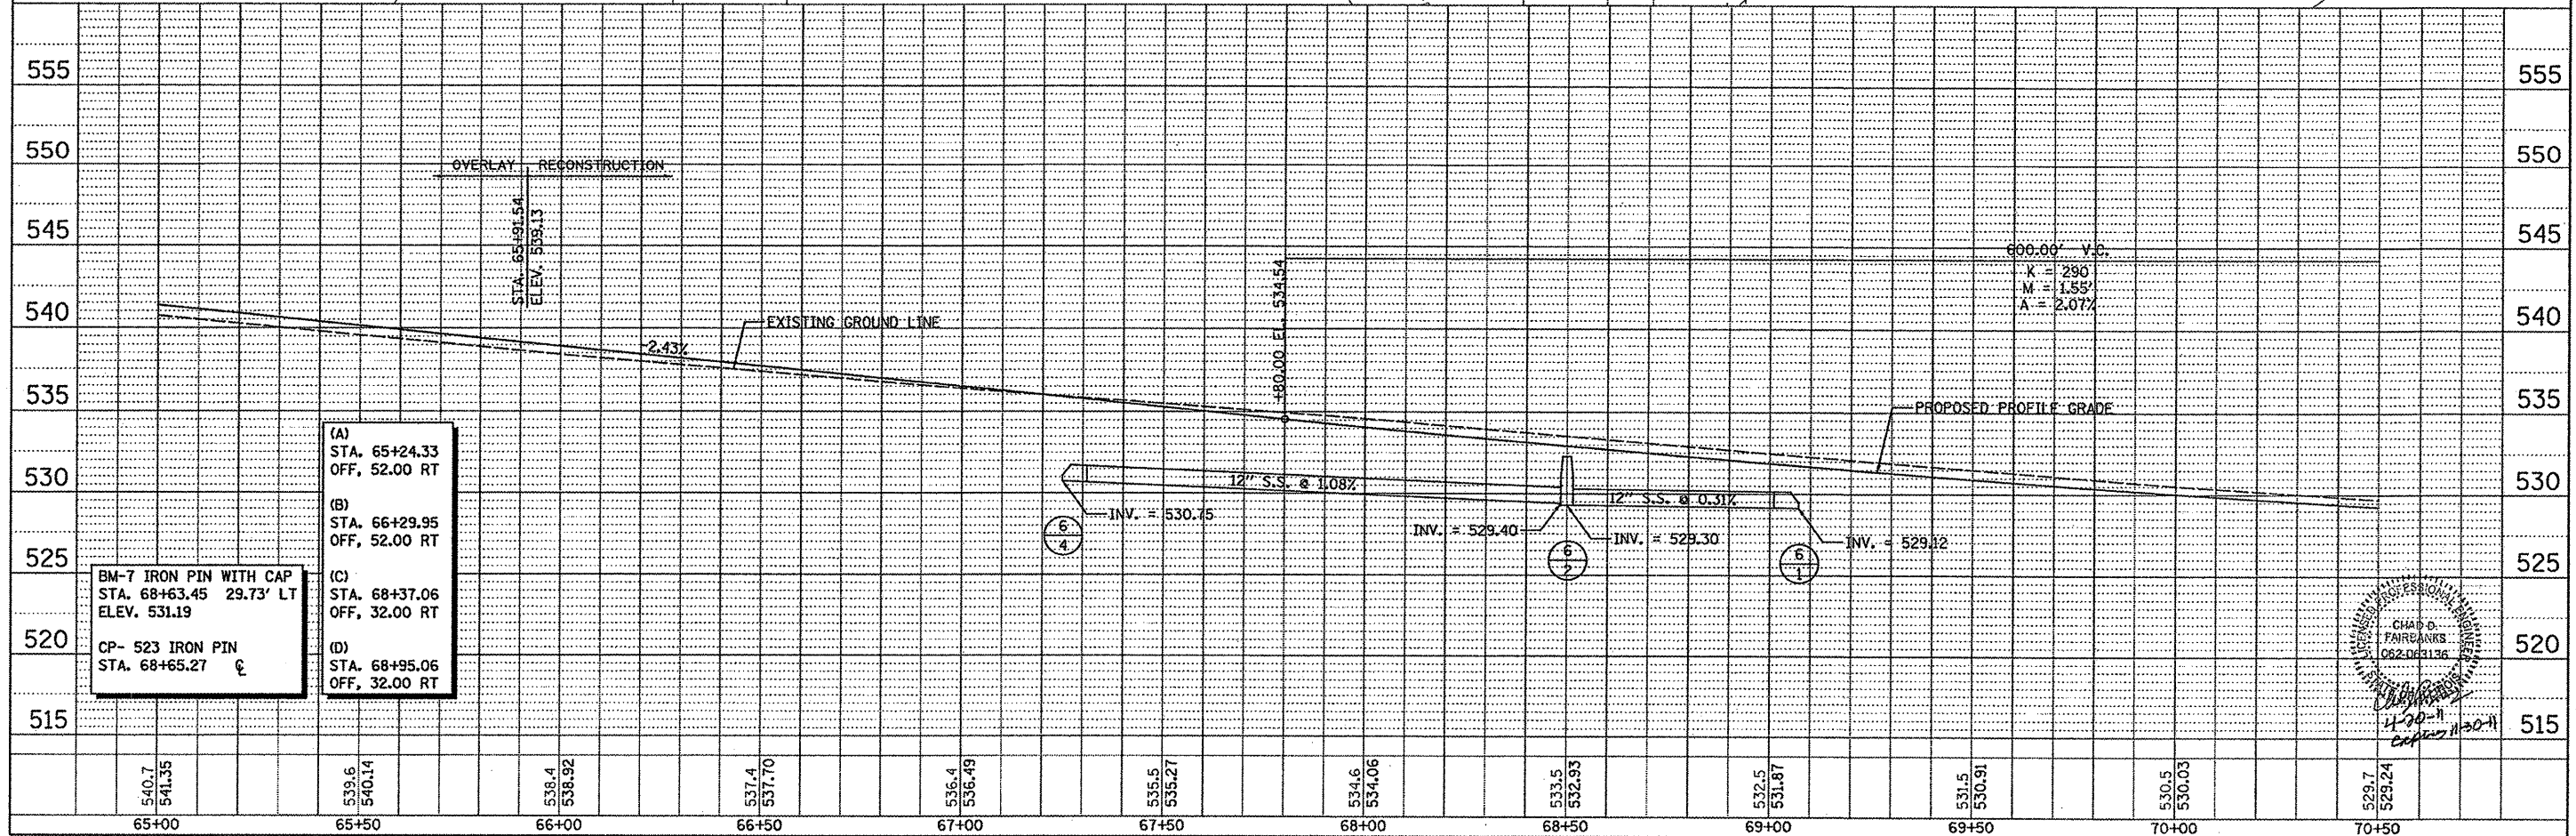
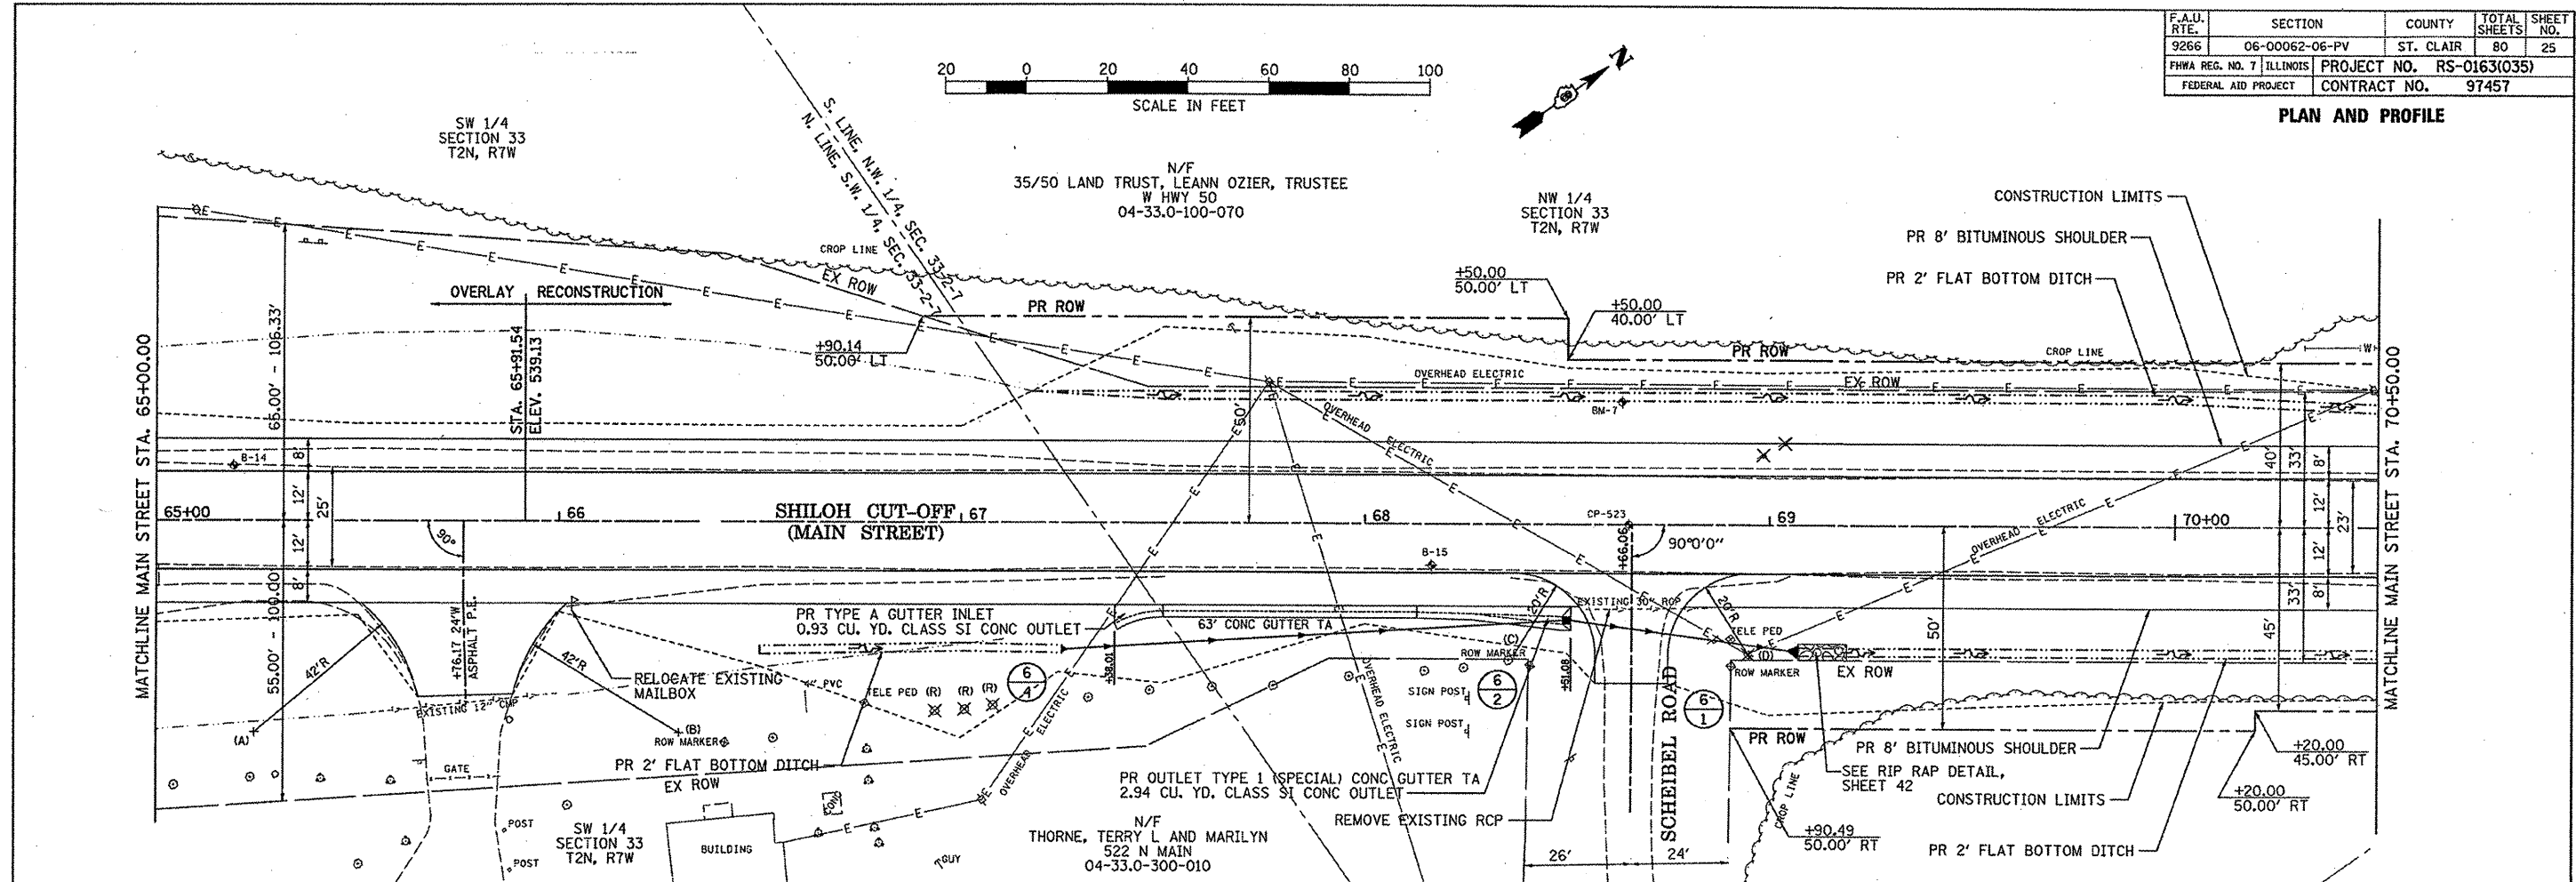


F.A.U. RTE.	SECTION	COUNTY	TOTAL SHEETS	SHEET NO.
9266	06-00062-06-PV	ST. CLAIR	80	25
FHWA REG. NO. 7	ILLINOIS	PROJECT NO.	RS-0163(035)	
FEDERAL AID PROJECT		CONTRACT NO.	97457	

**PLAN AND PROFILE**

 

- (A) STA. 65+24.33  
OFF. 52.00 RT
- (B) STA. 66+29.95  
OFF. 52.00 RT
- (C) STA. 68+37.06  
OFF. 32.00 RT
- (D) STA. 68+95.06  
OFF. 32.00 RT

BM-7 IRON PIN WITH CAP  
STA. 68+63.45 29.73' LT  
ELEV. 531.19

CP-523 IRON PIN  
STA. 68+65.27 0

