
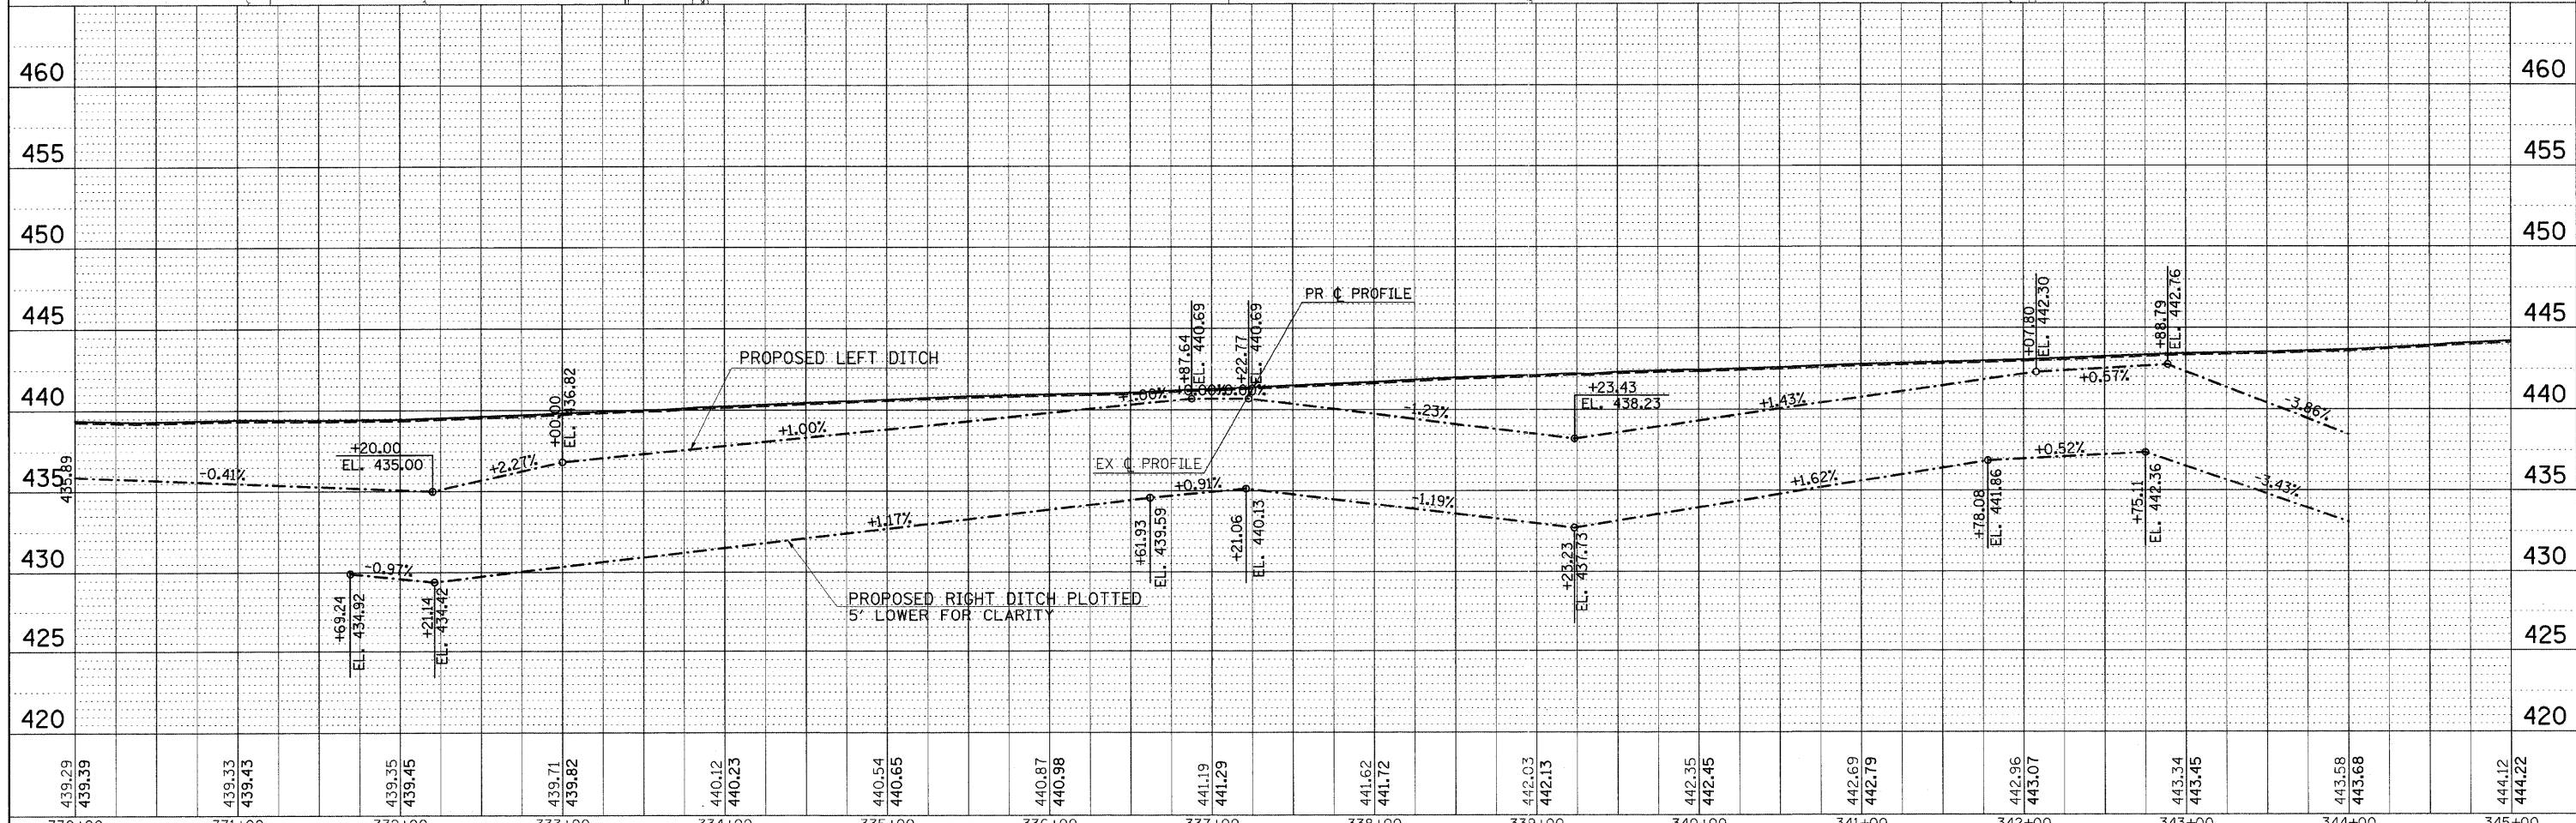


PLAN SURVEYED BY DATE
 ALIGNED CHECKED BY
 NOTE BOOK NO. RT. OF WAY CHECKED NO.
 NO. ROAD FILE NAME

PROFILE SURVEYED BY DATE
 GROUND CHECKED BY
 NOTE BOOK NO. B.M. NOTED
 NO. STRUCTURE NOTATIONS CHRD

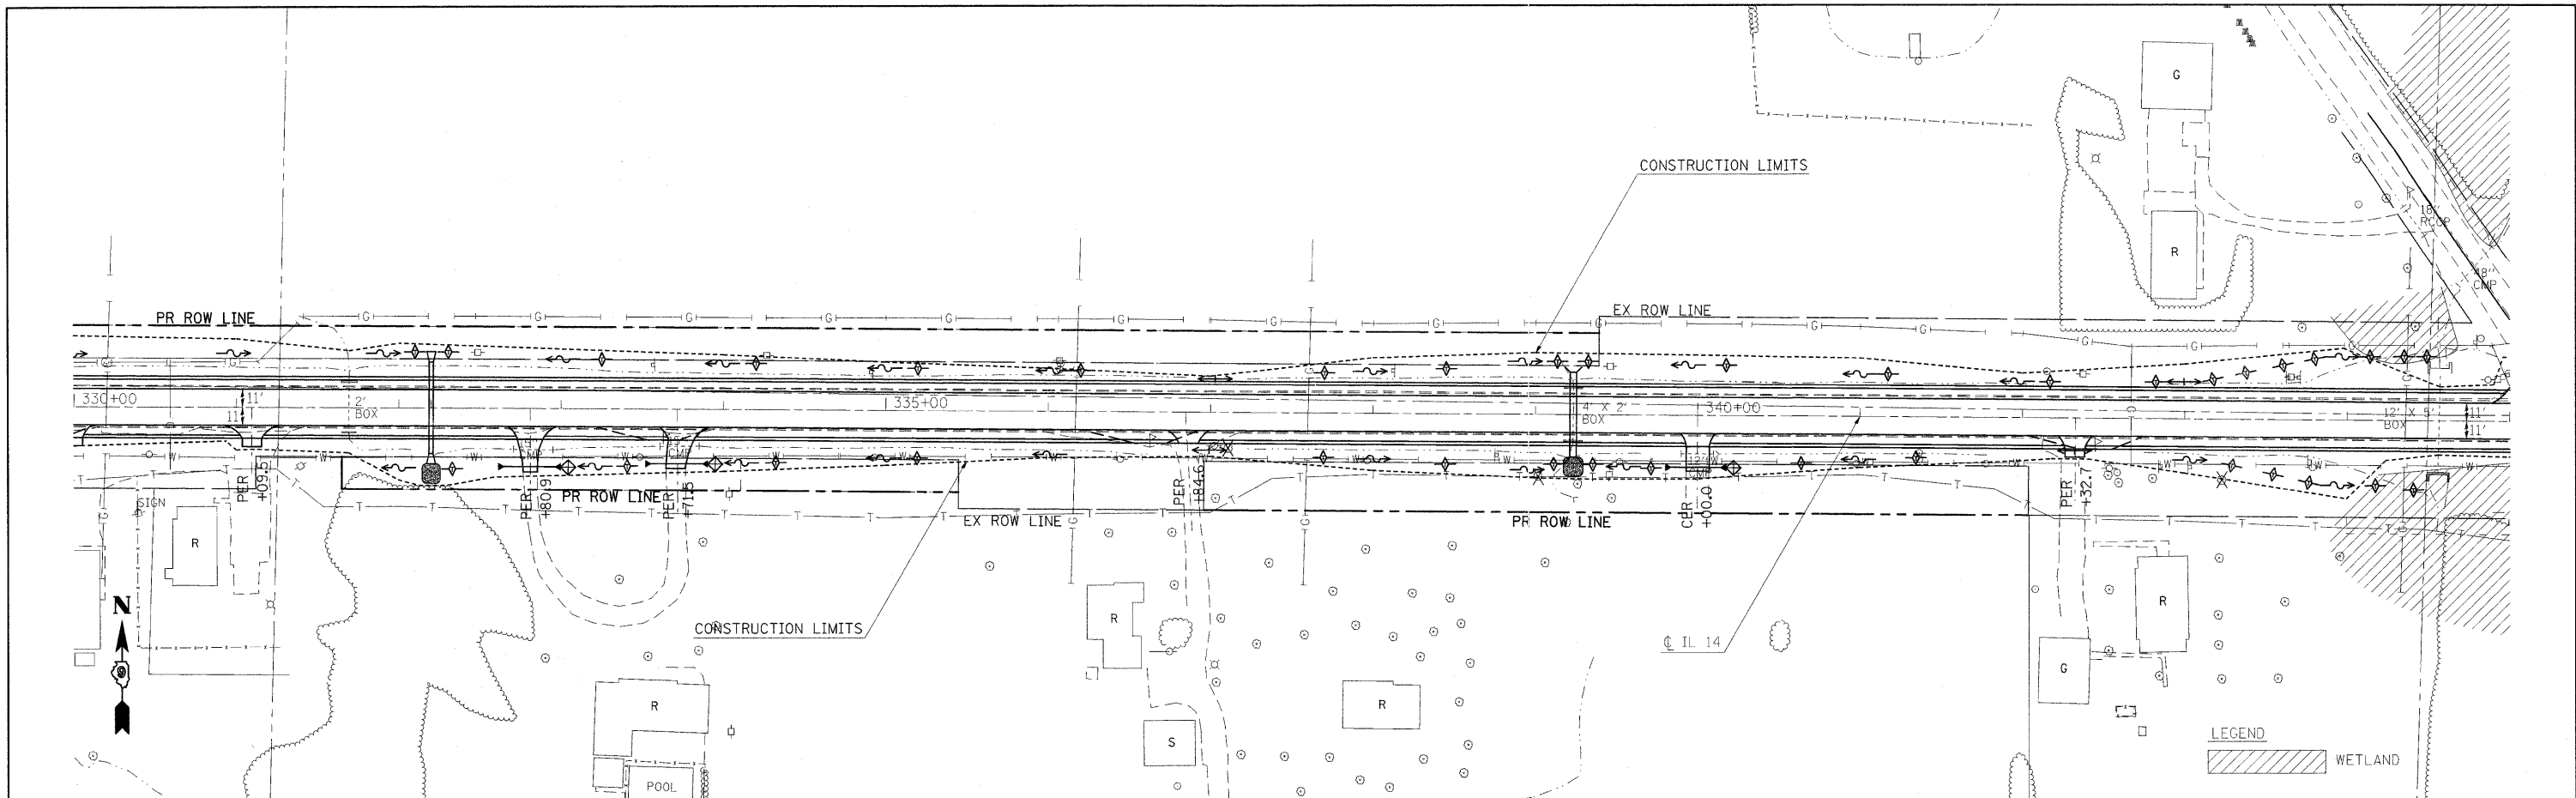

439.29 439.39	439.33 439.43	439.35 439.45	439.71 439.82	440.12 440.23	440.54 440.65	440.87 440.98	441.19 441.29	441.62 441.72	442.03 442.13	442.35 442.45	442.69 442.79	442.96 443.07	443.34 443.45	443.58 443.68	444.12 444.22
330+00	331+00	332+00	333+00	334+00	335+00	336+00	337+00	338+00	339+00	340+00	341+00	342+00	343+00	344+00	345+00

FILE NAME =
 #FILE#

USER NAME = #USER#
 PLOT SCALE = #SCALE#
 PLOT DATE = #DATE#

DESIGNED -
 DRAWN -
 CHECKED -
 DATE -

REVISED -
 REVISED -
 REVISED -
 REVISED -

**STATE OF ILLINOIS
 DEPARTMENT OF TRANSPORTATION**

IL ROUTE 14 EROSION CONTROL SHEET

SCALE: 50 SHEET NO. OF SHEETS STA. 330+00 TO STA. 345+00

F.A.P. RTE. SECTION COUNTY TOTAL SHEETS SHEET NO.
 869 (1-1,1,3,6)R-1,RS-3(1,3,6)B-2 * 299 80
 FED. ROAD DIST. NO. ILLINOIS FED. AID PROJECT CONTRACT NO. 98797

* FRANKLIN & PERRY COUNTIES